




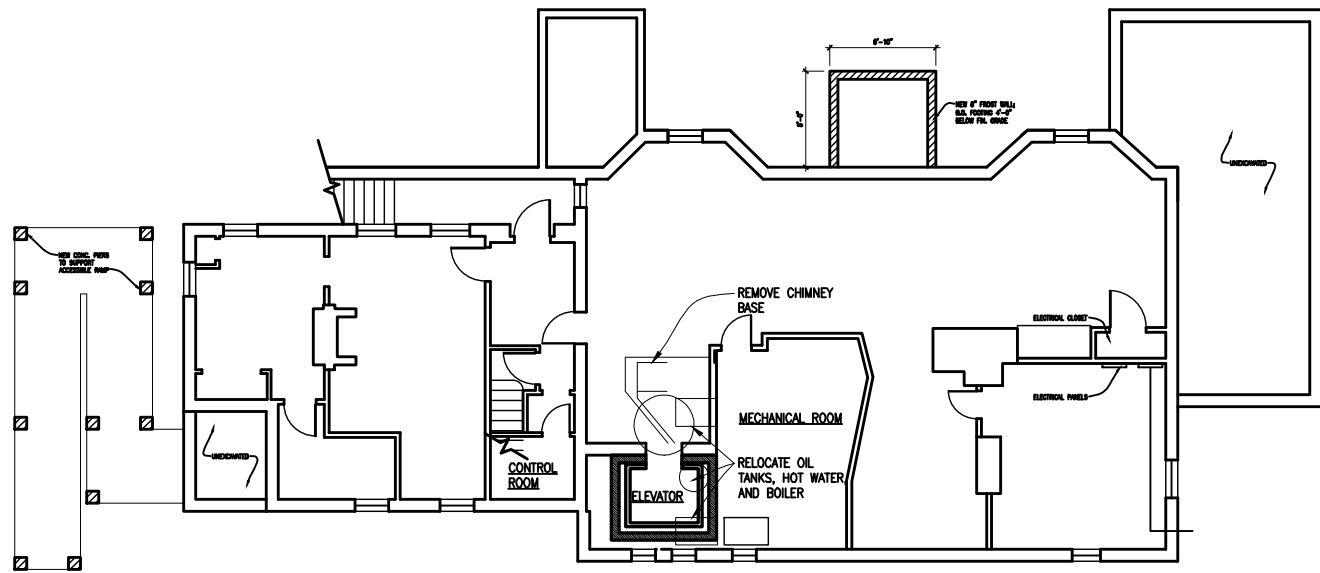


B BASEMENT PLAN
SCALE: 1/16" = 1'-0"

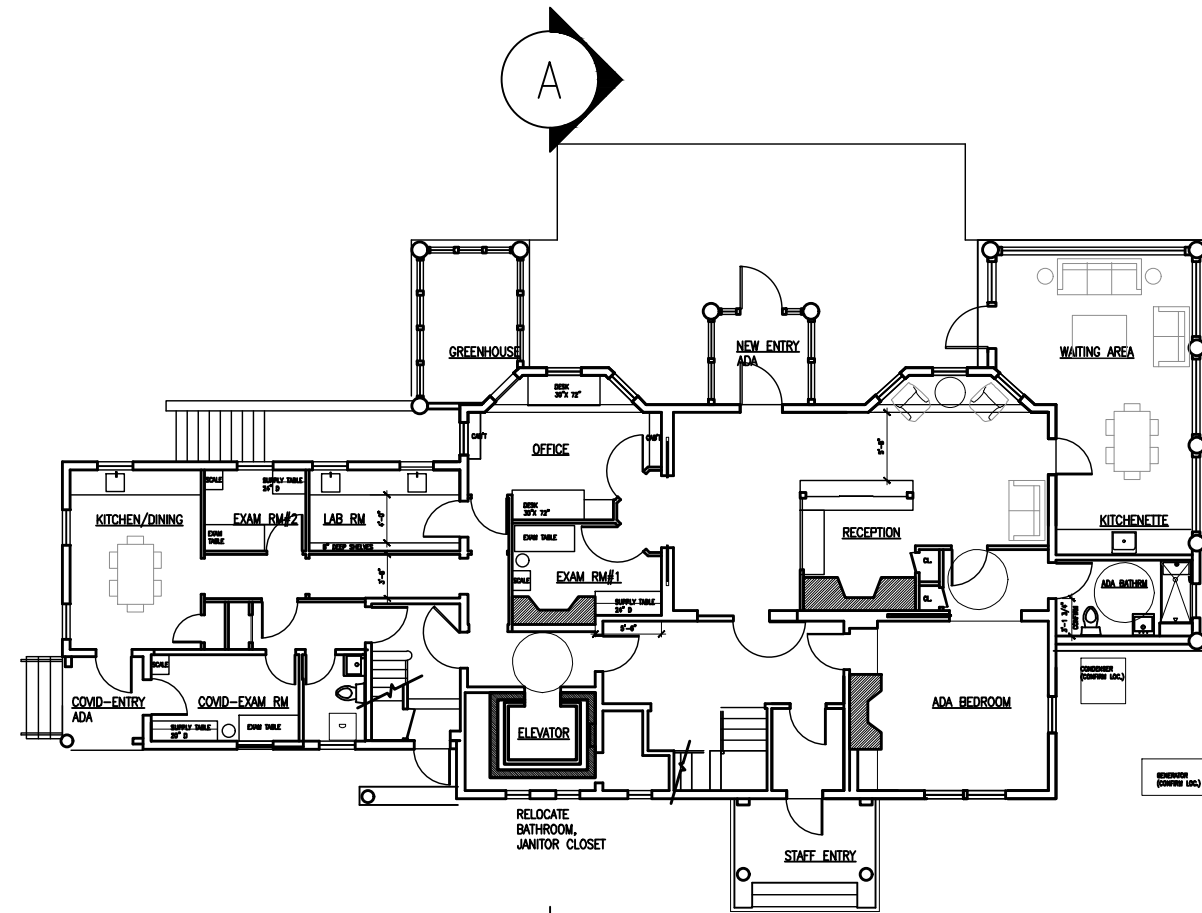

1 1ST FL PLAN
SCALE: 1/16" = 1'-0"

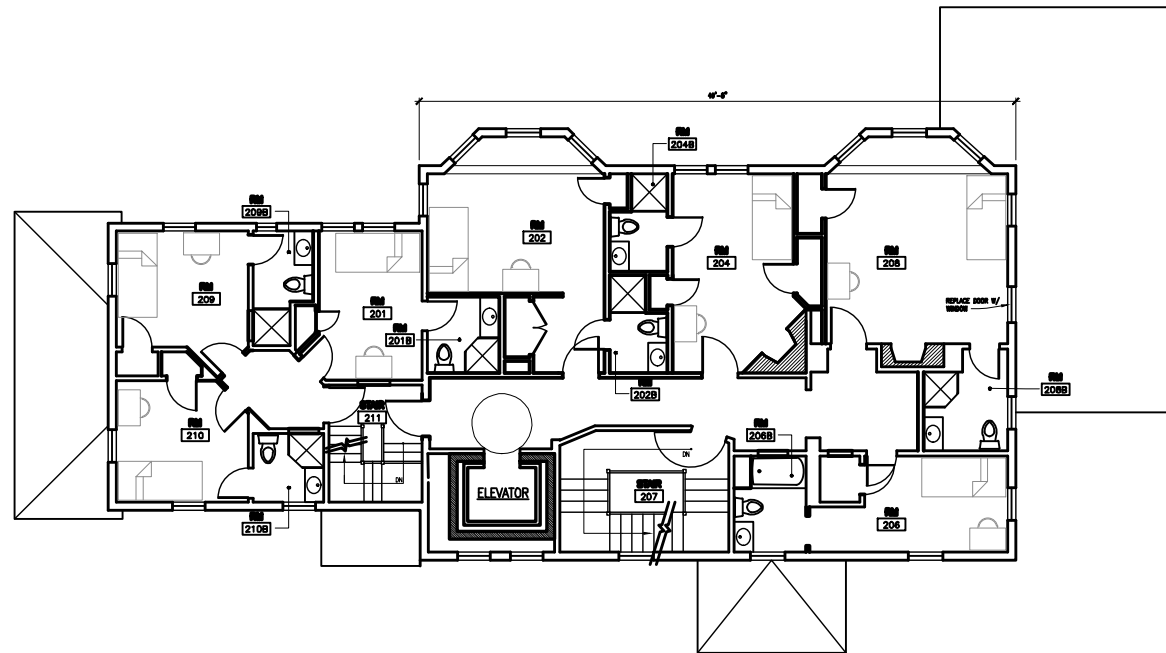


2 2ND FL PLAN
SCALE: 1/16" = 1'-0"

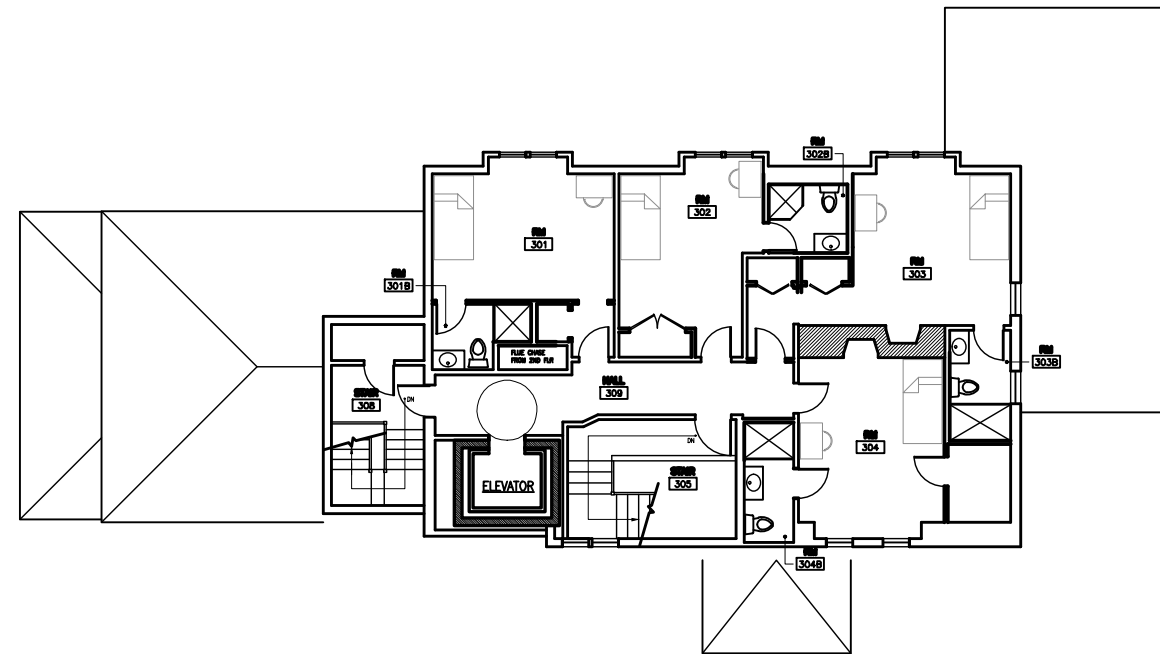

3 3RD FL PLAN
SCALE: 1/16" = 1'-0"

TITLE	DATE	ISSUE	DRAWN	CHECKED
ELEVATOR DIAGRAMS	6/16/20	ISSUE	LWB	---
SCHEME A				
JOB NUMBER	2016			
SCALE	1/16" = 1'-0"			

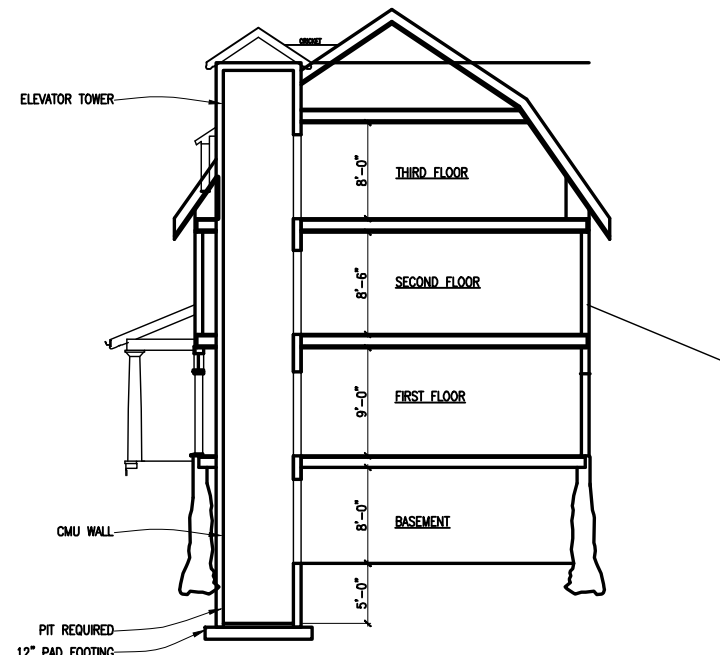

NOTES:
4 STOP ELEVATOR
68"x54" INSIDE CAB CLEAR DIMENSION
5'x5' ADJACENT CONTROL ROOM
RELOCATE MECHANICAL AS REQUIRED

A CROSS SECTION "A"
SCALE: 1/16" = 1'-0"



B NORTH ELEVATION
SCALE: 1/16" = 1'-0"

ART

Albert · Richter · Tittmann

ARCHITECTS


262 Washington Street 2nd Floor Boston, MA 02108
617-451-5740 ARTarchitects.com

FAULKNER


MILTON ACADEMY

TITLE	DATE	ISSUE	DRAWN	CHECKED
ELEVATOR DIAGRAMS SCHEME B	6/16/20	ISSUE	LWB	---
JOB NUMBER 2016	SCALE 1/16"=1'-0"			


A3.1

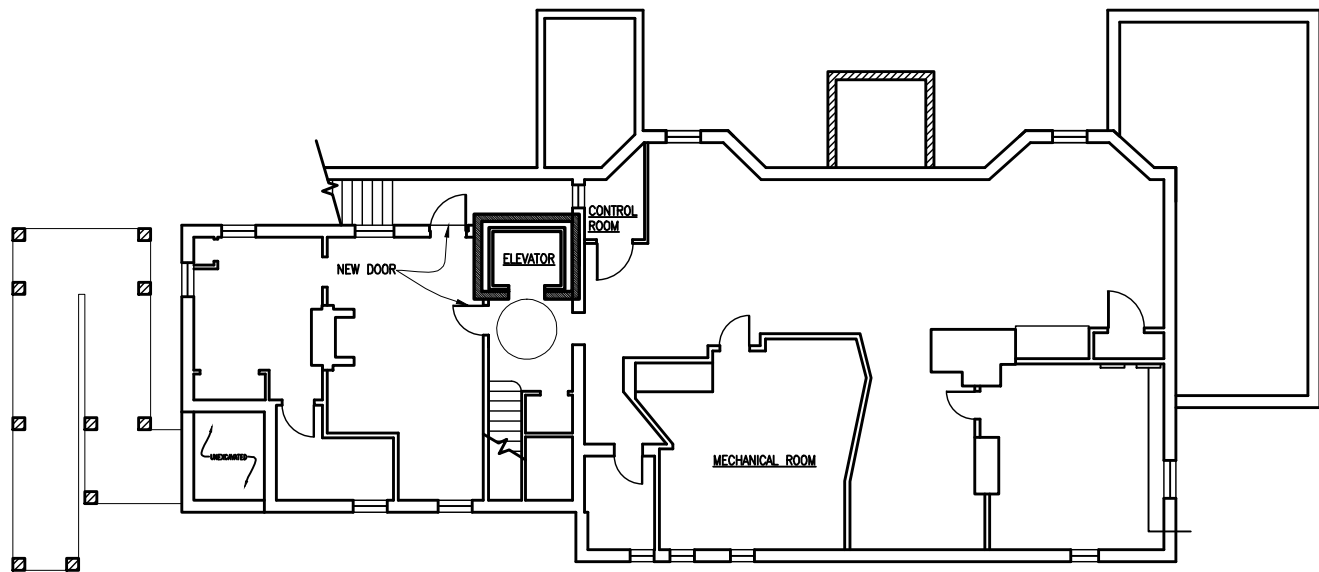


B BASEMENT PLAN
SCALE: 1/16" = 1'-0"

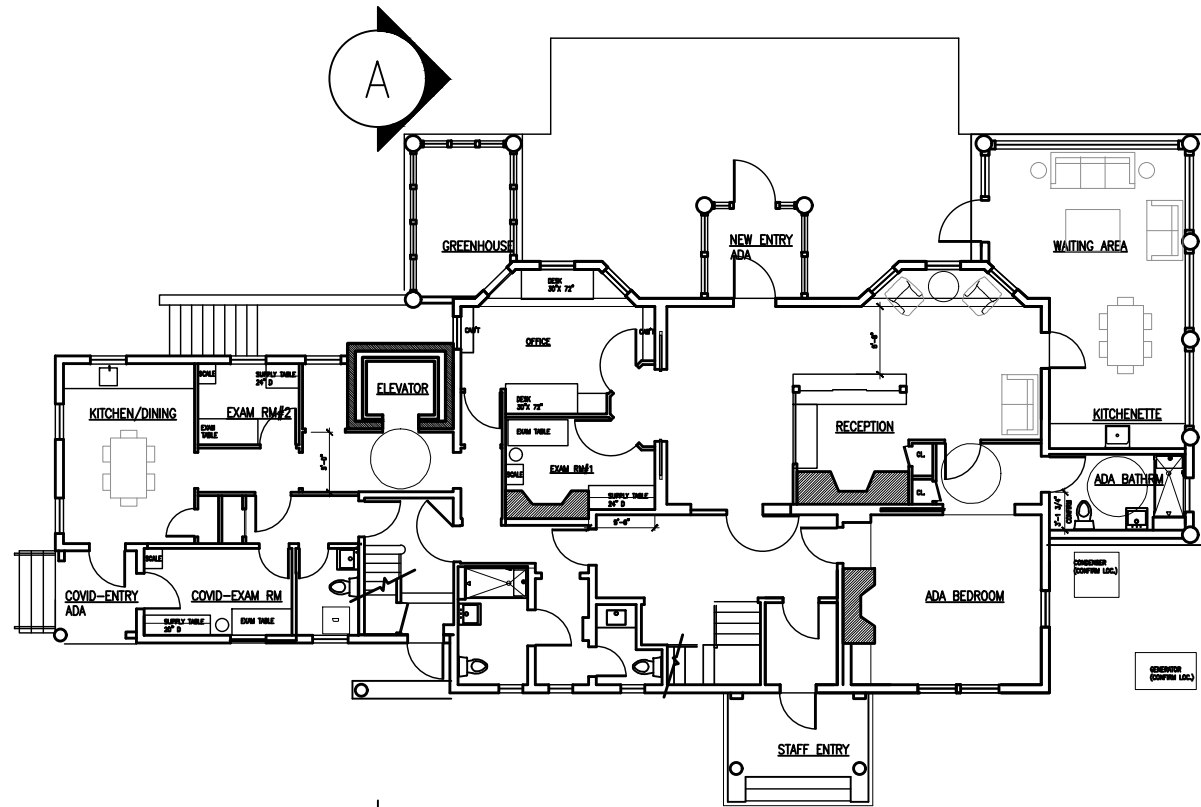


1 1ST FL PLAN
SCALE: 1/16" = 1'-0"

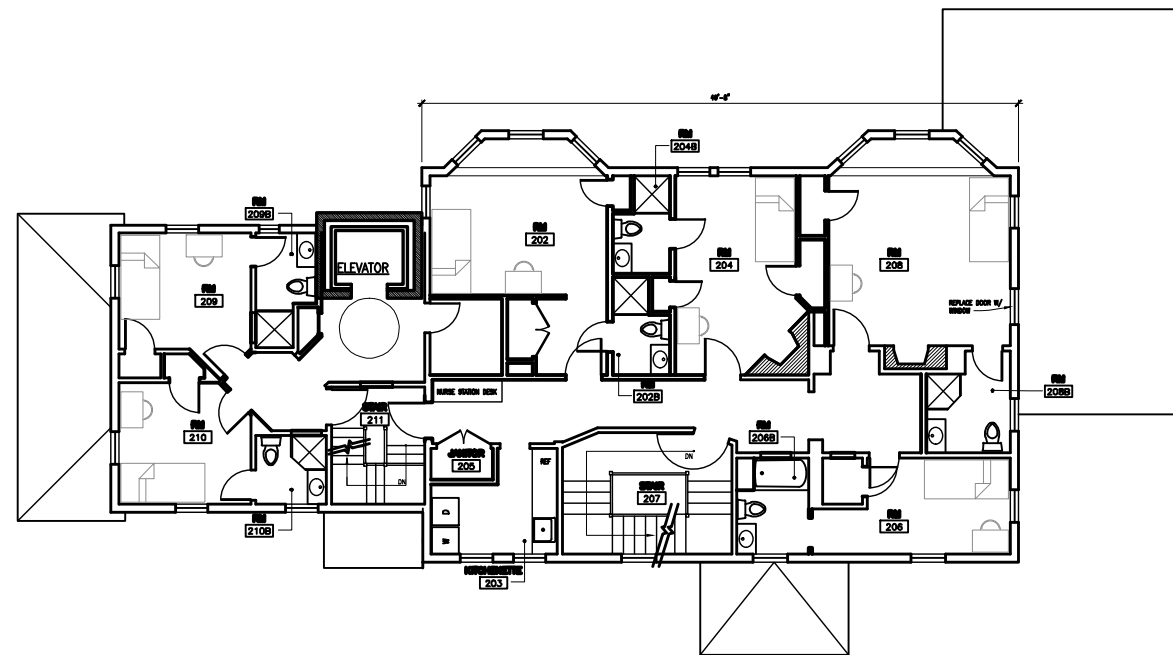

2 2ND FL PLAN
SCALE: 1/16" = 1'-0"

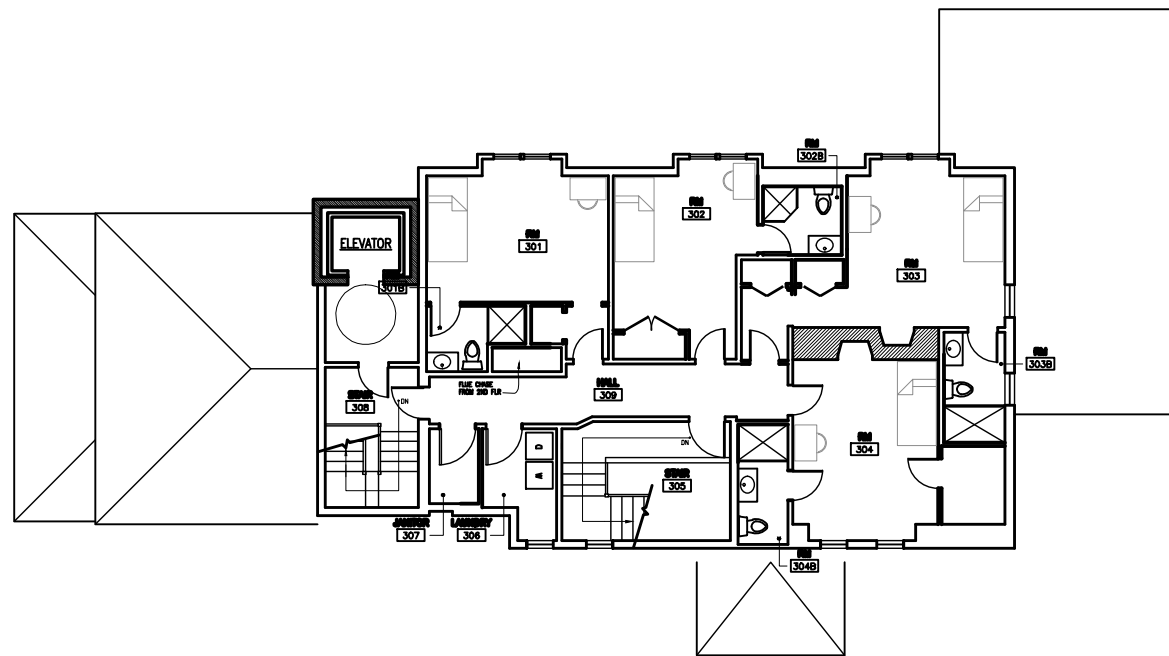

 

A CROSS SECTION "A"
SCALE: 1/16" = 1'-0"



B NORTH ELEVATION
SCALE: 1/16" = 1'-0"




C EAST ELEVATION
SCALE: 1/16" = 1'-0"




D SOUTH ELEVATION
SCALE: 1/16" = 1'-0"


TITLE		DATE	ISSUE	DRAWN	CHECKED
ELEVATOR DIAGRAMS SCHEME A		6/16/20	ISSUE	LWB	
JOB NUMBER		SCALE			
2016		1/16"=1'-0"			

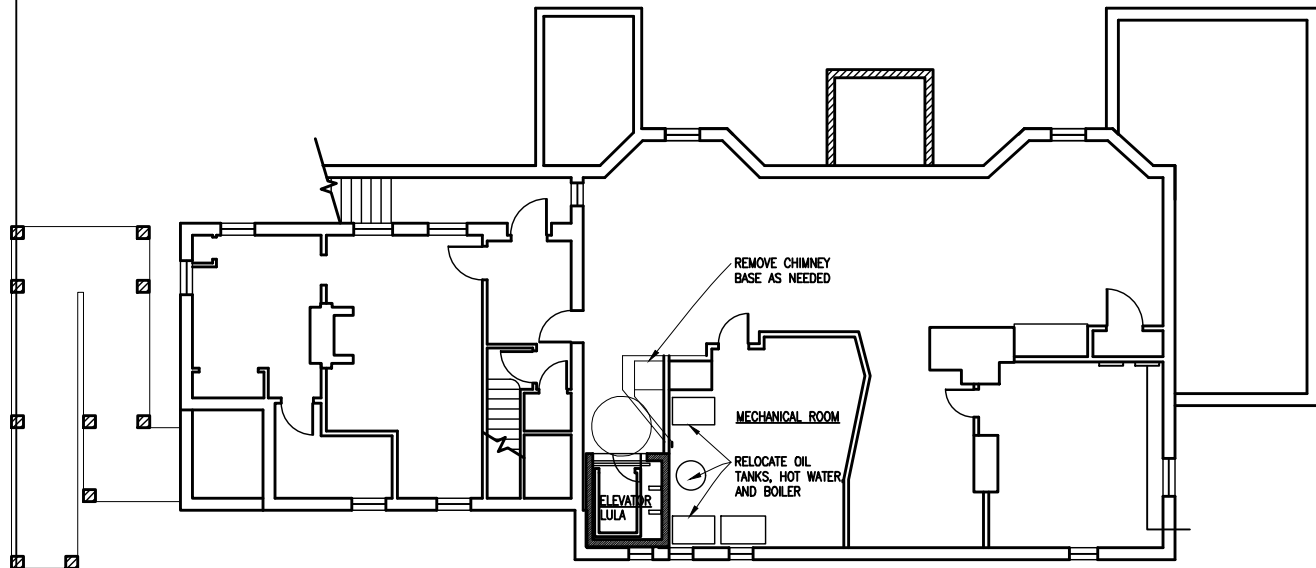


B BASEMENT PLAN
SCALE: 1/16" = 1'-0"

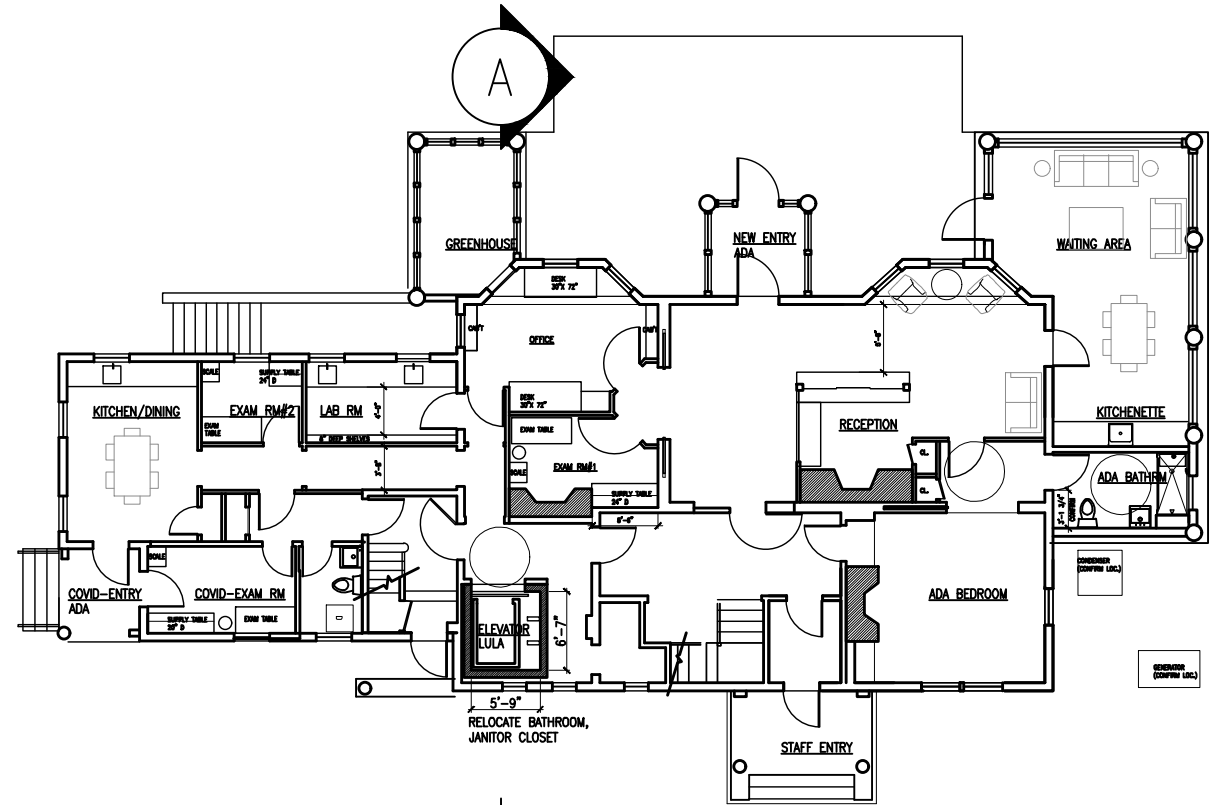

1 1ST FL PLAN
SCALE: 1/16" = 1'-0"

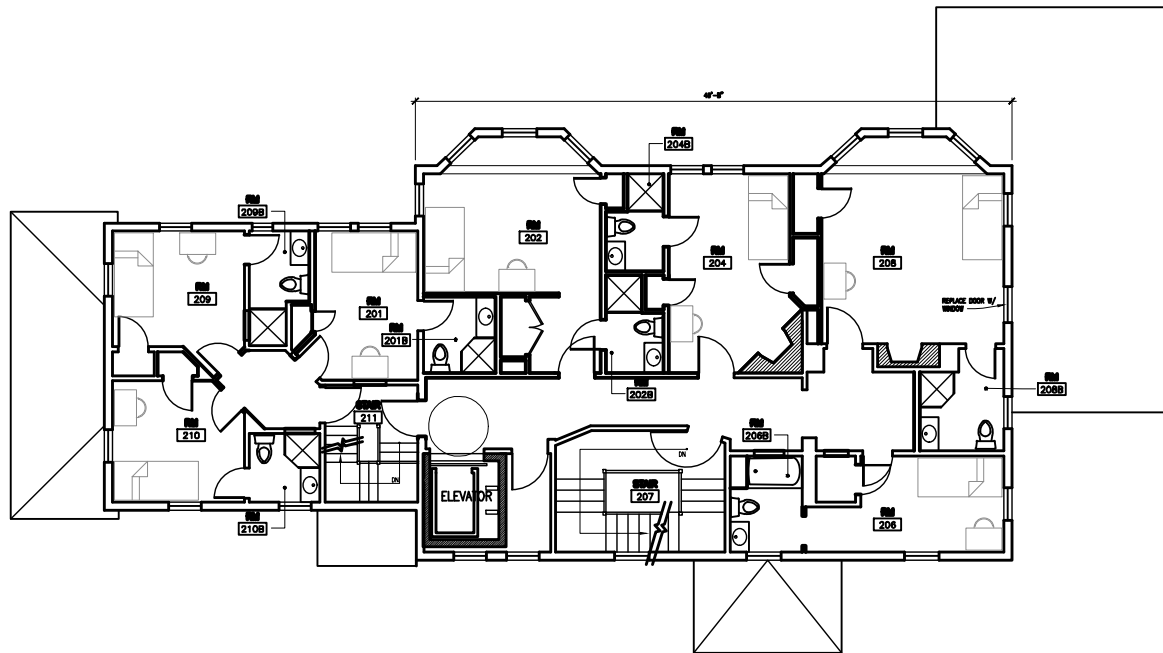


2 2ND FL PLAN
SCALE: 1/16" = 1'-0"

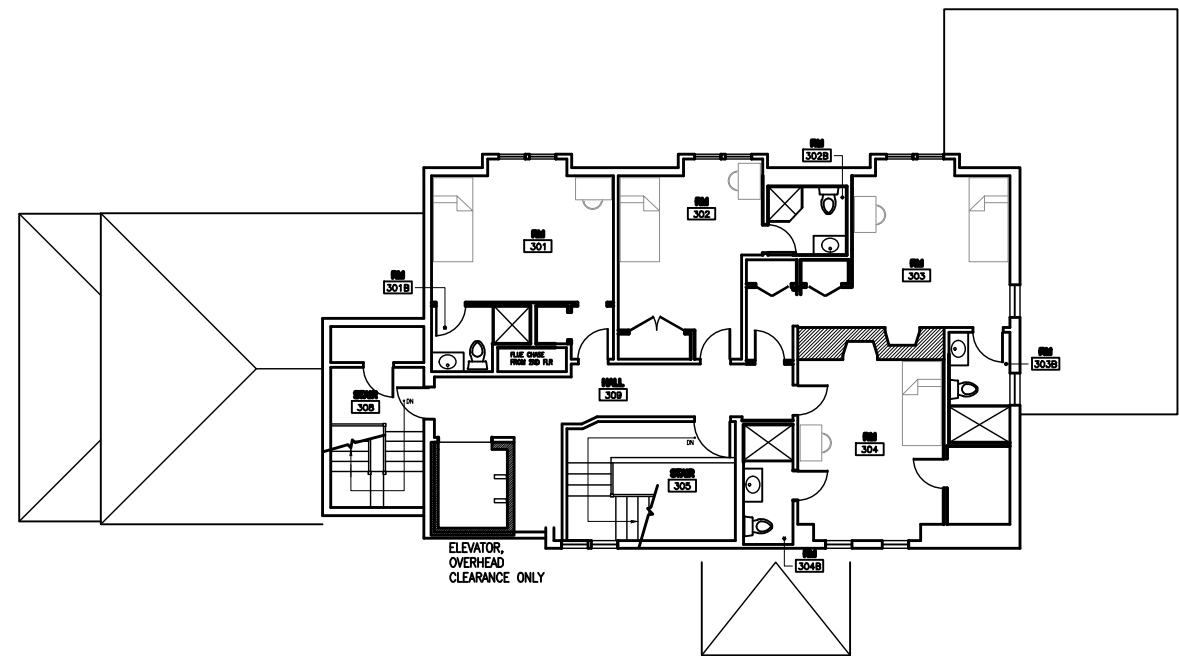

3 3RD FL PLAN
SCALE: 1/16" = 1'-0"

TITLE	DATE	ISSUE	DRAWN	CHECKED
	6/16/20	ISSUE	LWB	---
ELEVATOR DIAGRAMS SCHEME C				
JOB NUMBER	2016			
SCALE	1/16" = 1'-0"			

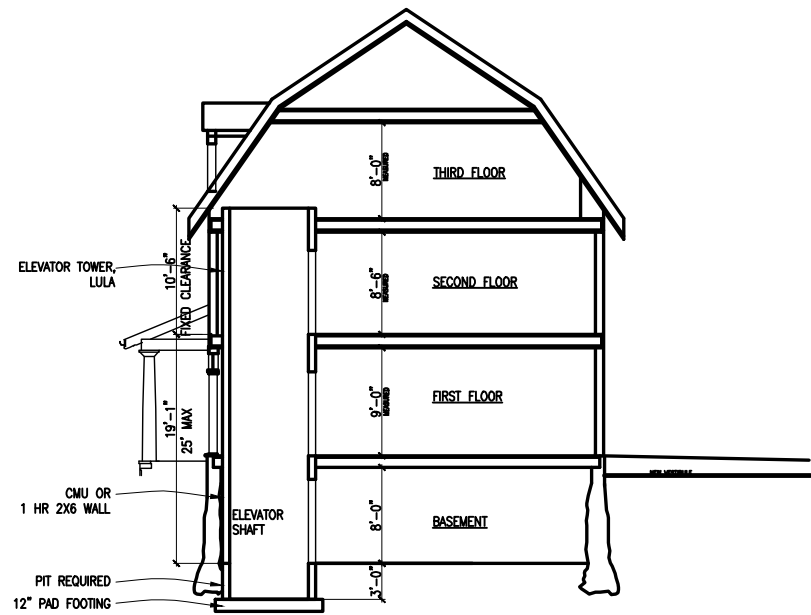

A CROSS SECTION "A"
SCALE: 1/16" = 1'-0"



B NORTH ELEVATION
SCALE: 1/16" = 1'-0"

TITLE	DATE	ISSUE	DRAWN	CHECKED
ELEVATOR DIAGRAMS SCHEME C	6/16/20	ISSUE	LWB	---
JOB NUMBER 2016				
SCALE 1/16"=1'-0"				