




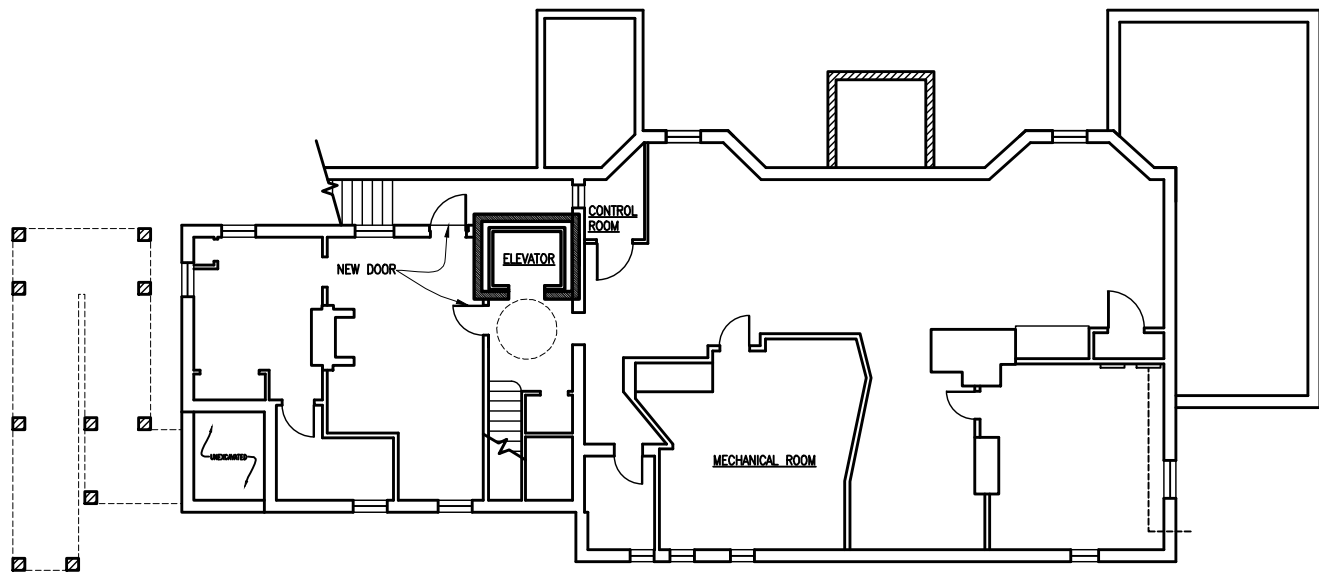


B BASEMENT PLAN
SCALE: 1/16" = 1'-0"

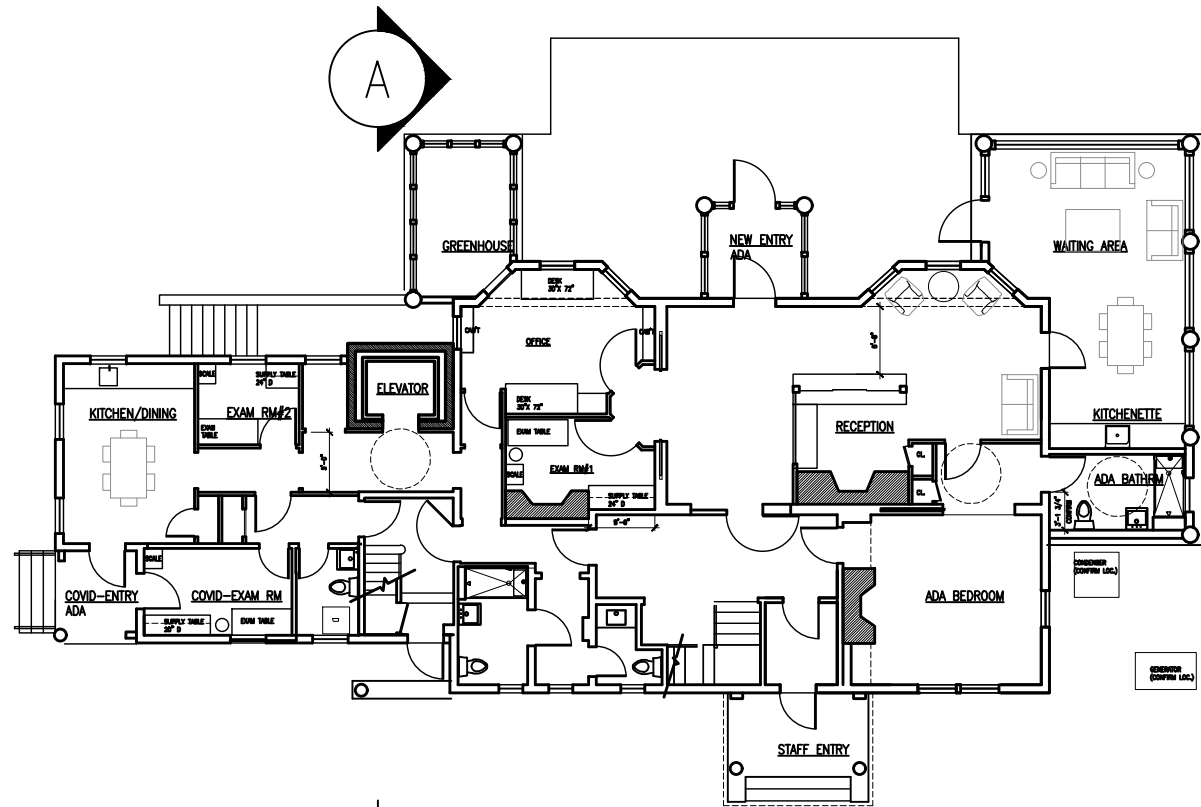

1 1ST FL PLAN
SCALE: 1/16" = 1'-0"

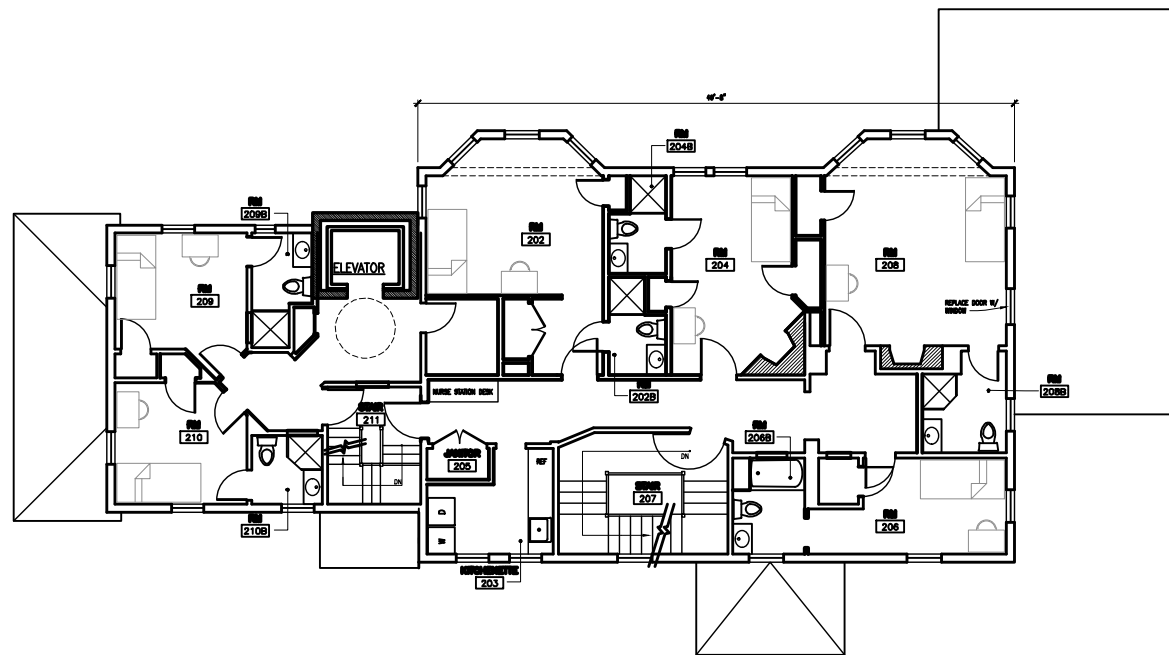


2 2ND FL PLAN
SCALE: 1/16" = 1'-0"

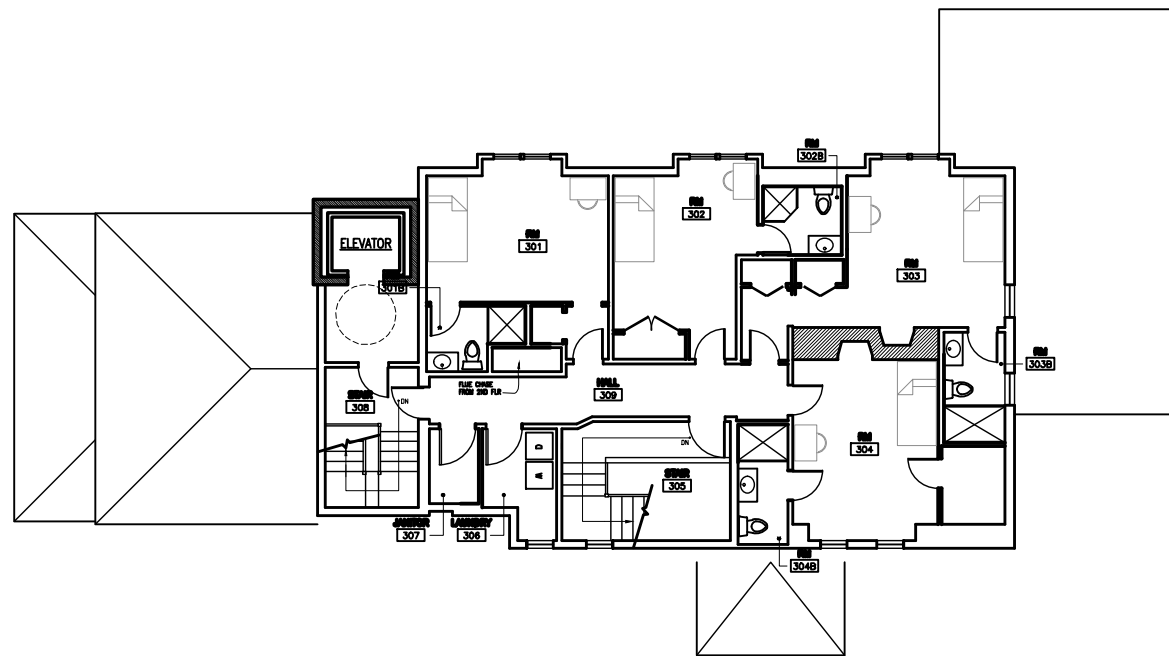

3 3RD FL PLAN
SCALE: 1/16" = 1'-0"

TITLE	DATE	ISSUE	DRAWN	CHECKED
ELEVATOR DIAGRAMS SCHEME B	6/16/20	ISSUE	LWB	---
JOB NUMBER	2016	SCALE	1/16"=1'-0"	

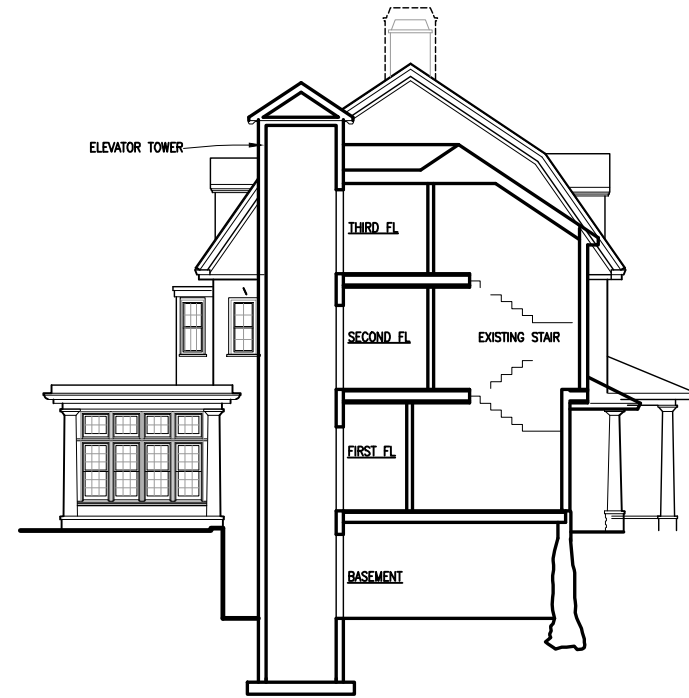

NOTES:
4 STOP ELEVATOR
68"x54" INSIDE CAB CLEAR DIMENSION
5'x5' ADJACENT CONTROL ROOM

A CROSS SECTION "A"
SCALE: 1/16" = 1'-0"



B NORTH ELEVATION
SCALE: 1/16" = 1'-0"



C EAST ELEVATION
SCALE: 1/16" = 1'-0"



D SOUTH ELEVATION
SCALE: 1/16" = 1'-0"

TITLE	DATE	ISSUE	DRAWN	CHECKED
	6/16/20	ISSUE	LWB	---
ELEVATOR DIAGRAMS SCHEME B				
JOB NUMBER	2016	SCALE	1/16"=1'-0"	