



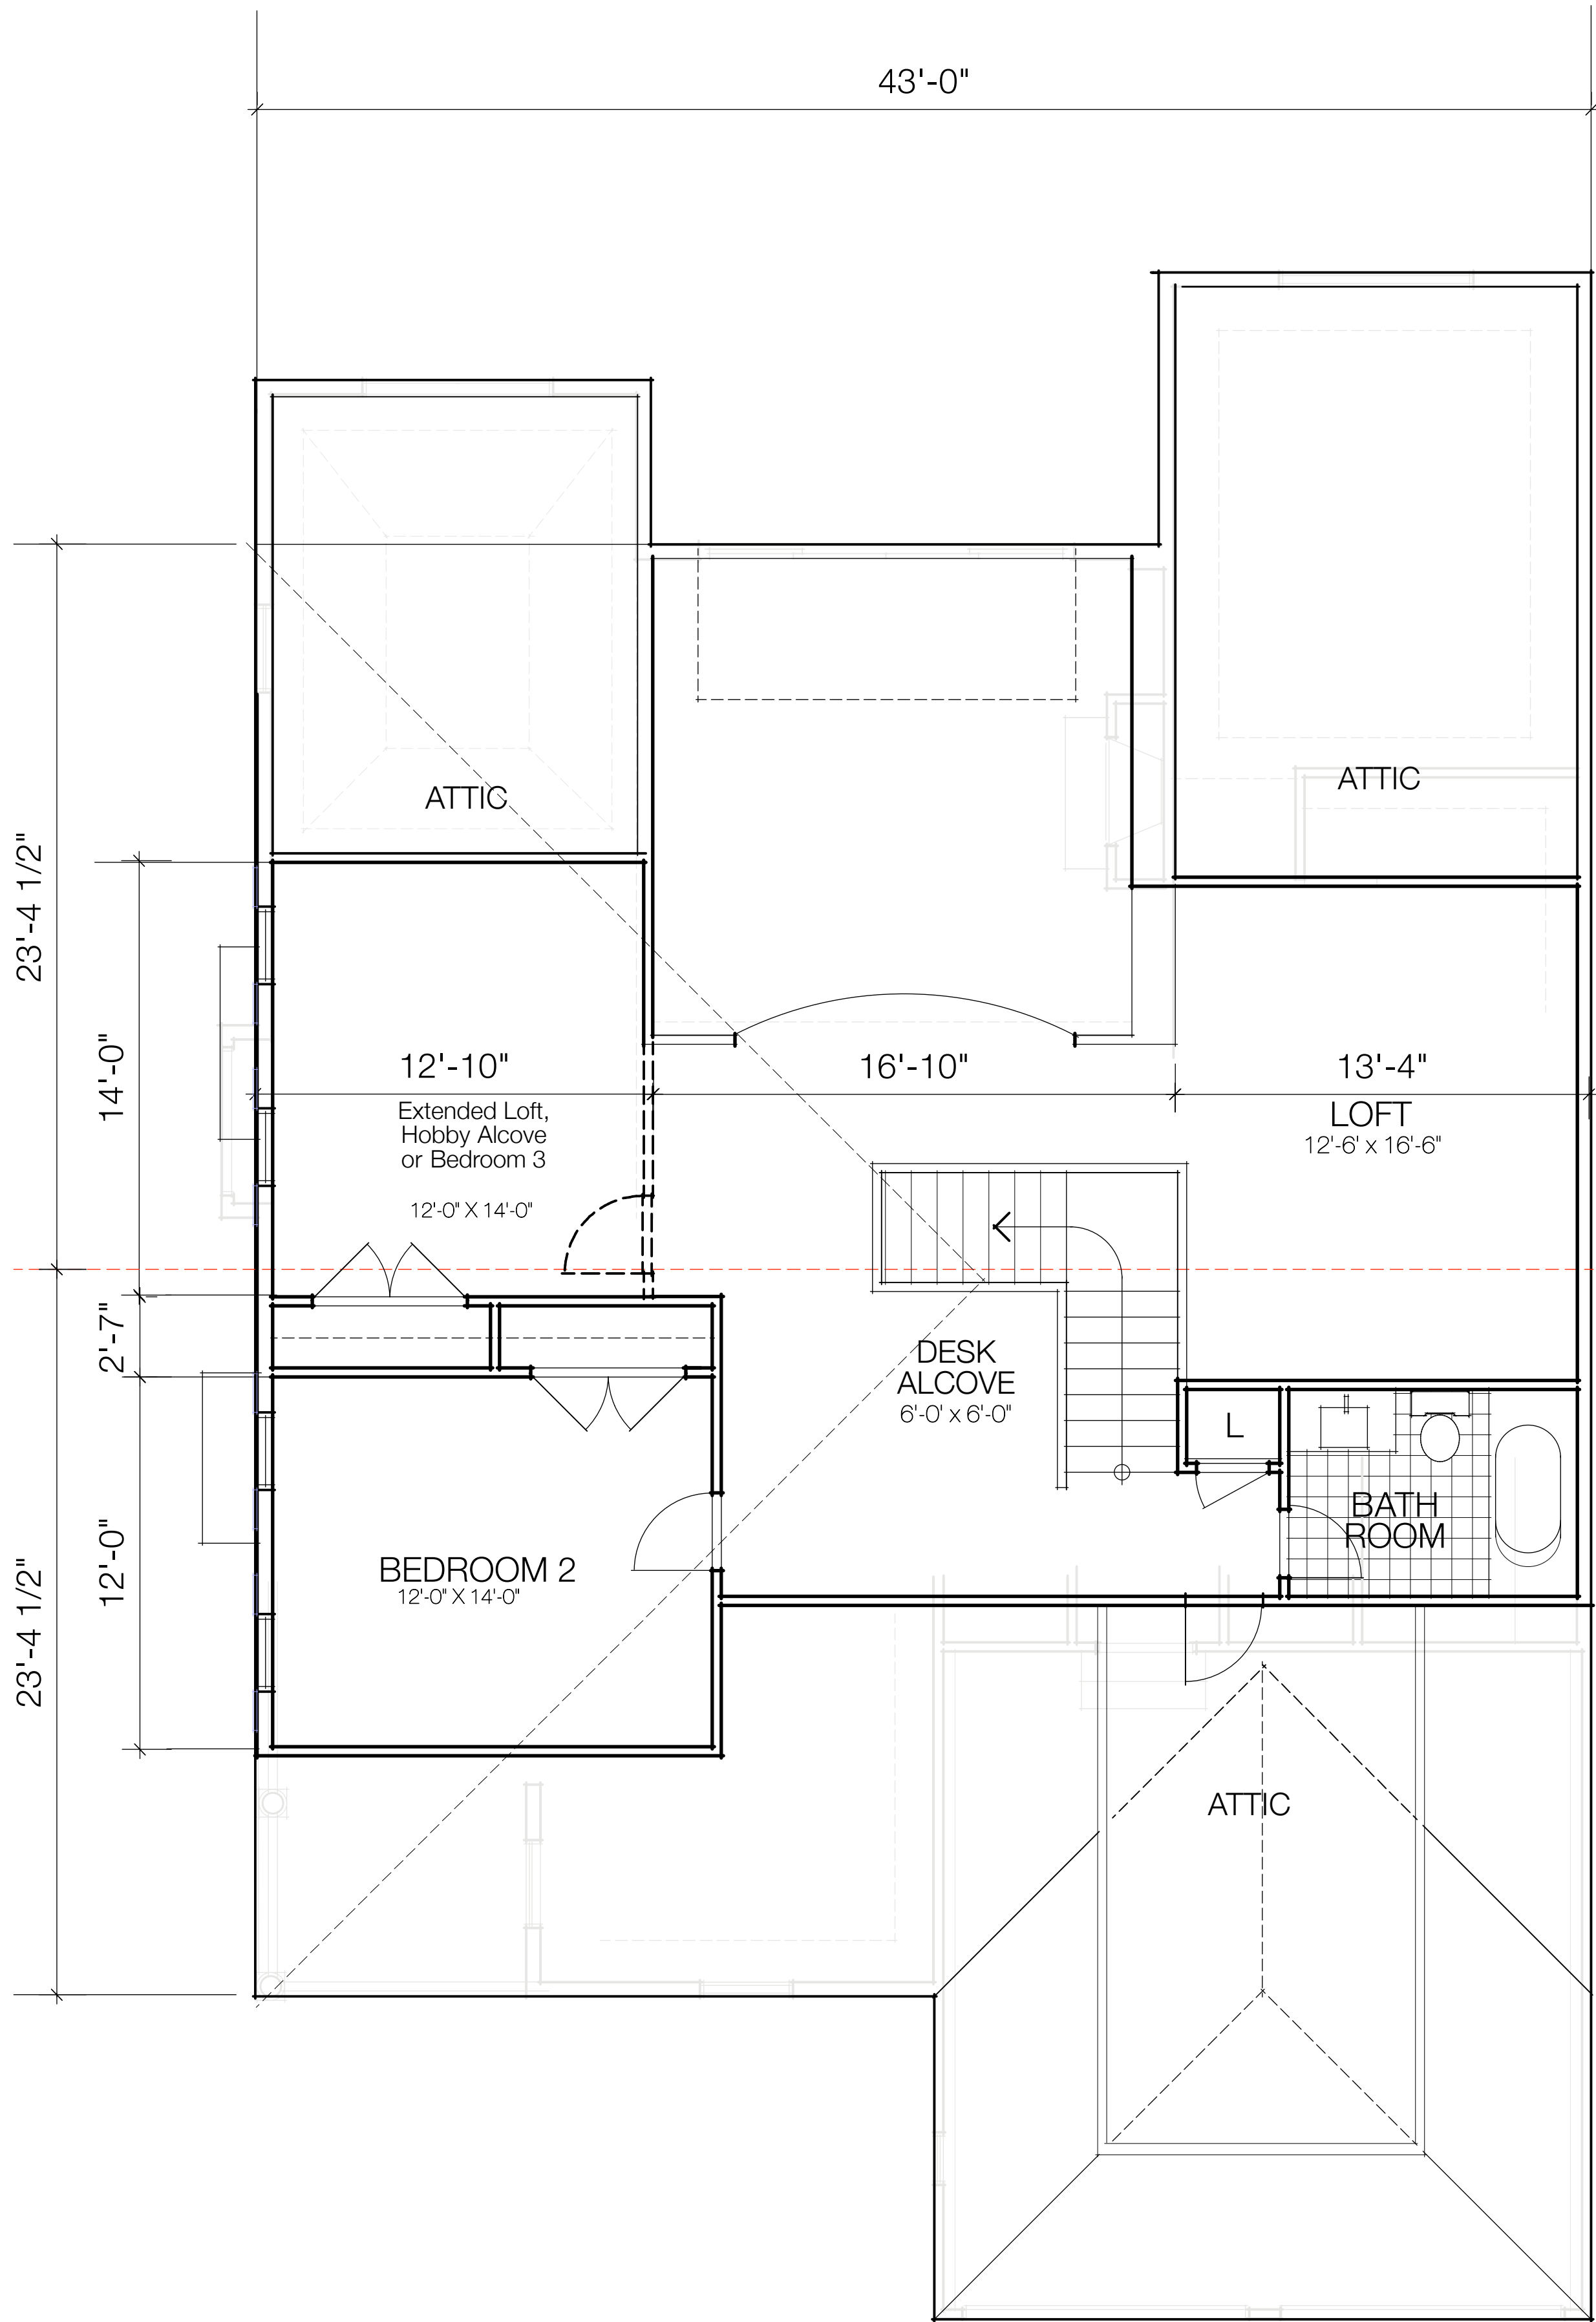



SECOND FLOOR

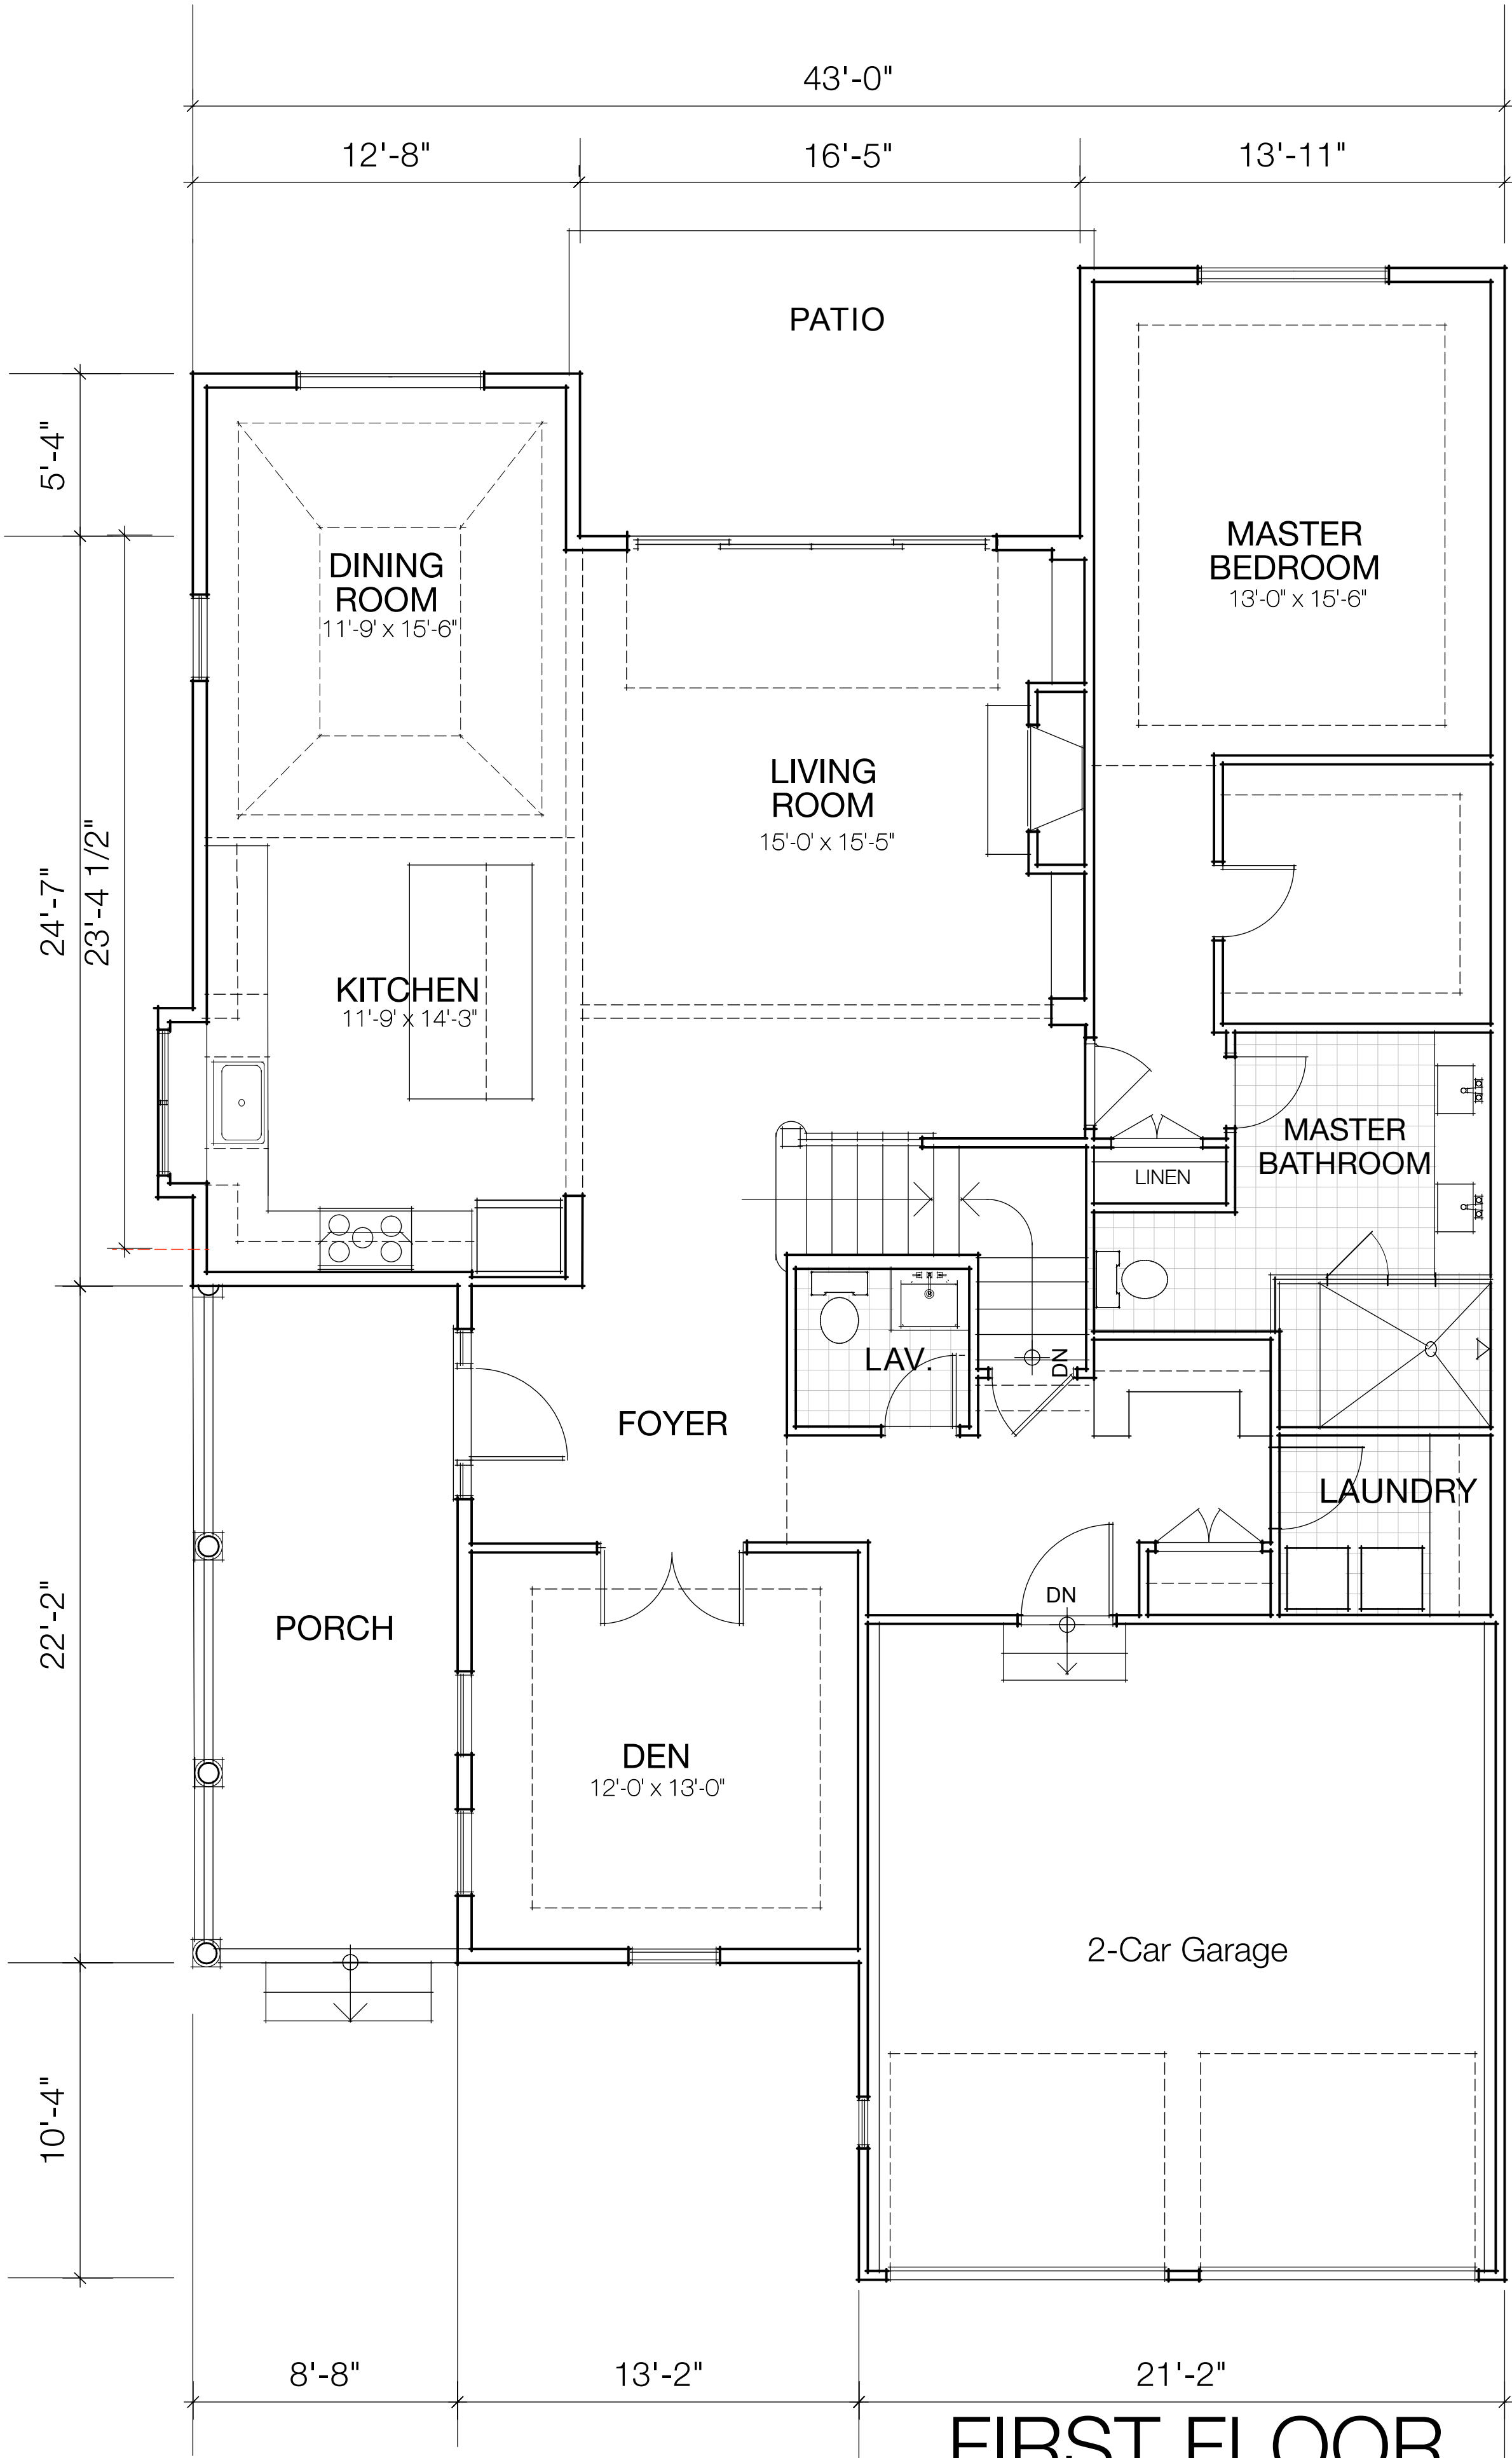


FIRST FLOOR


FIRST FLOOR	1630	SF
SECOND FLOOR	890	SF
	2520	SF

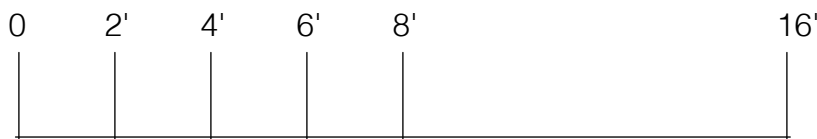

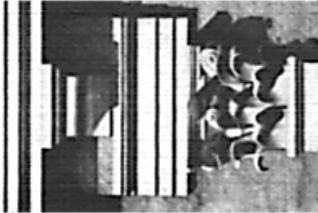
OWNER/APPLICANT: Milton NRC, LLC 20 Mall Road Suite 220 Burlington, MA 01803	REGISTERED ARCHITECT	GRAZADO VELLECO ARCHITECTS, INC.  10 Deaks Lane Little Harbor Marblehead, MA 01945 T: 781 631 4949 F: 781 631 8702	REV DATE DESCRIPTION BY APP
PLANNED UNIT TOWNHOUSE DEVELOPMENT 865 BRUSH HILL ROAD (ASSESSOR'S MAP B 12, LOTS 8A, 8B & 2B) MILTON, MASSACHUSETTS			
PERMIT PLAN SET			
DRAWN BY: JAV DESIGNED BY: JAV CHECKED BY: MW APPROVED BY: DATE: MAY 13, 2015 SCALE: 1/4"=1'-0" PROJECT NO.: DWG. TITLE: Unit Type A First and Second Floor Plans			
DWG. No: 20			

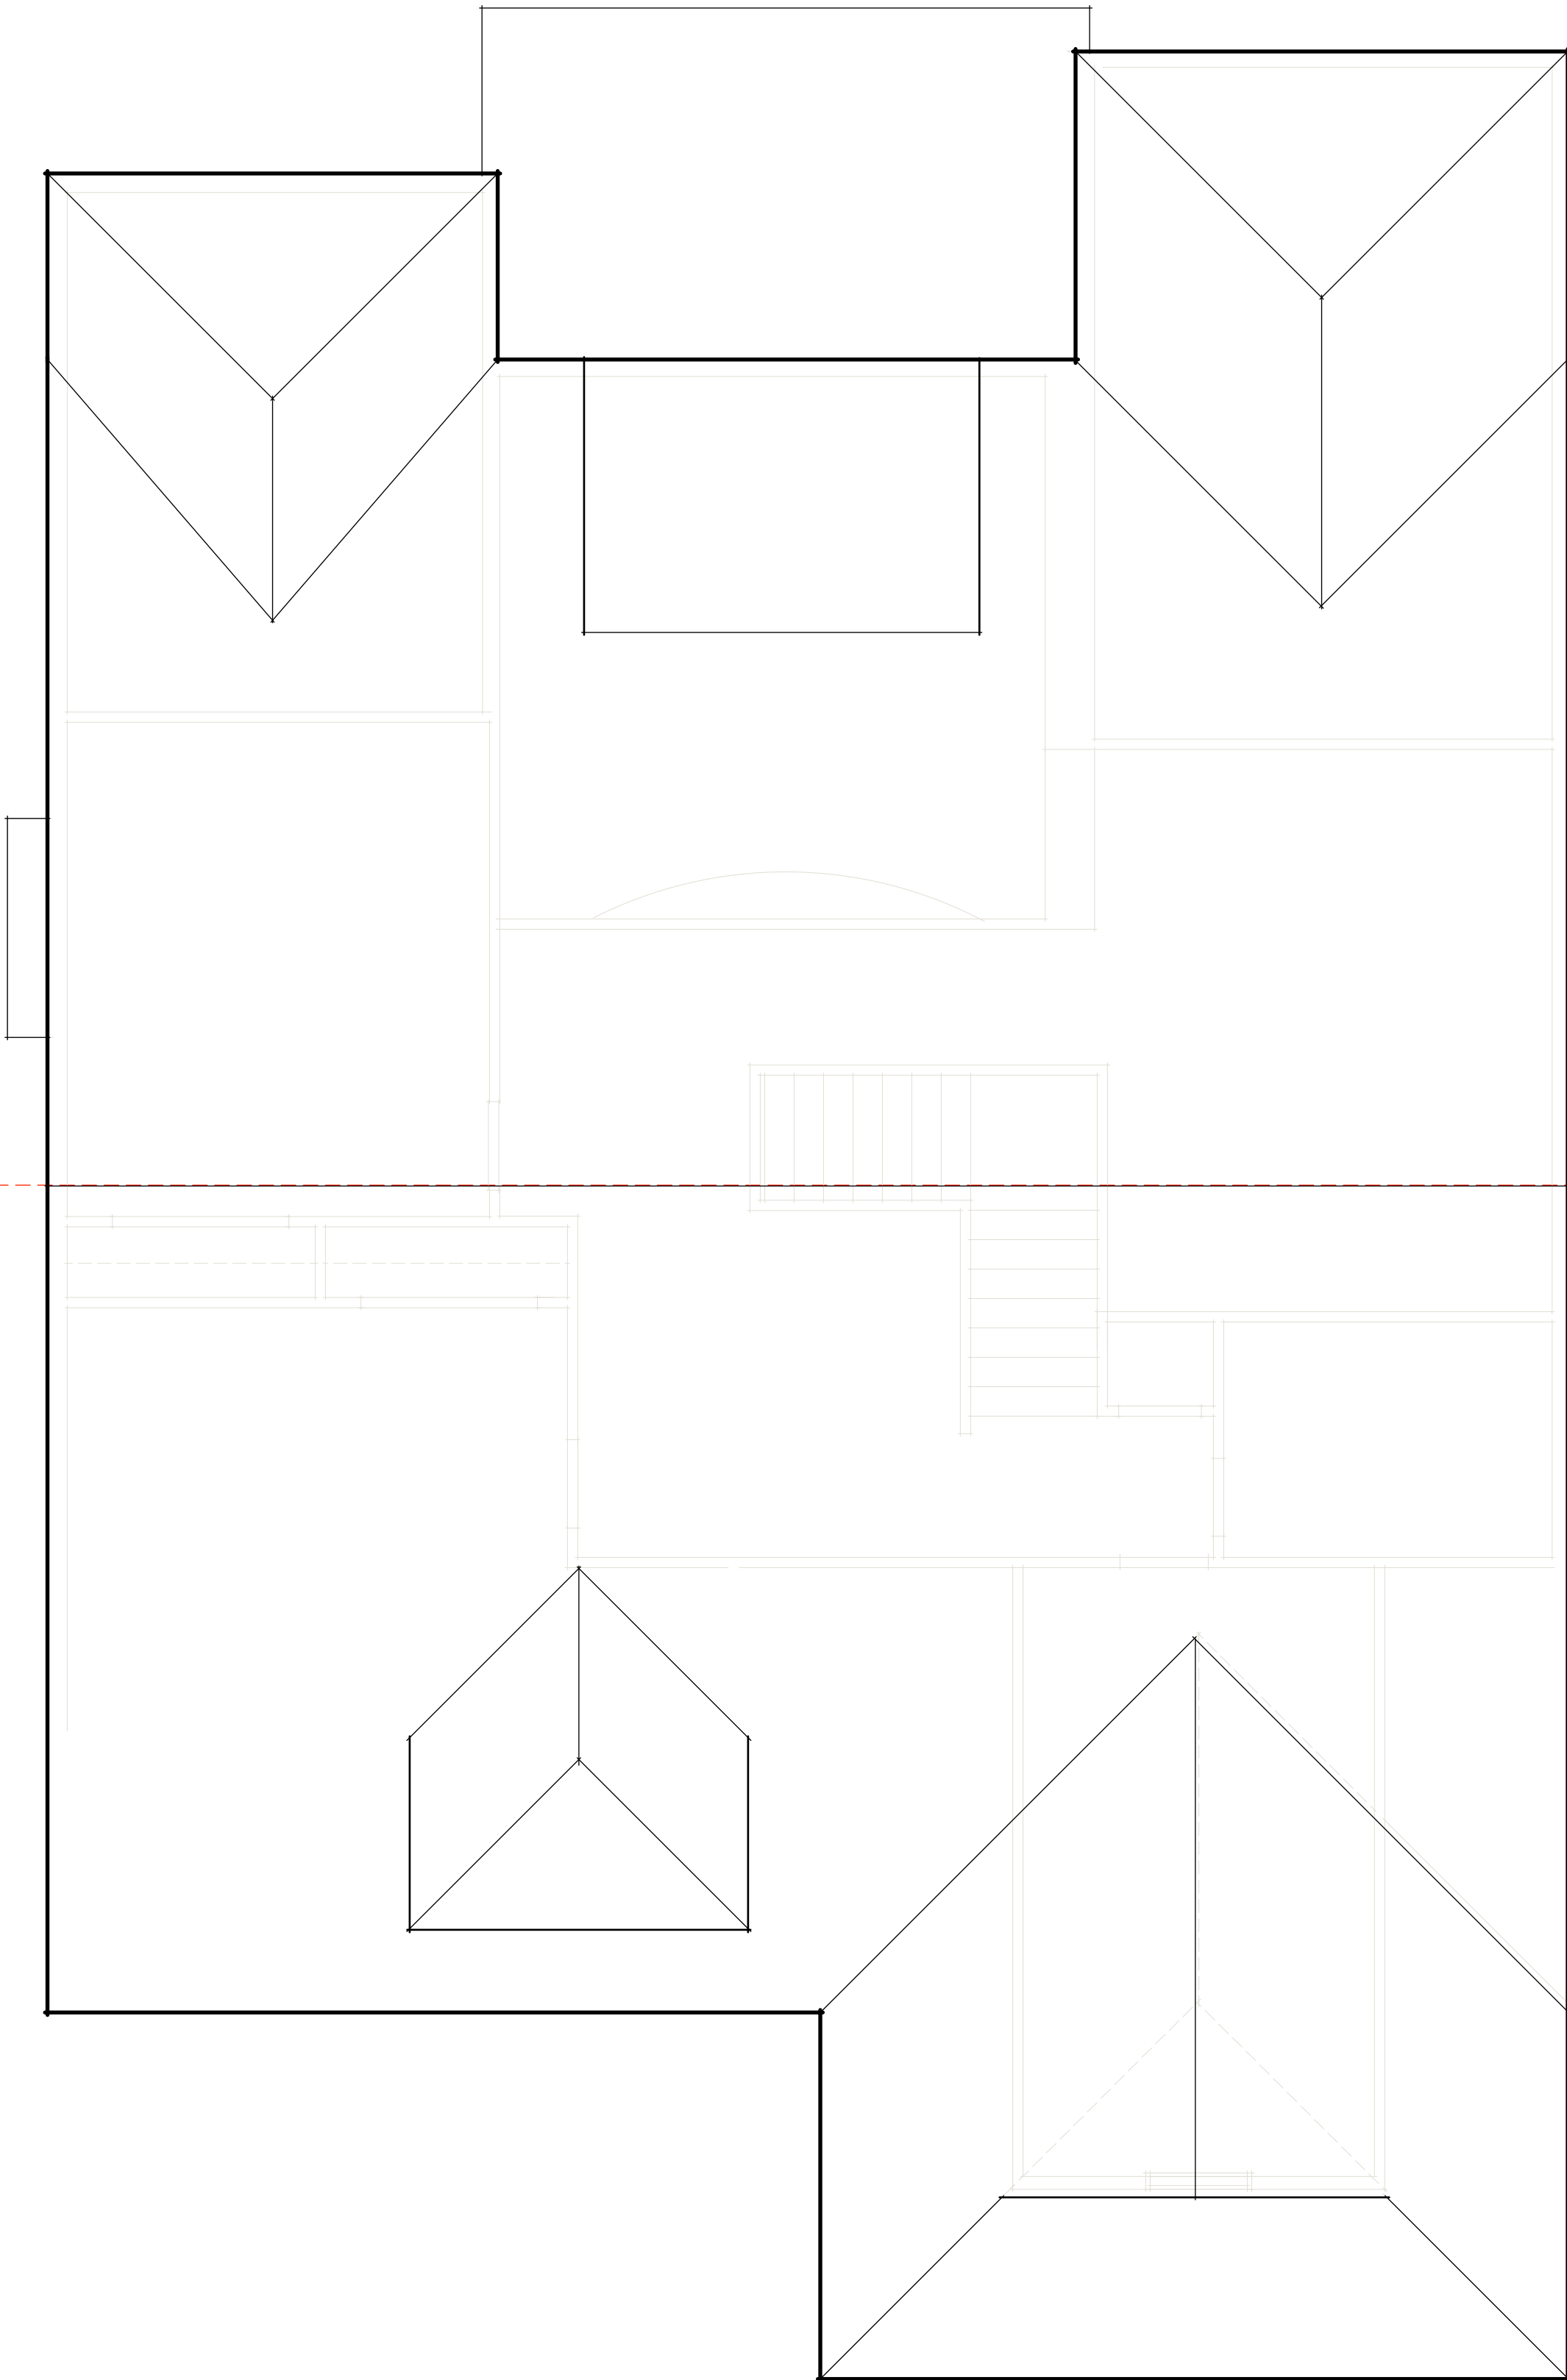



ROOF AT 3 BR UNIT

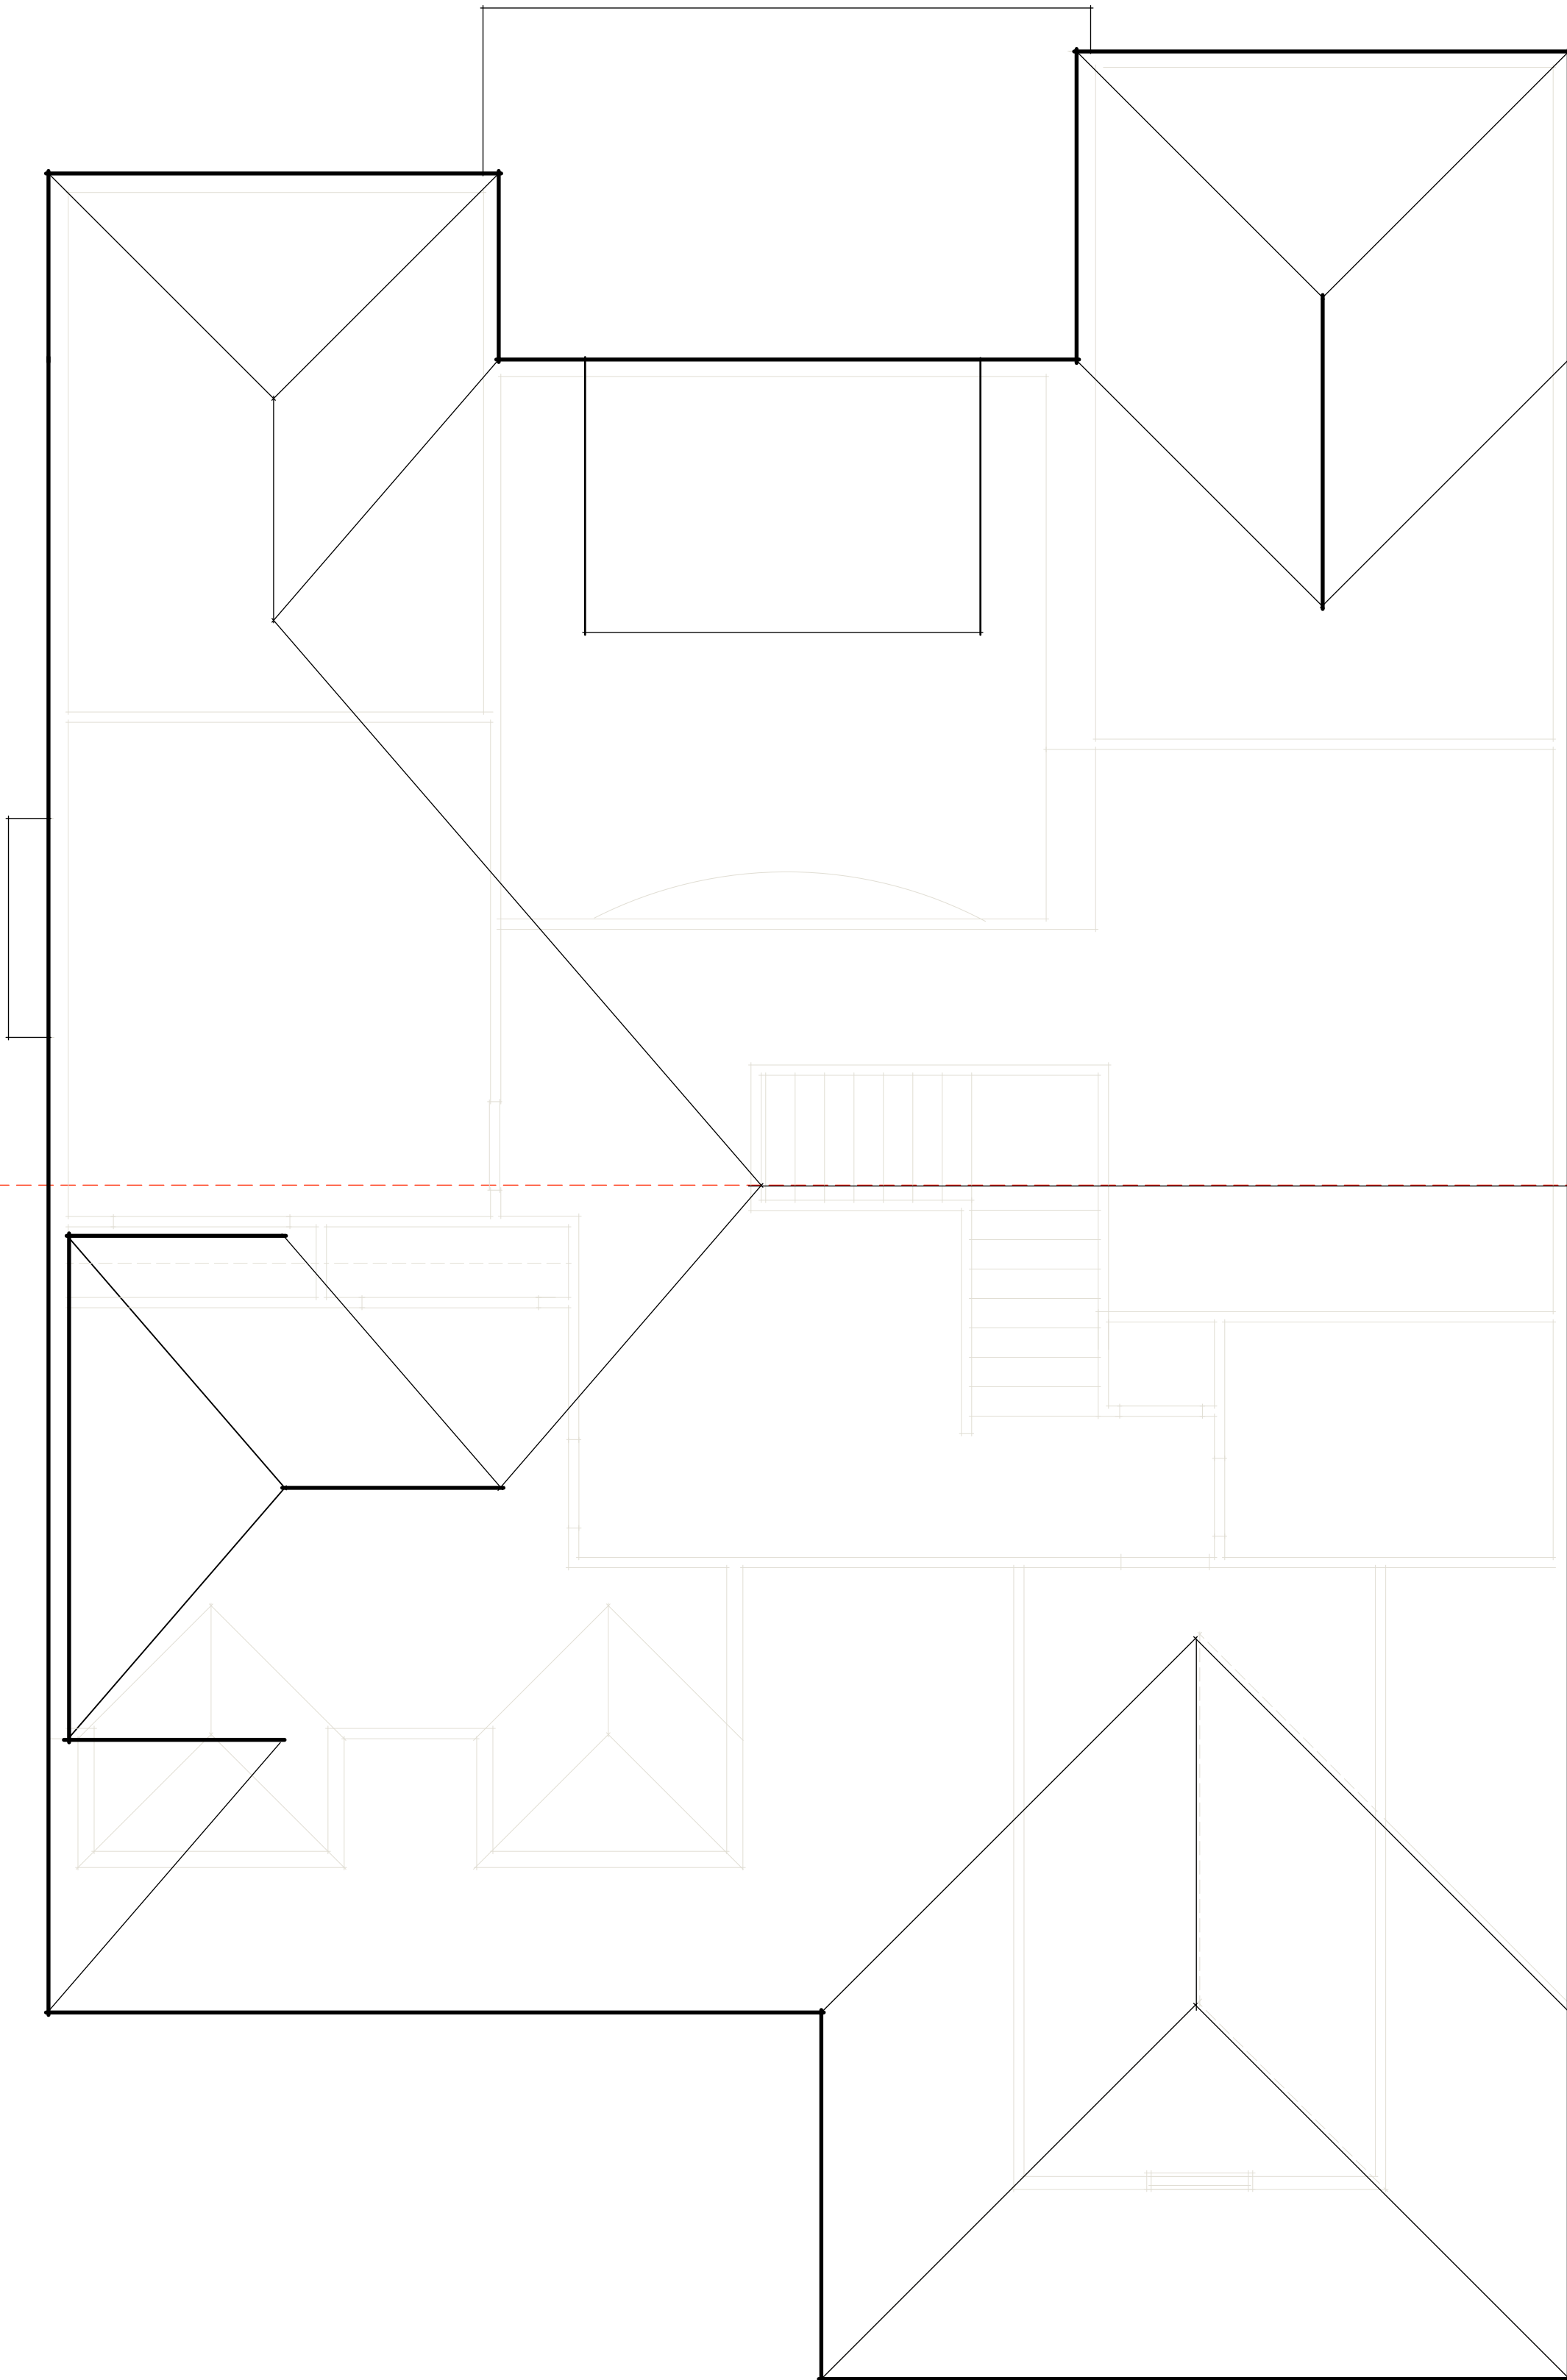


ROOF AT 2 BR UNIT

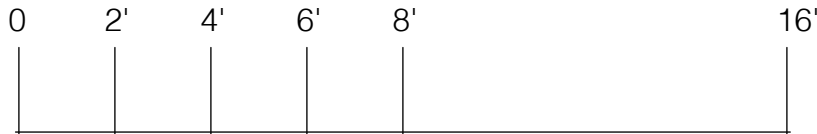

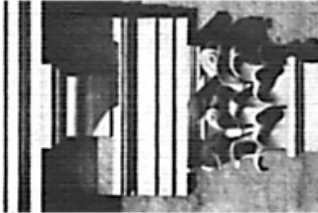OWNER/APPLICANT: Milton NRC, LLC 20 Mall Road Suite 220 Burlington, MA 01803		REGISTERED ARCHITECT		GRAZADO VELLECO ARCHITECTS, INC  10 Oaks Lane Little Harbor Marblehead, MA 01945 T: 781 631 4949 F: 781 631 8702		REV	DATE	DESCRIPTION	BY	APP
DRAWN BY: JAV										
DESIGNED BY: JAV										
CHECKED BY: MW										
APPROVED BY:										
DATE: MAY 13, 2015										
SCALE: 1/4"=1'-0"										
PROJECT NO.:										
DWG. TITLE:										
Unit Type A 2BR and 3BR Roof Plans										
DWG. No:										
21										

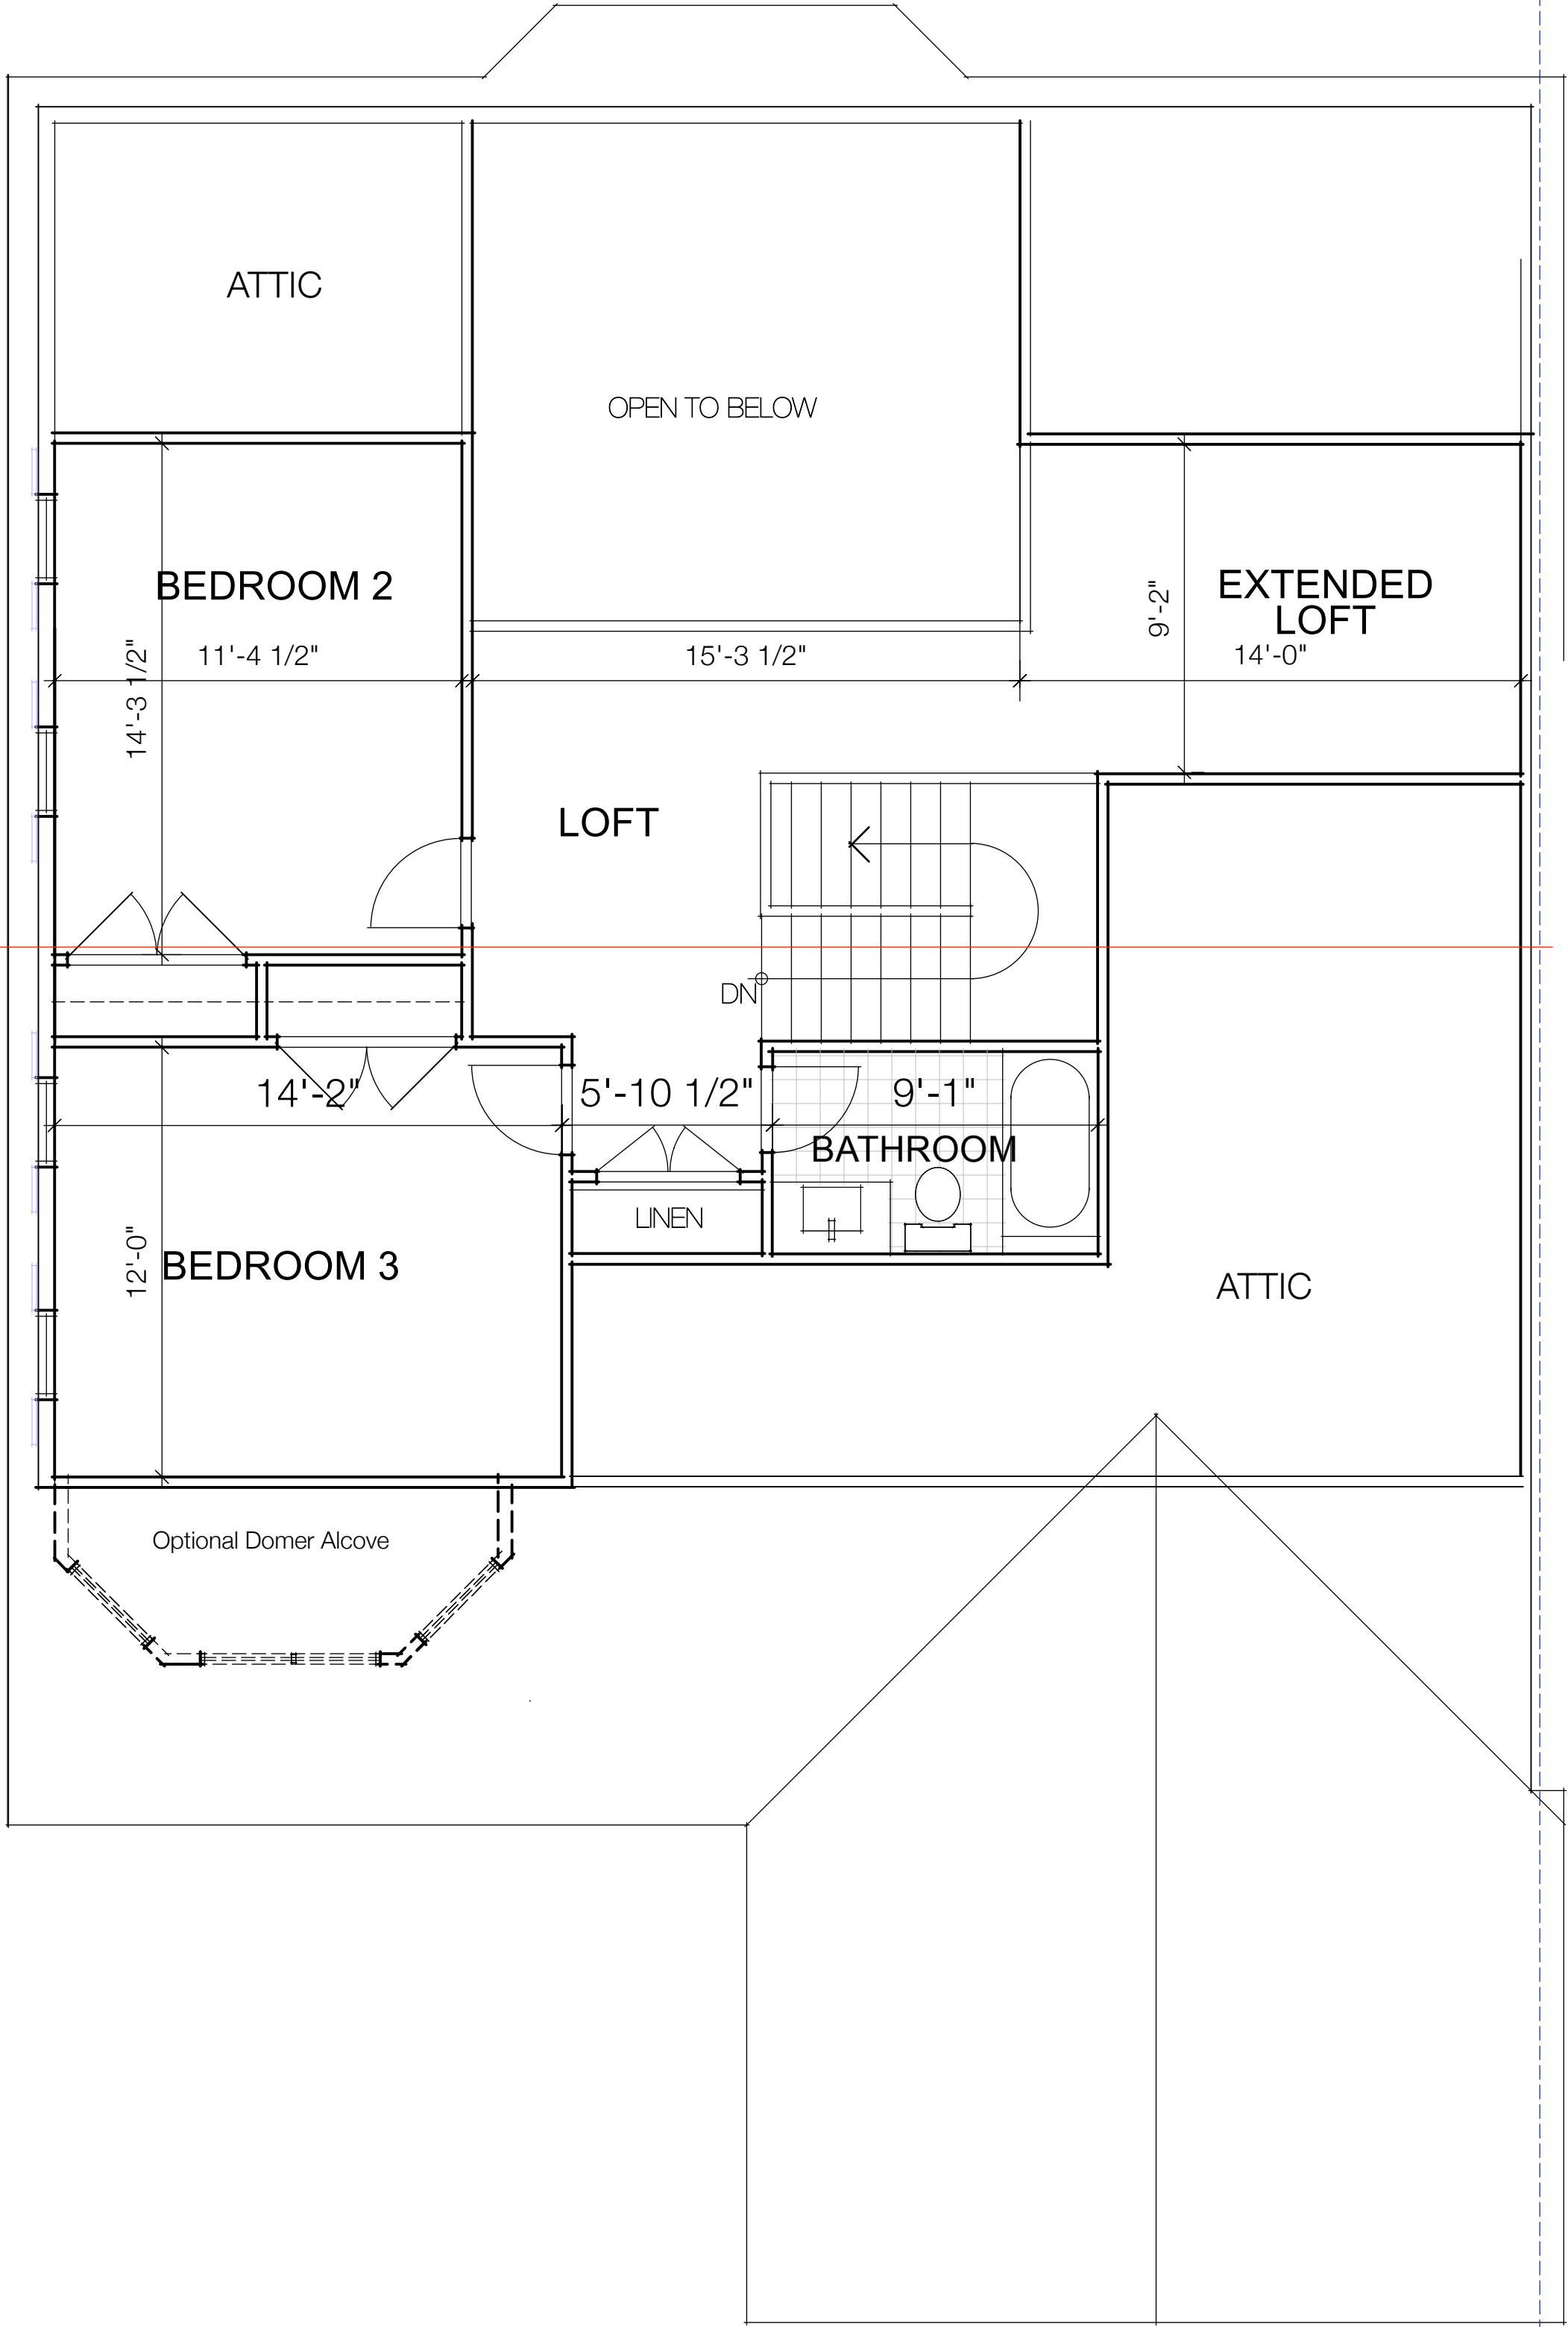


SECOND FLOOR

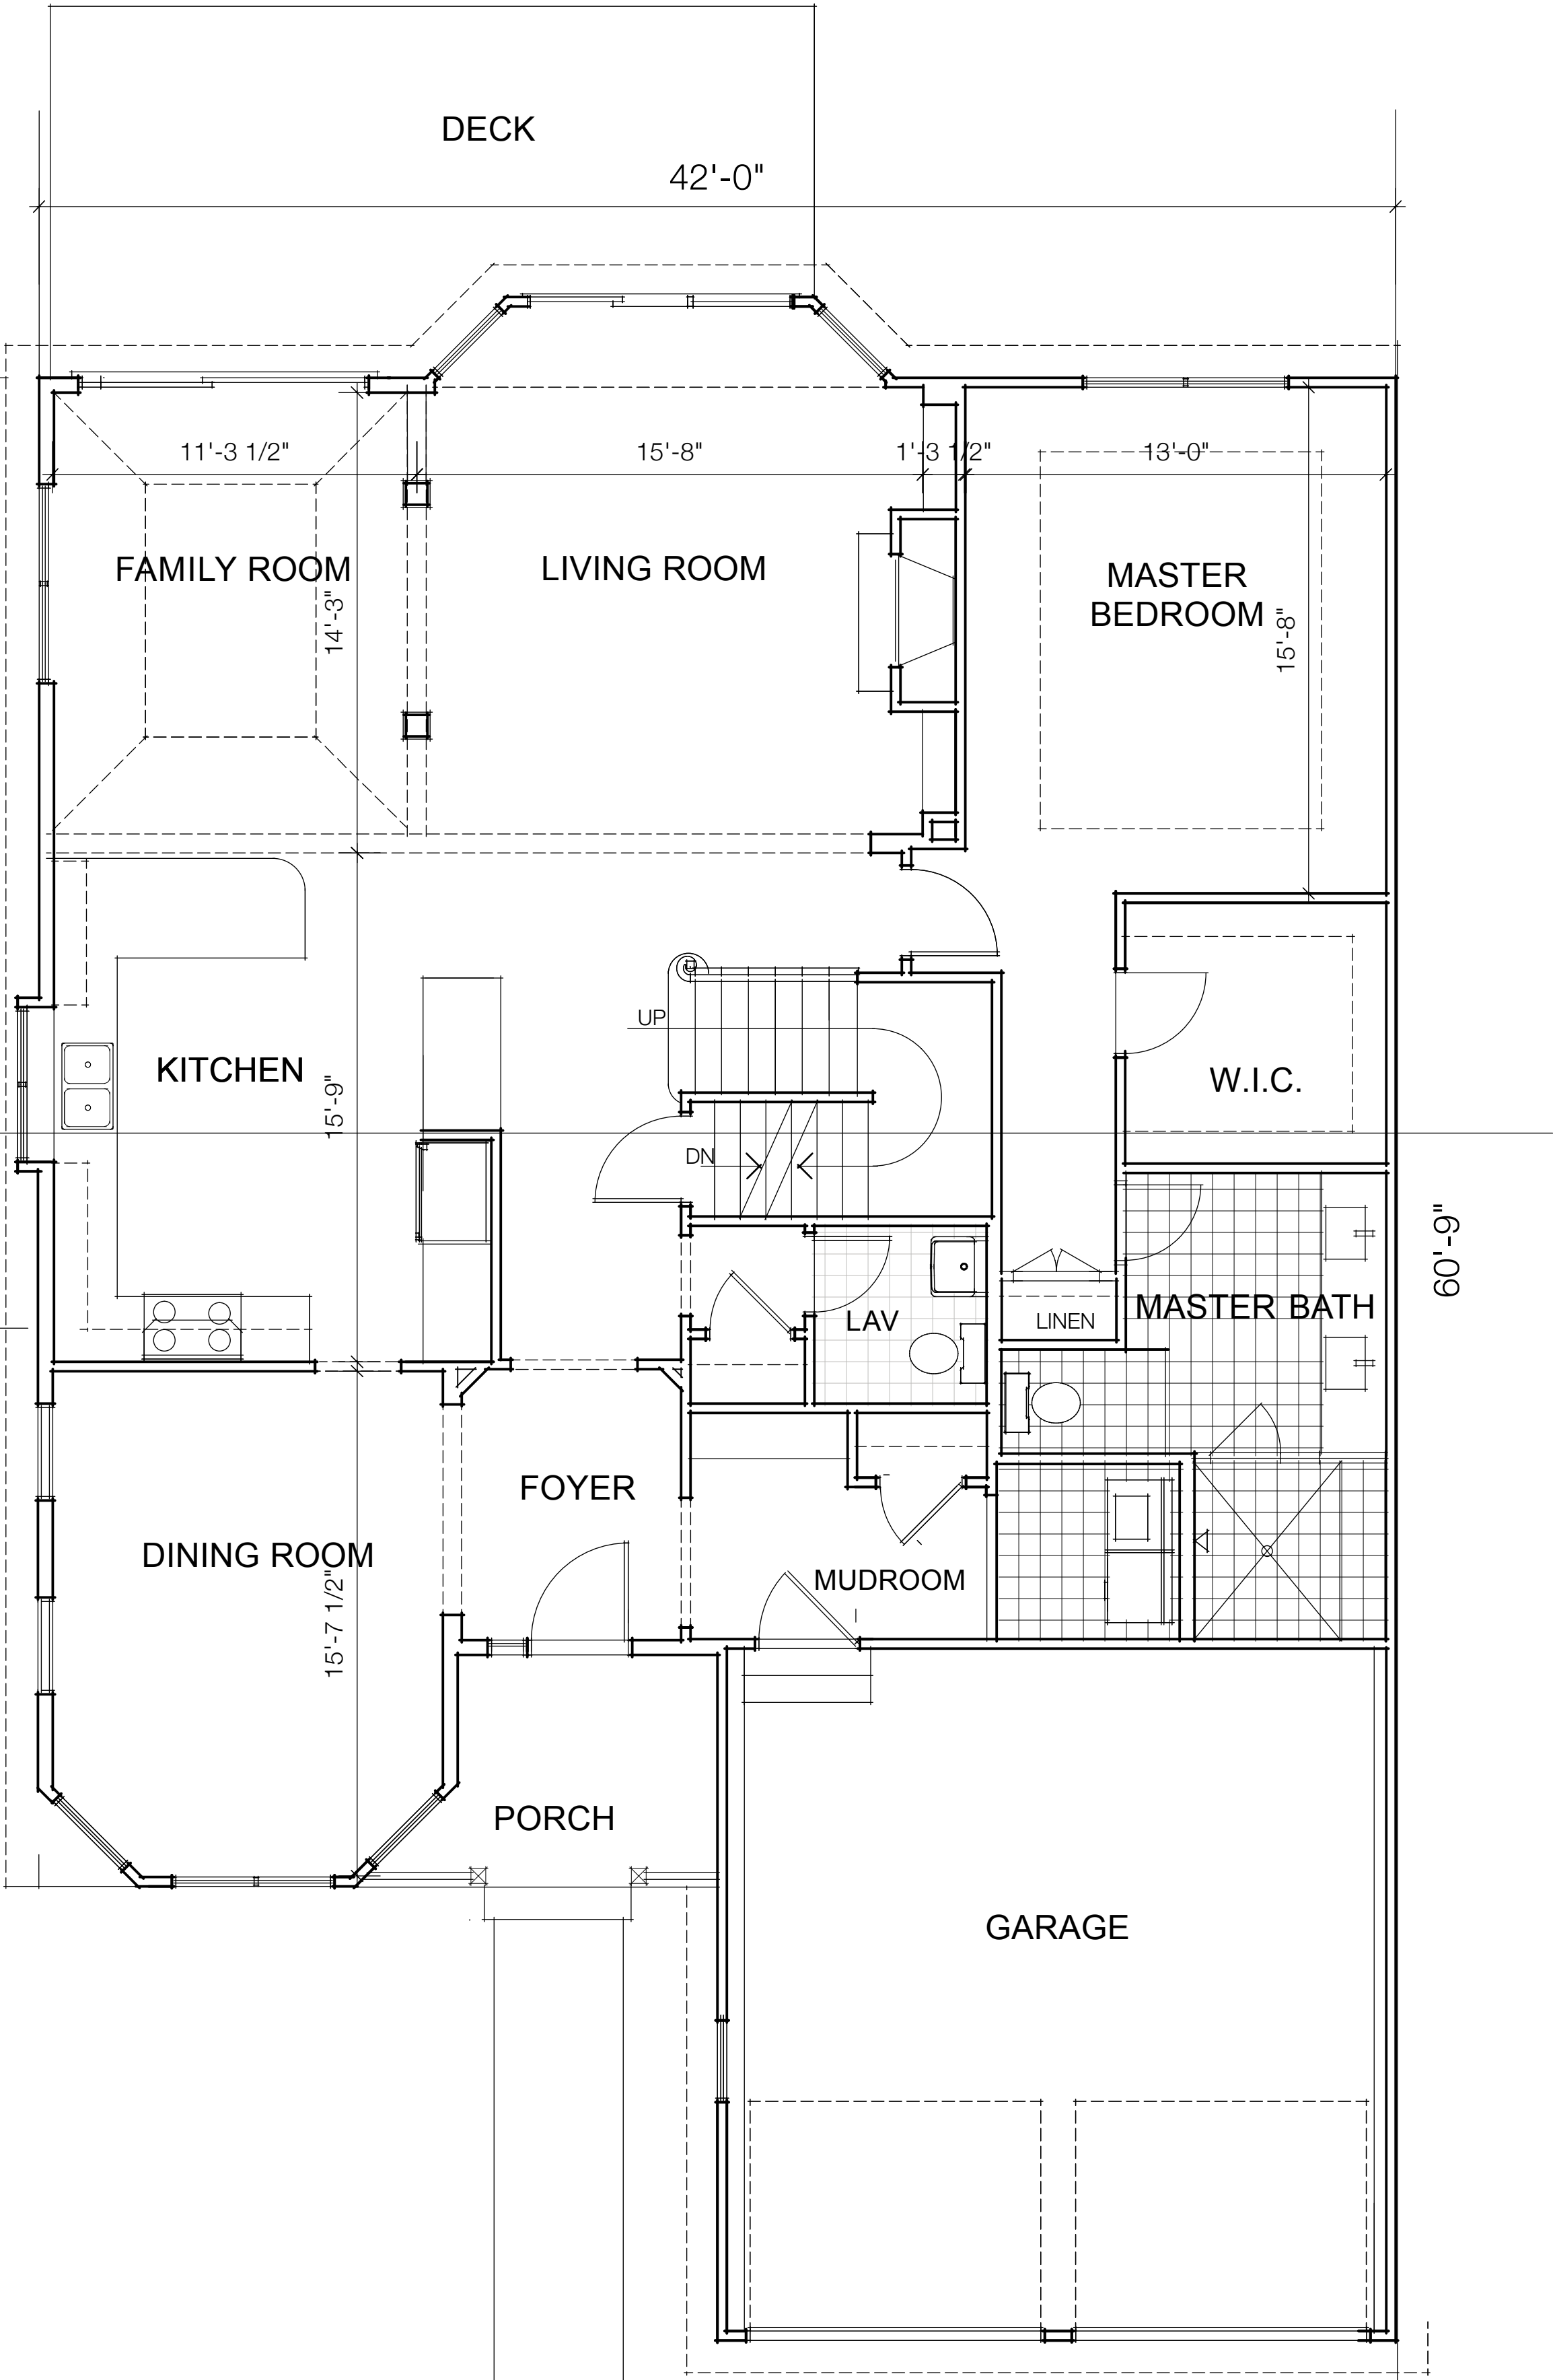

FIRST FLOOR

FIRST FLOOR	1680	SF
SECOND FLOOR	705	SF
	2385	SF

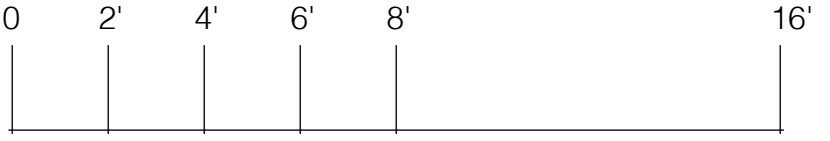

GRAZADO VELLECO ARCHITECTS, INC

10 Deaks Lane
Littleton, CO 80120
T: 781 631 4949
F: 781 631 6702

PLANNED UNIT TOWNHOUSE DEVELOPMENT

865 BRUSH HILL ROAD
(ASSESSOR'S MAP B 12, LOTS 8A, 8B & 2B)
MILTON, MASSACHUSETTS

REGISTERED ARCHITECT


PERMIT PLAN SET

OWNER/APPLICANT:
Milton NRC, LLC
20 Mall Road
Suite 220
Burlington, MA 01803


DRAWN BY: JAV
DESIGNED BY: JAV
CHECKED BY: MW
APPROVED BY:
DATE: MAY 13, 2015
SCALE: 1/4"=1'-0"
PROJECT NO.:
DWG. TITLE:

Unit Type B
First and Second
Floor Plans

DWG. No: **23**

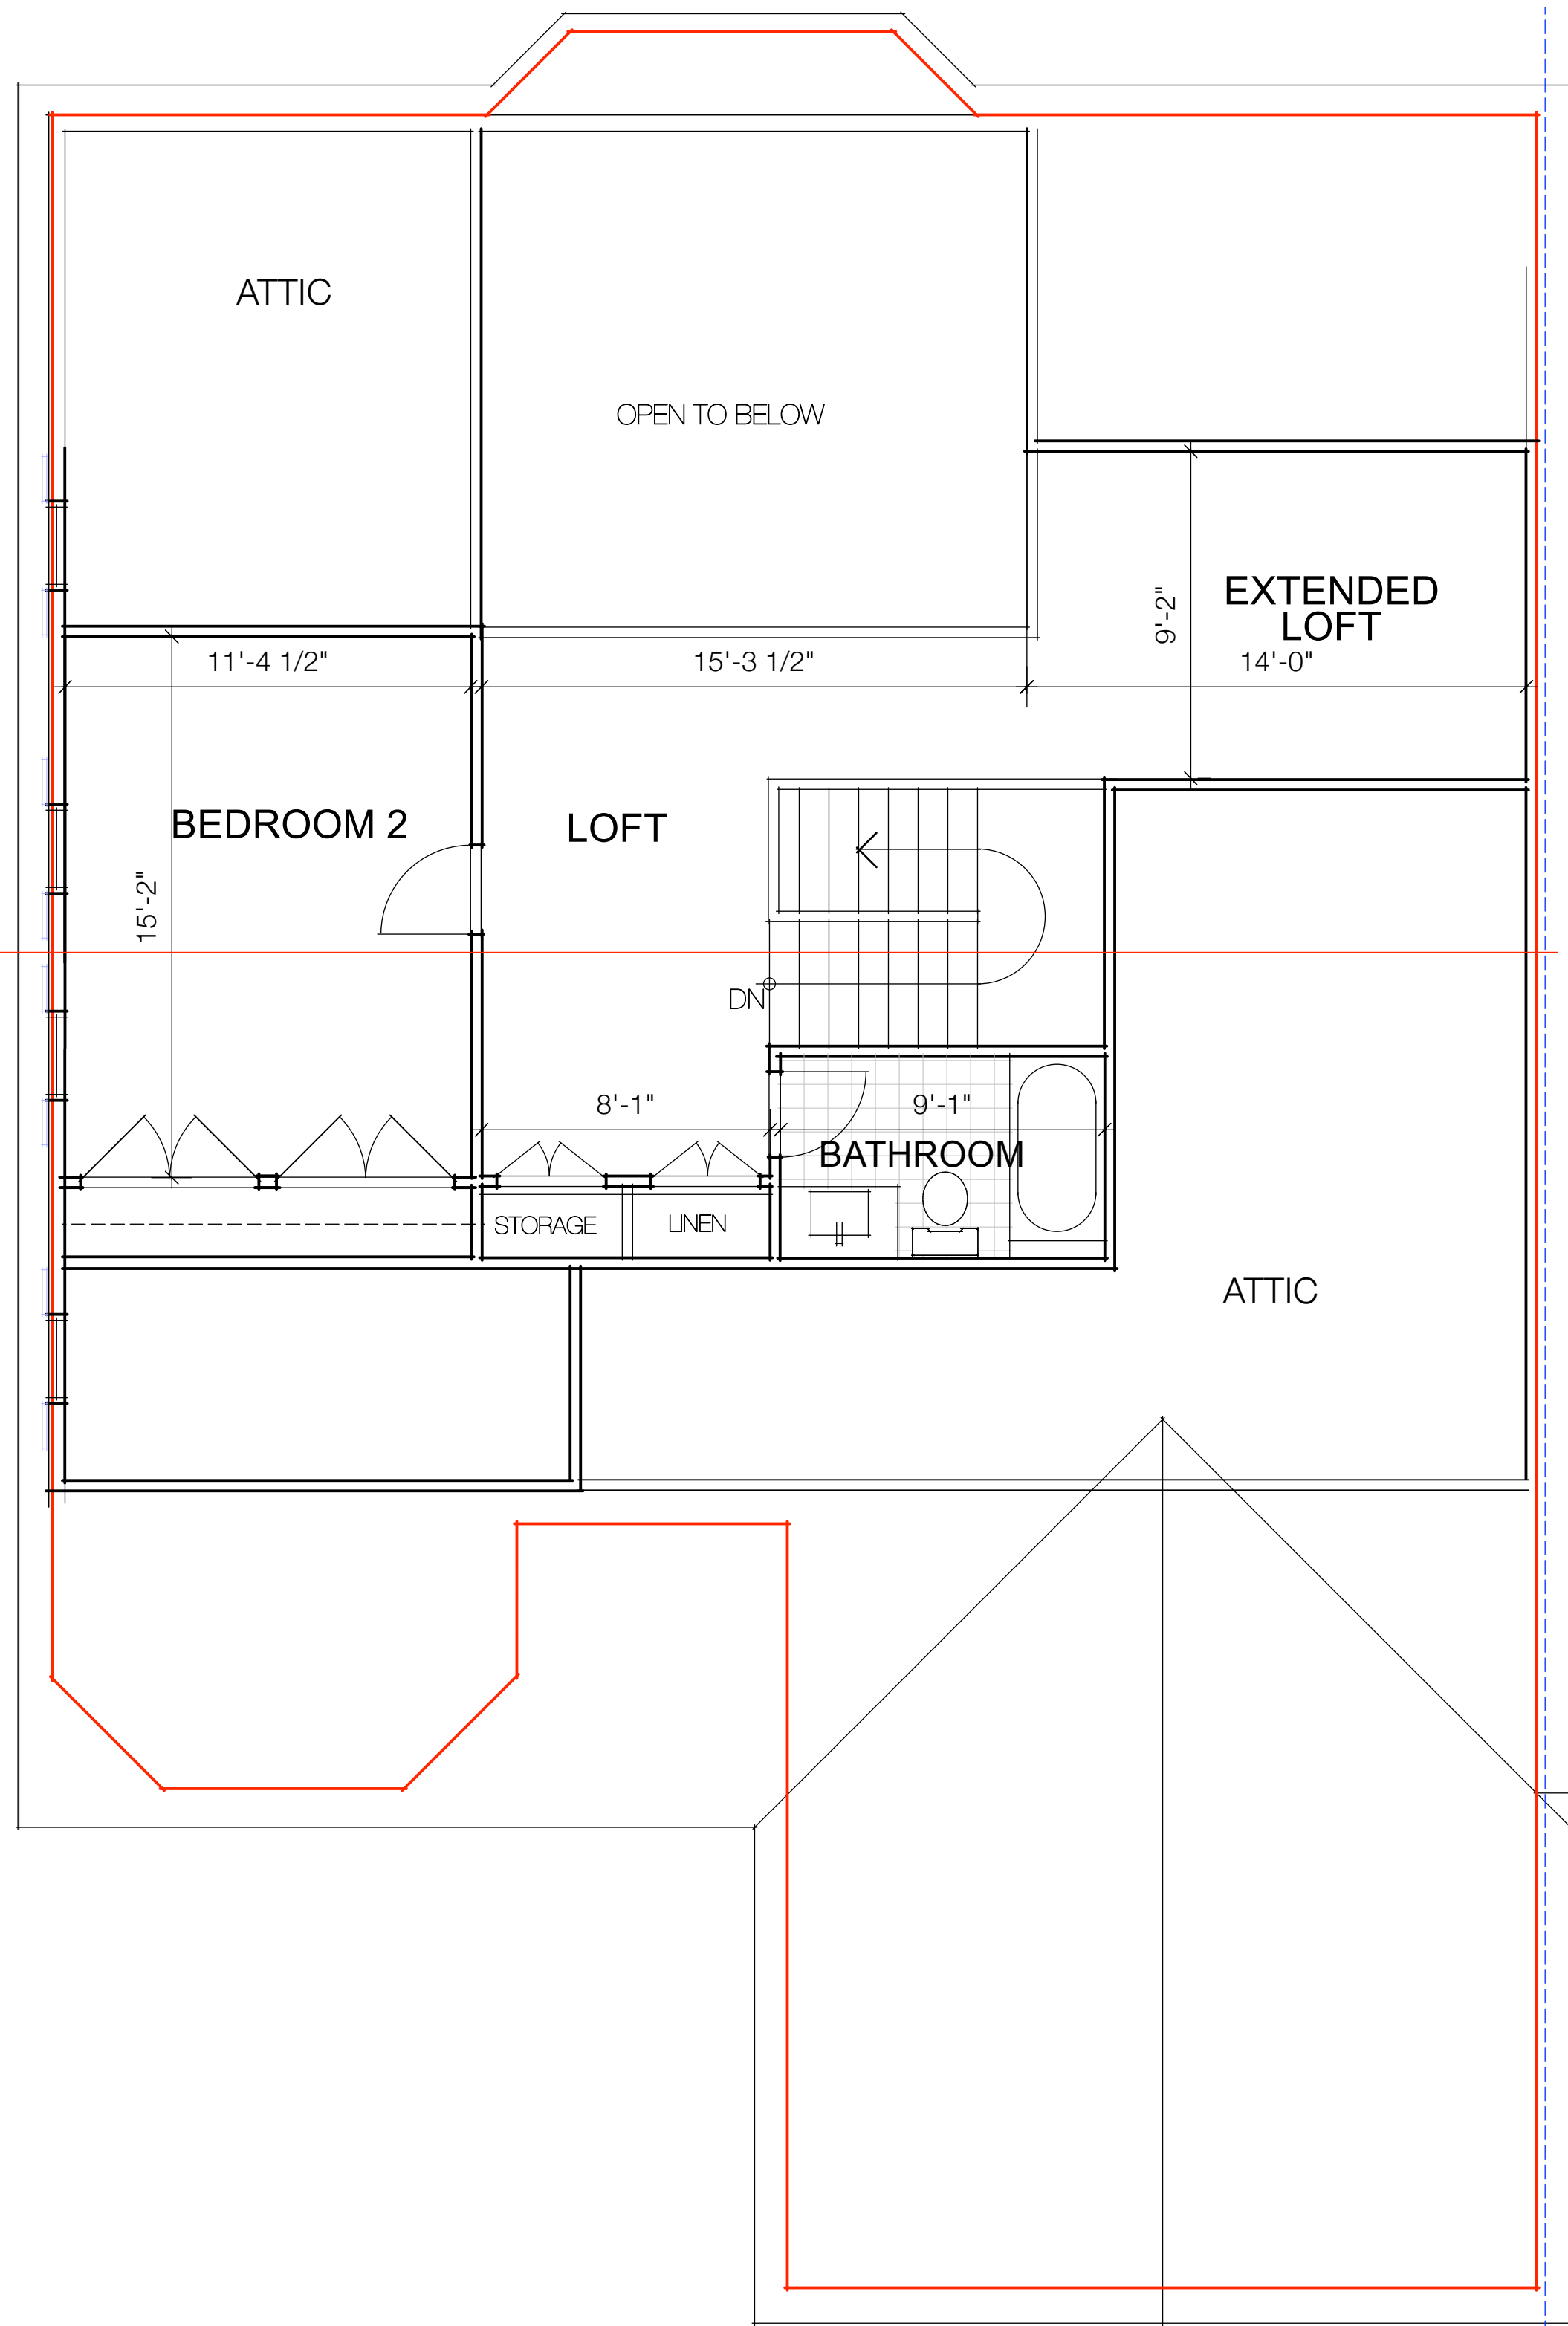


SECOND FLOOR
TWO BEDROOM
END UNIT


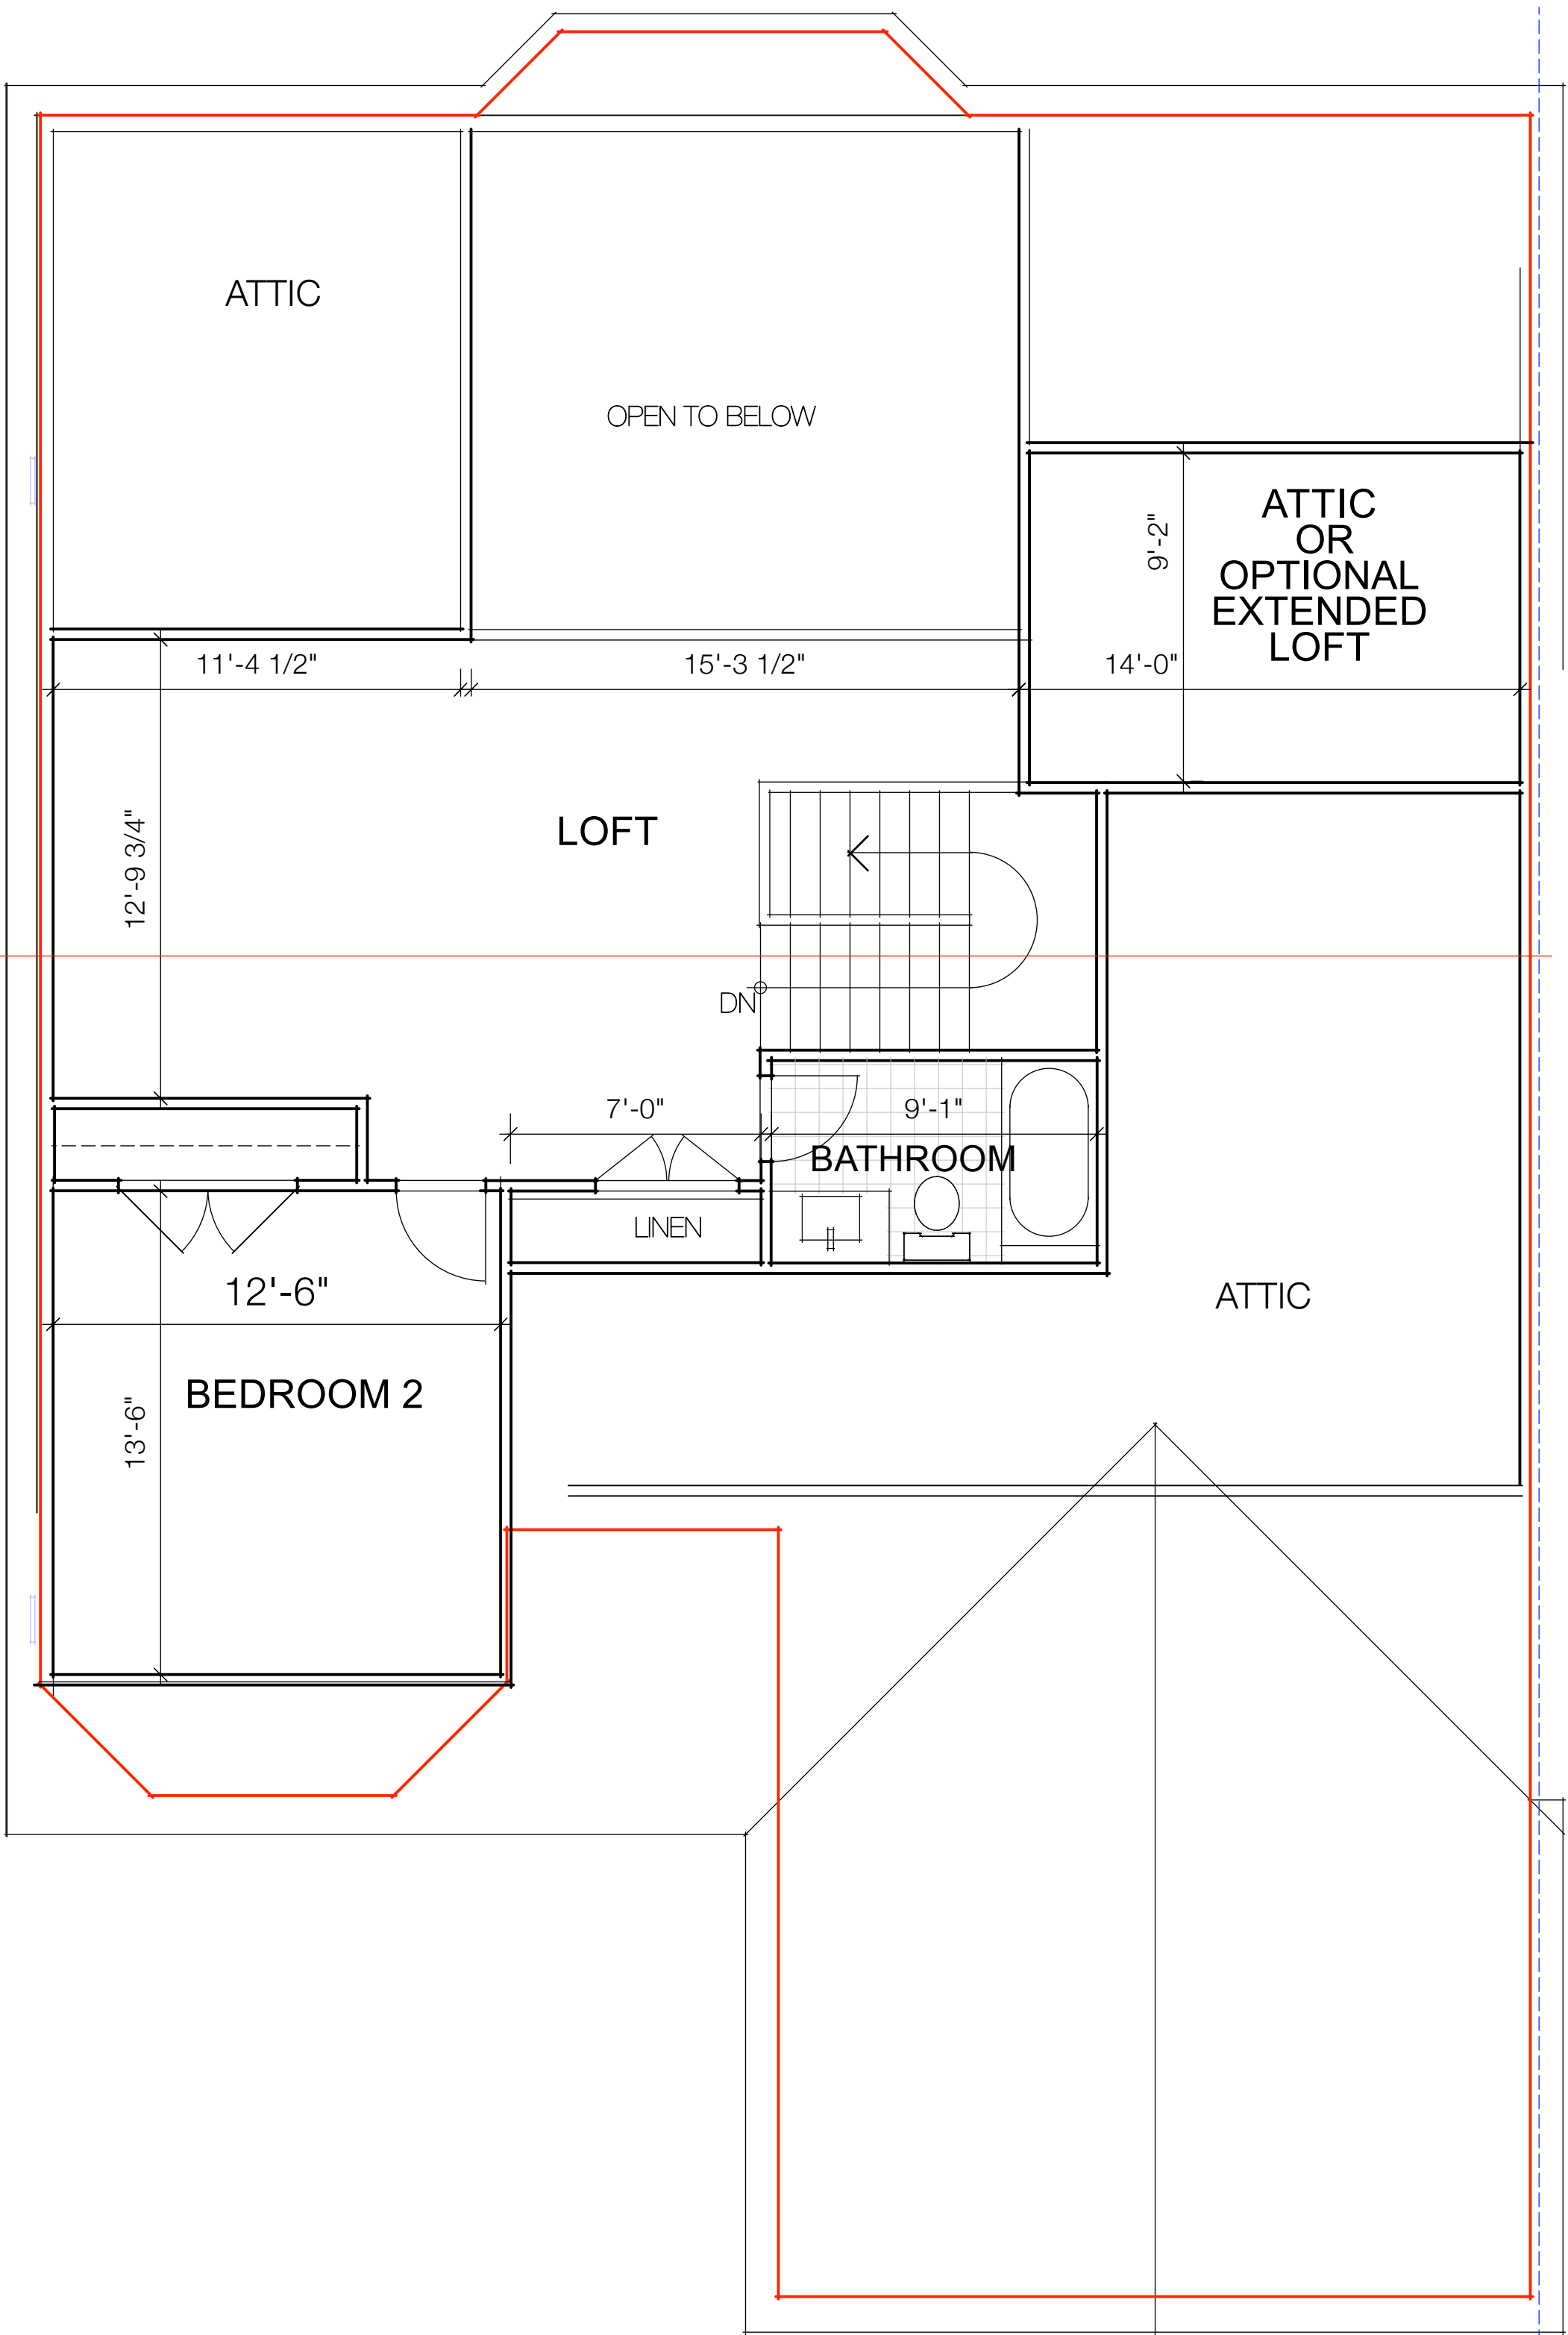


SECOND FLOOR
TWO BEDROOM
INTERIOR UNIT

FIRST FLOOR 1680 SF
SECOND FLOOR 535 SF
2215 SF

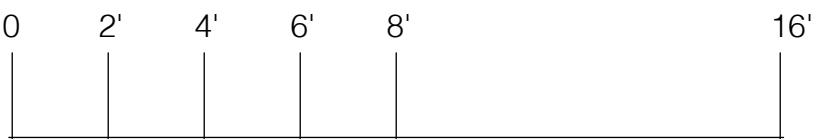

OWNER/APPLICANT: Milton NRC, LLC 20 Mall Road Suite 220 Burlington, MA 01803		REGISTERED ARCHITECT		PERMIT PLAN SET	
DRAWN BY: JAV		DESIGNED BY: JAV		CHECKED BY: MW	
APPROVED BY:		DATE: MAY 13, 2015		SCALE: 1/4"=1'-0"	
PROJECT NO.:		DWG. TITLE:		Unit Type B Second Floor Options	
DWG. No:		24		GRAZADO VELLECO ARCHITECTS, INC	
10 Deaks Lane Littleton, CO 80120 T: 781 631 4949 F: 781 631 8702		865 BRUSH HILL ROAD (ASSESSOR'S MAP B 12, LOTS 8A, 8B & 2B) MILTON, MASSACHUSETTS		PLANNED UNIT TOWNHOUSE DEVELOPMENT	
10 Deaks Lane Littleton, CO 80120 T: 781 631 4949 F: 781 631 8702		865 BRUSH HILL ROAD (ASSESSOR'S MAP B 12, LOTS 8A, 8B & 2B) MILTON, MASSACHUSETTS		PLANNED UNIT TOWNHOUSE DEVELOPMENT	

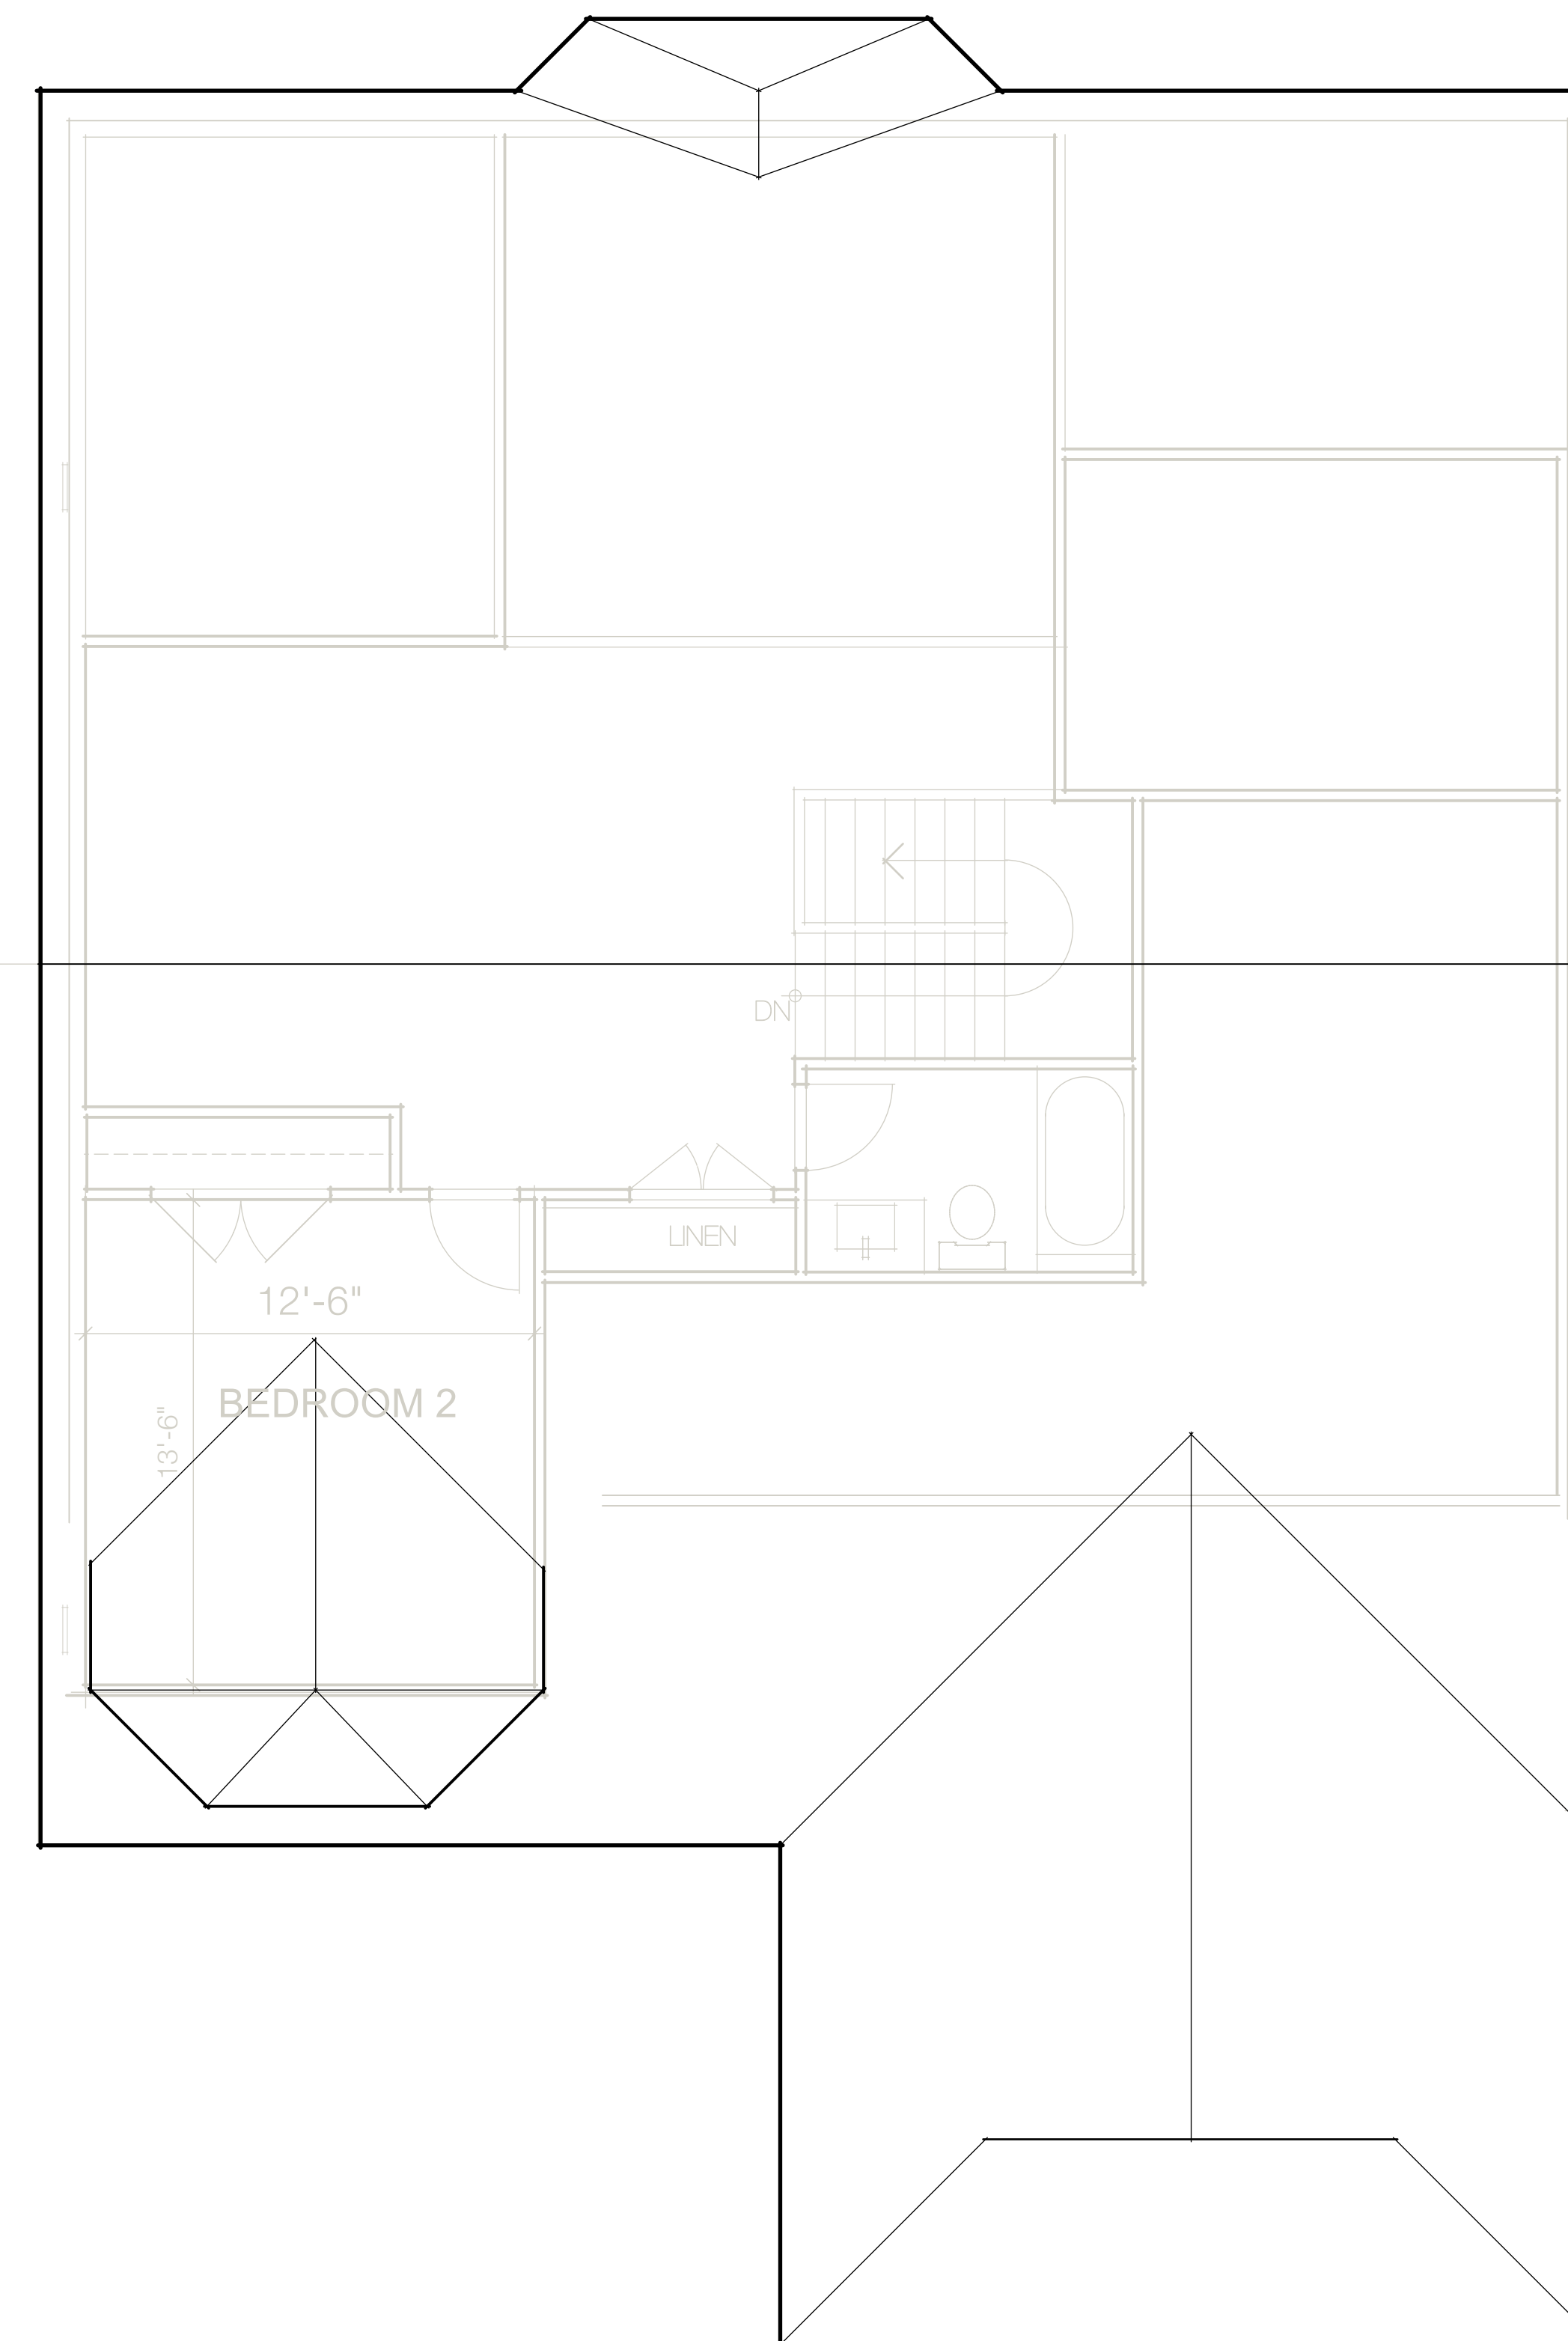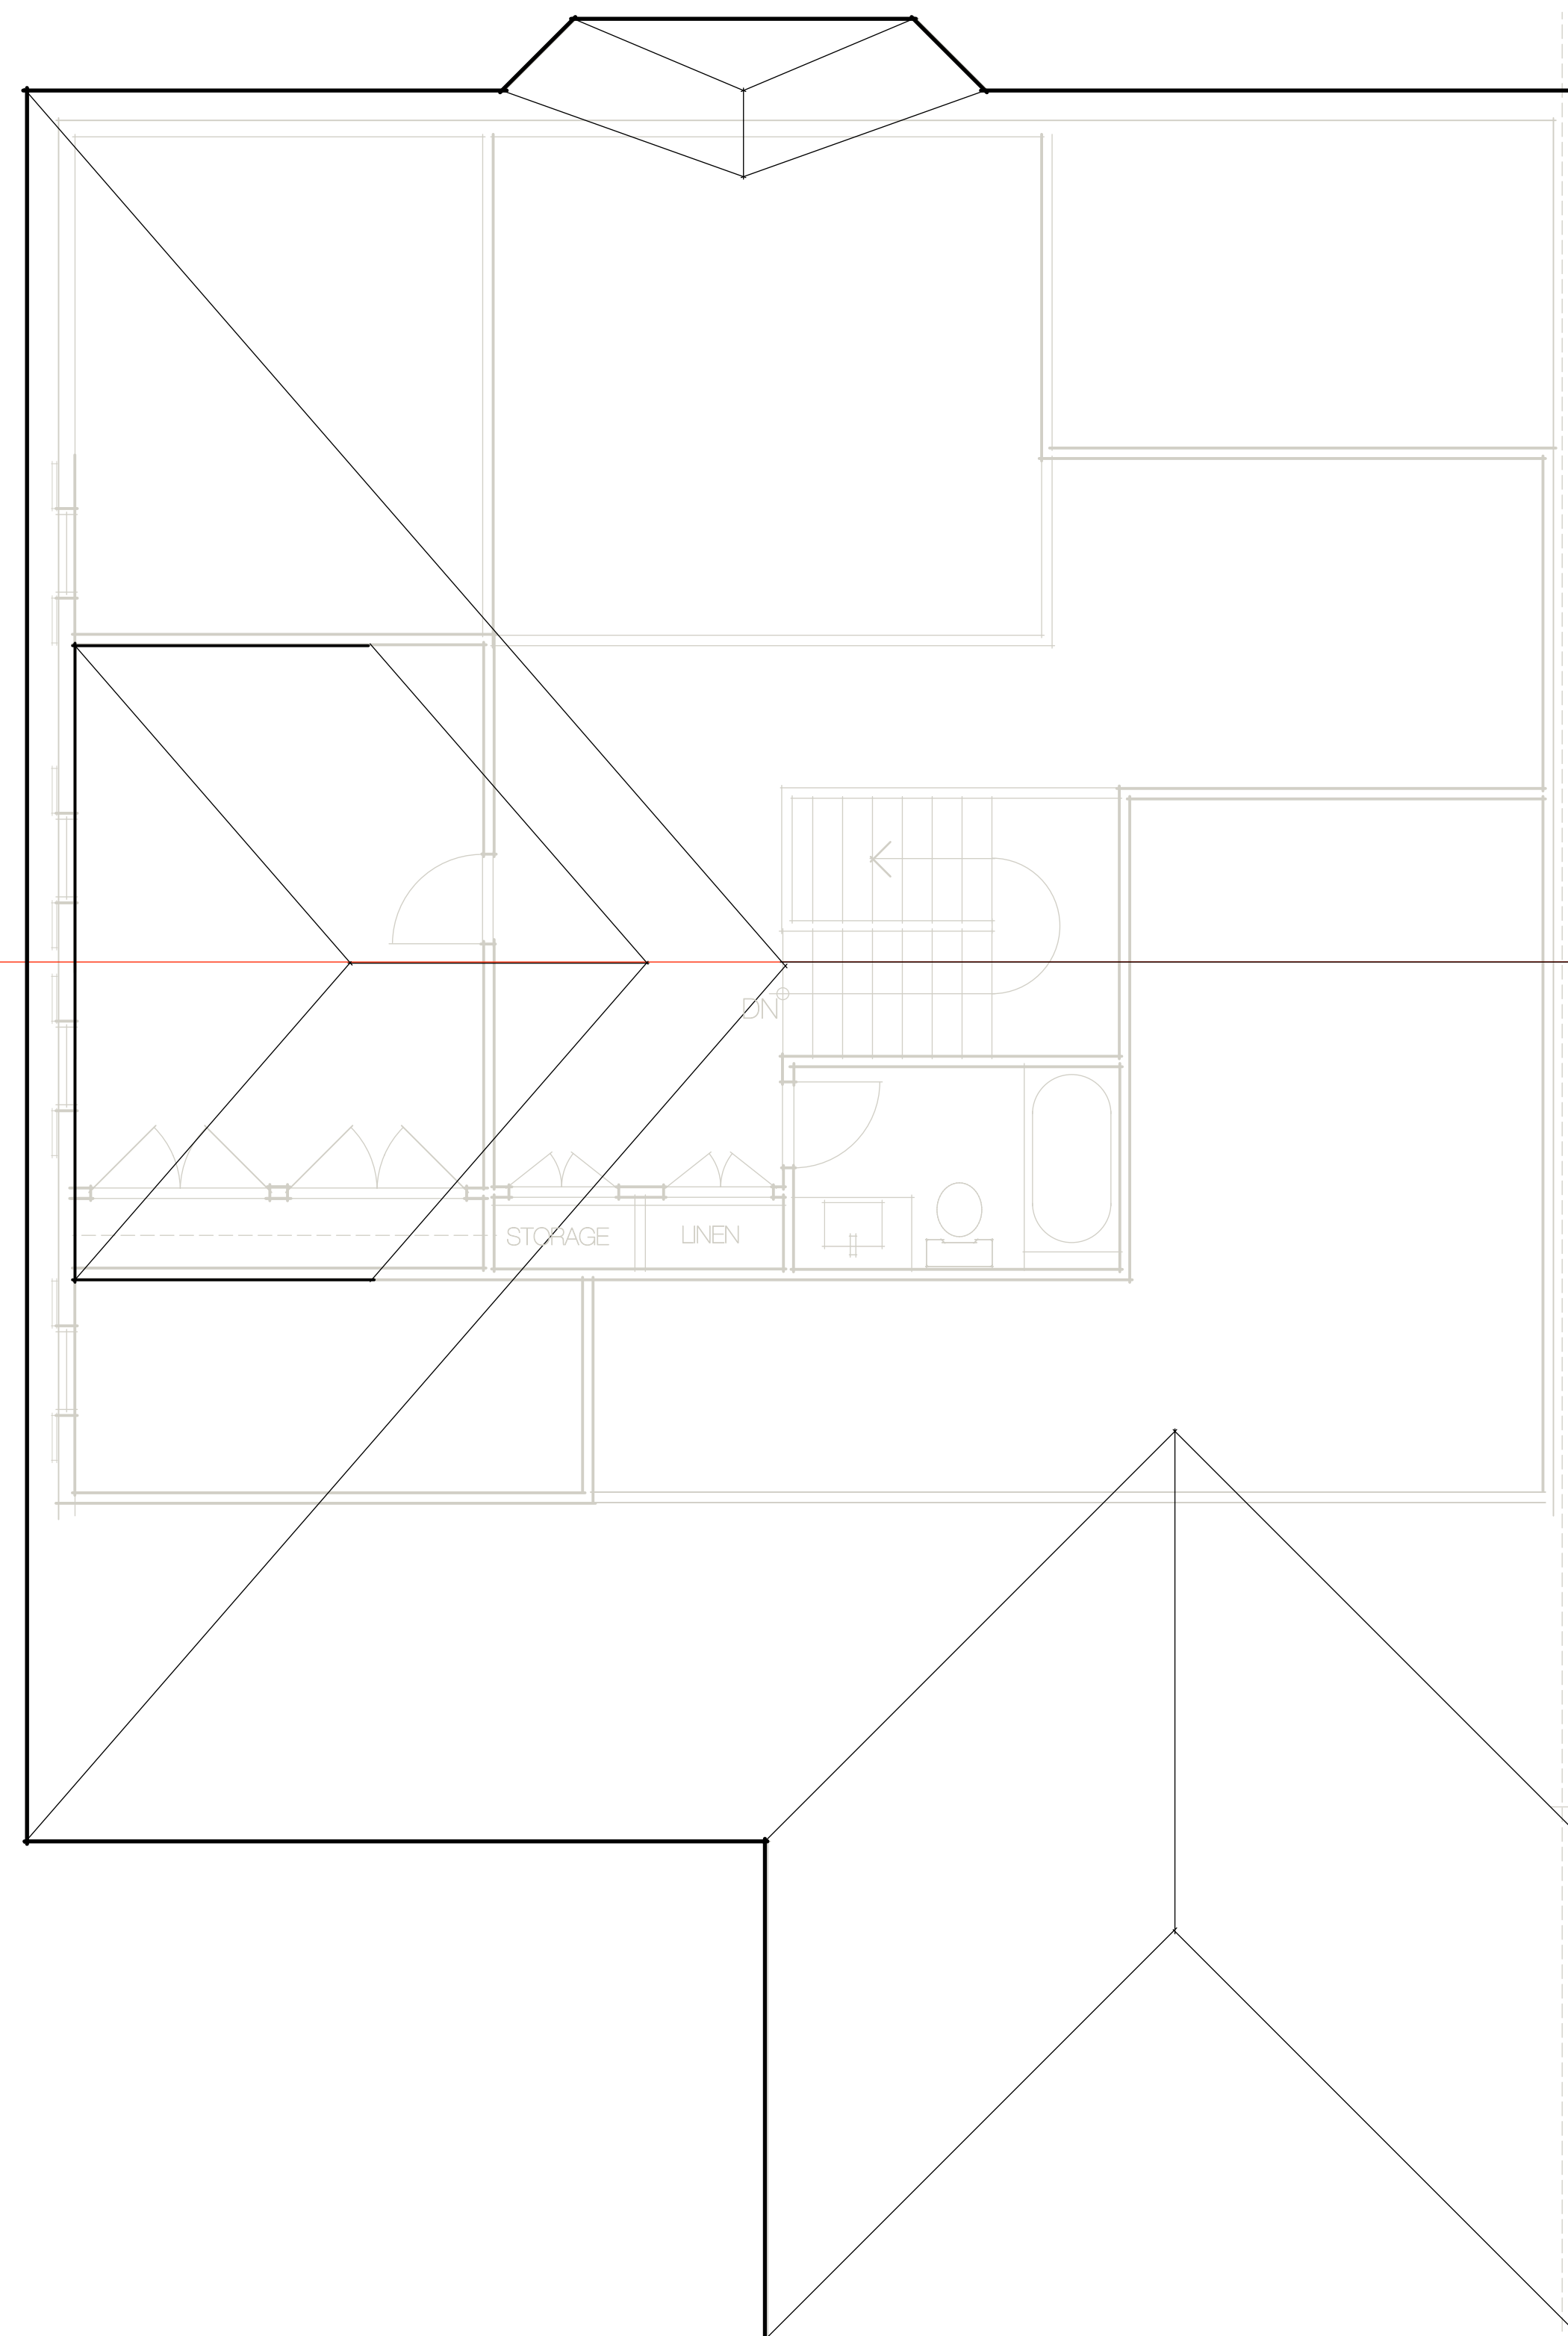

ROOF PLAN TWO BEDROOM END UNIT



ROOF PLAN TWO BEDROOM INTERIOR UNIT




OWNER/APPLICANT: Milton NRC, LLC 20 Mall Road Suite 220 Burlington, MA 01803		REGISTERED ARCHITECT	
DRAWN BY: JAV		PERMIT PLAN SET	
DESIGNED BY: JAV			
CHECKED BY: MW			
APPROVED BY:			
DATE: MAY 13, 2015			
SCALE: 1/4"=1'-0"			
PROJECT NO.:			
DWG. TITLE:			
Unit Type B Roof Plans			
DWG. No:			



OWNER/APPLICANT: Milton NRC, LLC 20 Mall Road Suite 220 Burlington, MA 01803		REGISTERED ARCHITECT	
DRAWN BY: JAV DESIGNED BY: JAV CHECKED BY: MW APPROVED BY:		PERMIT PLAN SET	
DATE: MAY 13, 2015 SCALE: 1/4"=1'-0" PROJECT NO.: DWG. TITLE:			
Unit Type B Exterior Elevations			
DWG. No:			
26			

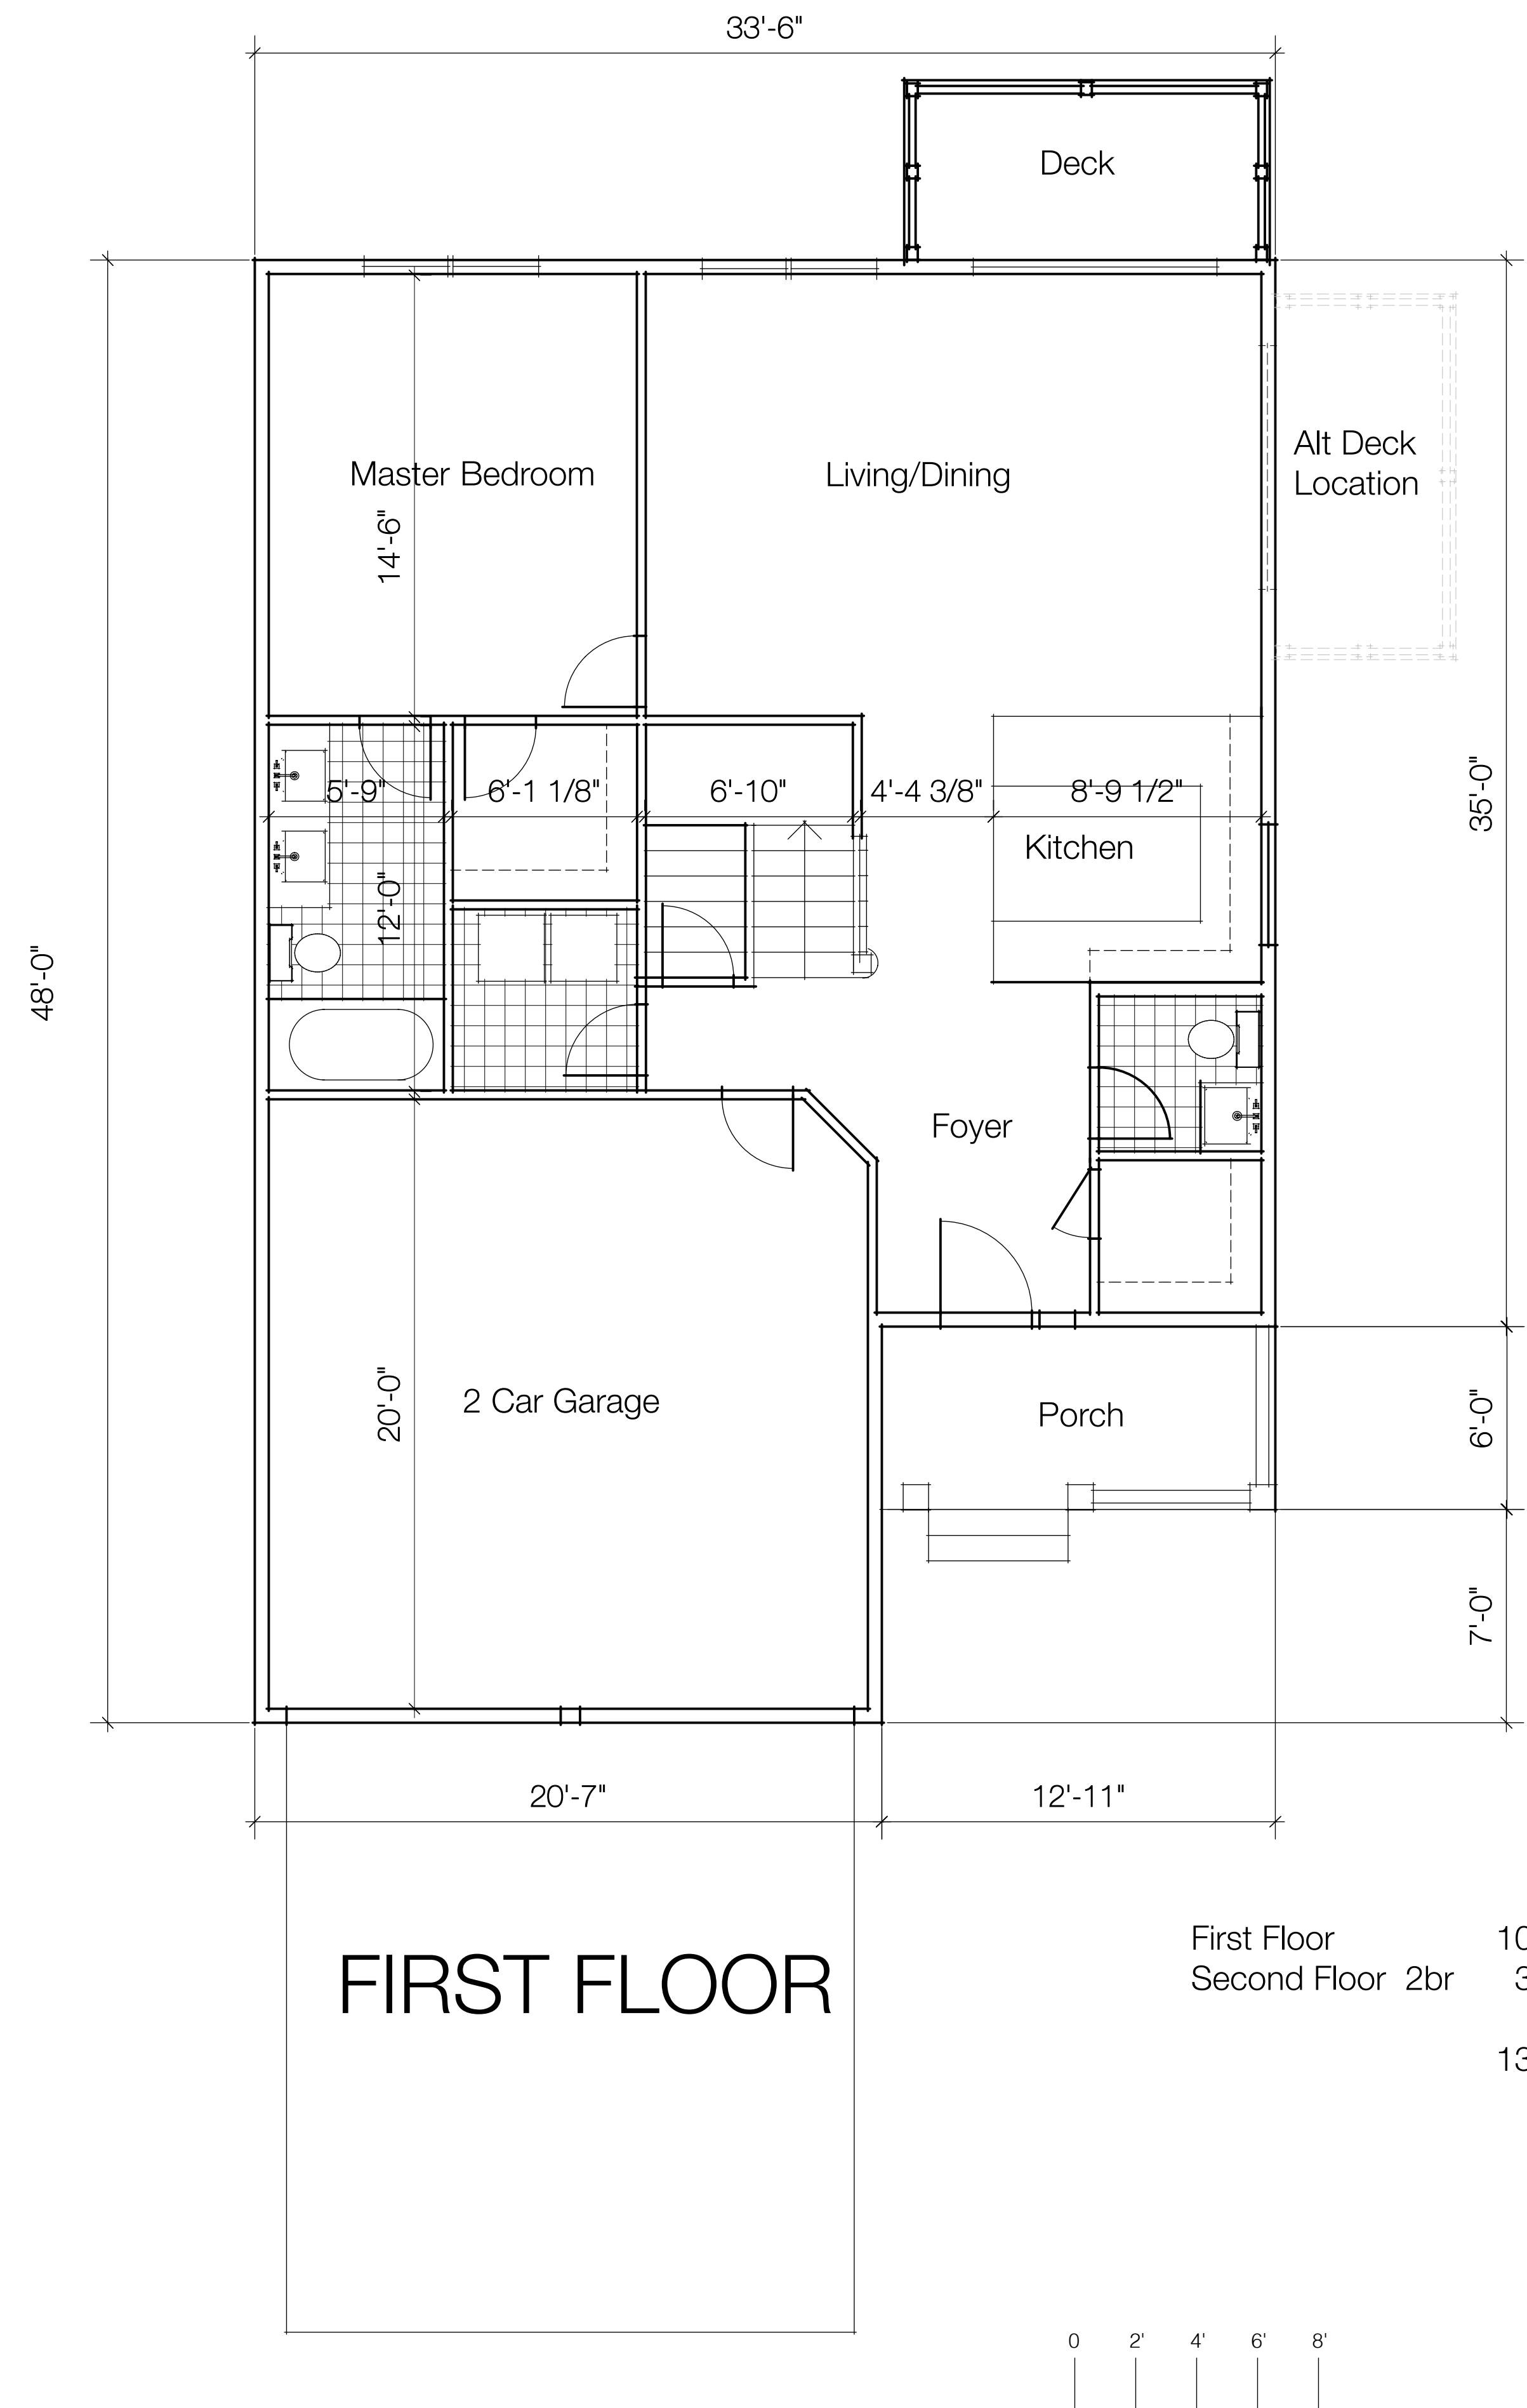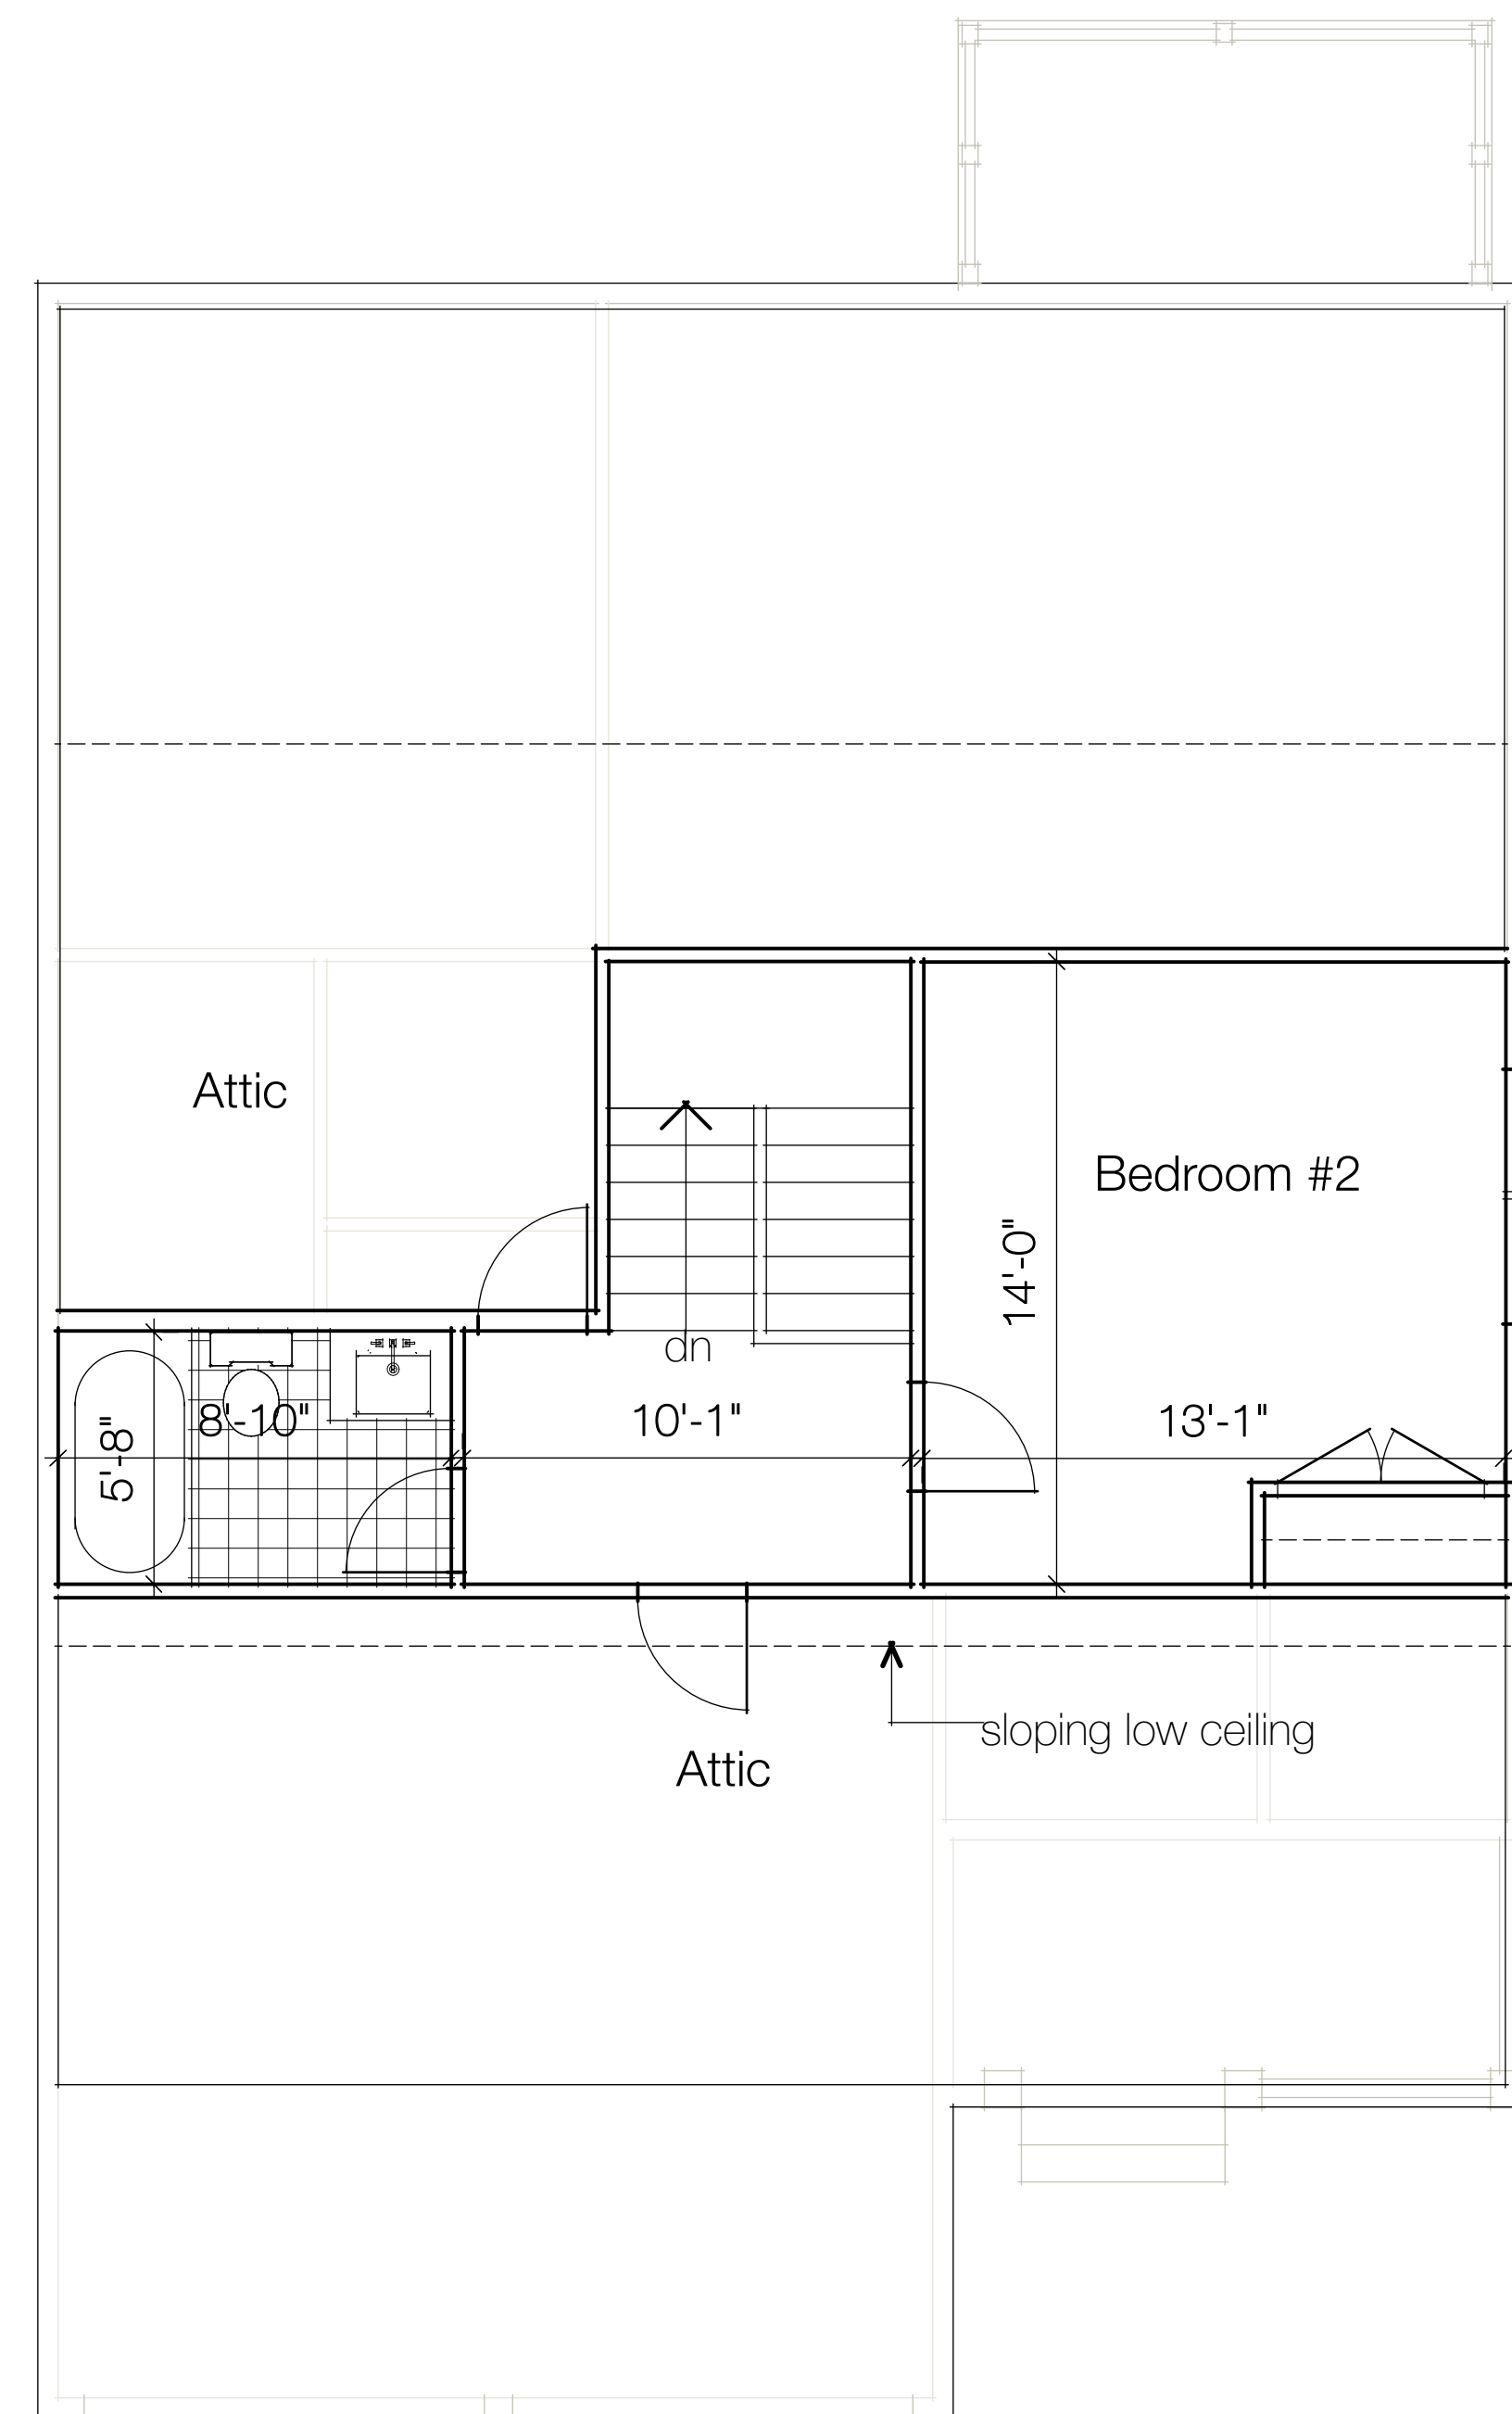

OWNER/APPLICANT: Milton NRC, LLC 20 Mall Road Suite 220 Burlington, MA 01803		REGISTERED ARCHITECT	
DRAWN BY: JAV DESIGNED BY: JAV CHECKED BY: MW APPROVED BY: DATE: MAY 13, 2015 SCALE: 1/4" = 1'-0" PROJECT NO.: DWG. TITLE:		PERMIT PLAN SET	
Unit Type C First and Second Floor Plans			
DWG. No: 27			

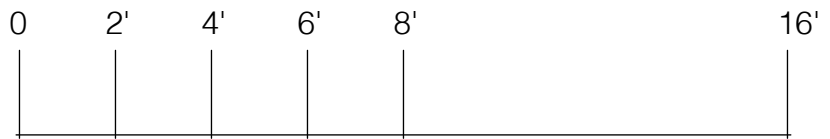

ROOF PLAN

10 Doaks Lane
Little Harbor
Marblehead, MA 01945
T: 781 631 4949
F: 781 631 8702

GRAZADO VELLECO ARCHITECTS, INC  10 Oaks Lane Little Harbor Marblehead, MA 01945 T: 781 631 4343 F: 781 631 8702	REV	DATE	DESCRIPTION	BY	APP
	-	-	-	-	-
	-	-	-	-	-
	-	-	-	-	-
	-	-	-	-	-
	-	-	-	-	-
	-	-	-	-	-
	-	-	-	-	-
	-	-	-	-	-
	-	-	-	-	-
PLANNED UNIT TOWNHOUSE DEVELOPMENT 865 BRUSH HILL ROAD (ASSESSOR'S MAP B 12, LOTS 8A, 8B & 2B) MILTON, MASSACHUSETTS					
REGISTERED ARCHITECT					
OWNER/APPLICANT: Milton NRC, LLC 20 Mall Road Suite 220 Burlington, MA 01803			PERMIT PLAN SET		
DRAWN BY: JAV					
DESIGNED BY: JAV					
CHECKED BY: MW					
APPROVED BY:					
DATE: MAY 13, 2015					
SCALE: 1/4"=1'-0"					
PROJECT NO.:					
DWG. TITLE:					
Unit Type C Roof Plan					
DWG. No: 28					



REV	DATE	DESCRIPTION	BY	APP

GRAZADO VELLECO ARCHITECTS, INC
10 Doaks Lane
Little Harbor
Marblehead, MA 01945
T: 781 631 4849
F: 781 631 6702

PLANNED UNIT TOWNHOUSE DEVELOPMENT
865 BRUSH HILL ROAD
(ASSESSOR'S MAP B 12, LOTS 8A, 8B & 2B)
MILTON, MASSACHUSETTS

REGISTERED ARCHITECT


OWNER/APPLICANT:
Milton NRC, LLC
20 Mall Road
Suite 220
Burlington, MA 01803

DRAWN BY: JAV
DESIGNED BY: JAV
CHECKED BY: MW
APPROVED BY:
DATE: MAY 13, 2015
SCALE: 1/8"=1'-0"
PROJECT NO.:
DWG. TITLE:

PERMIT PLAN SET

Typical Duplex and Triplex Elevations

DWG. No: **30**

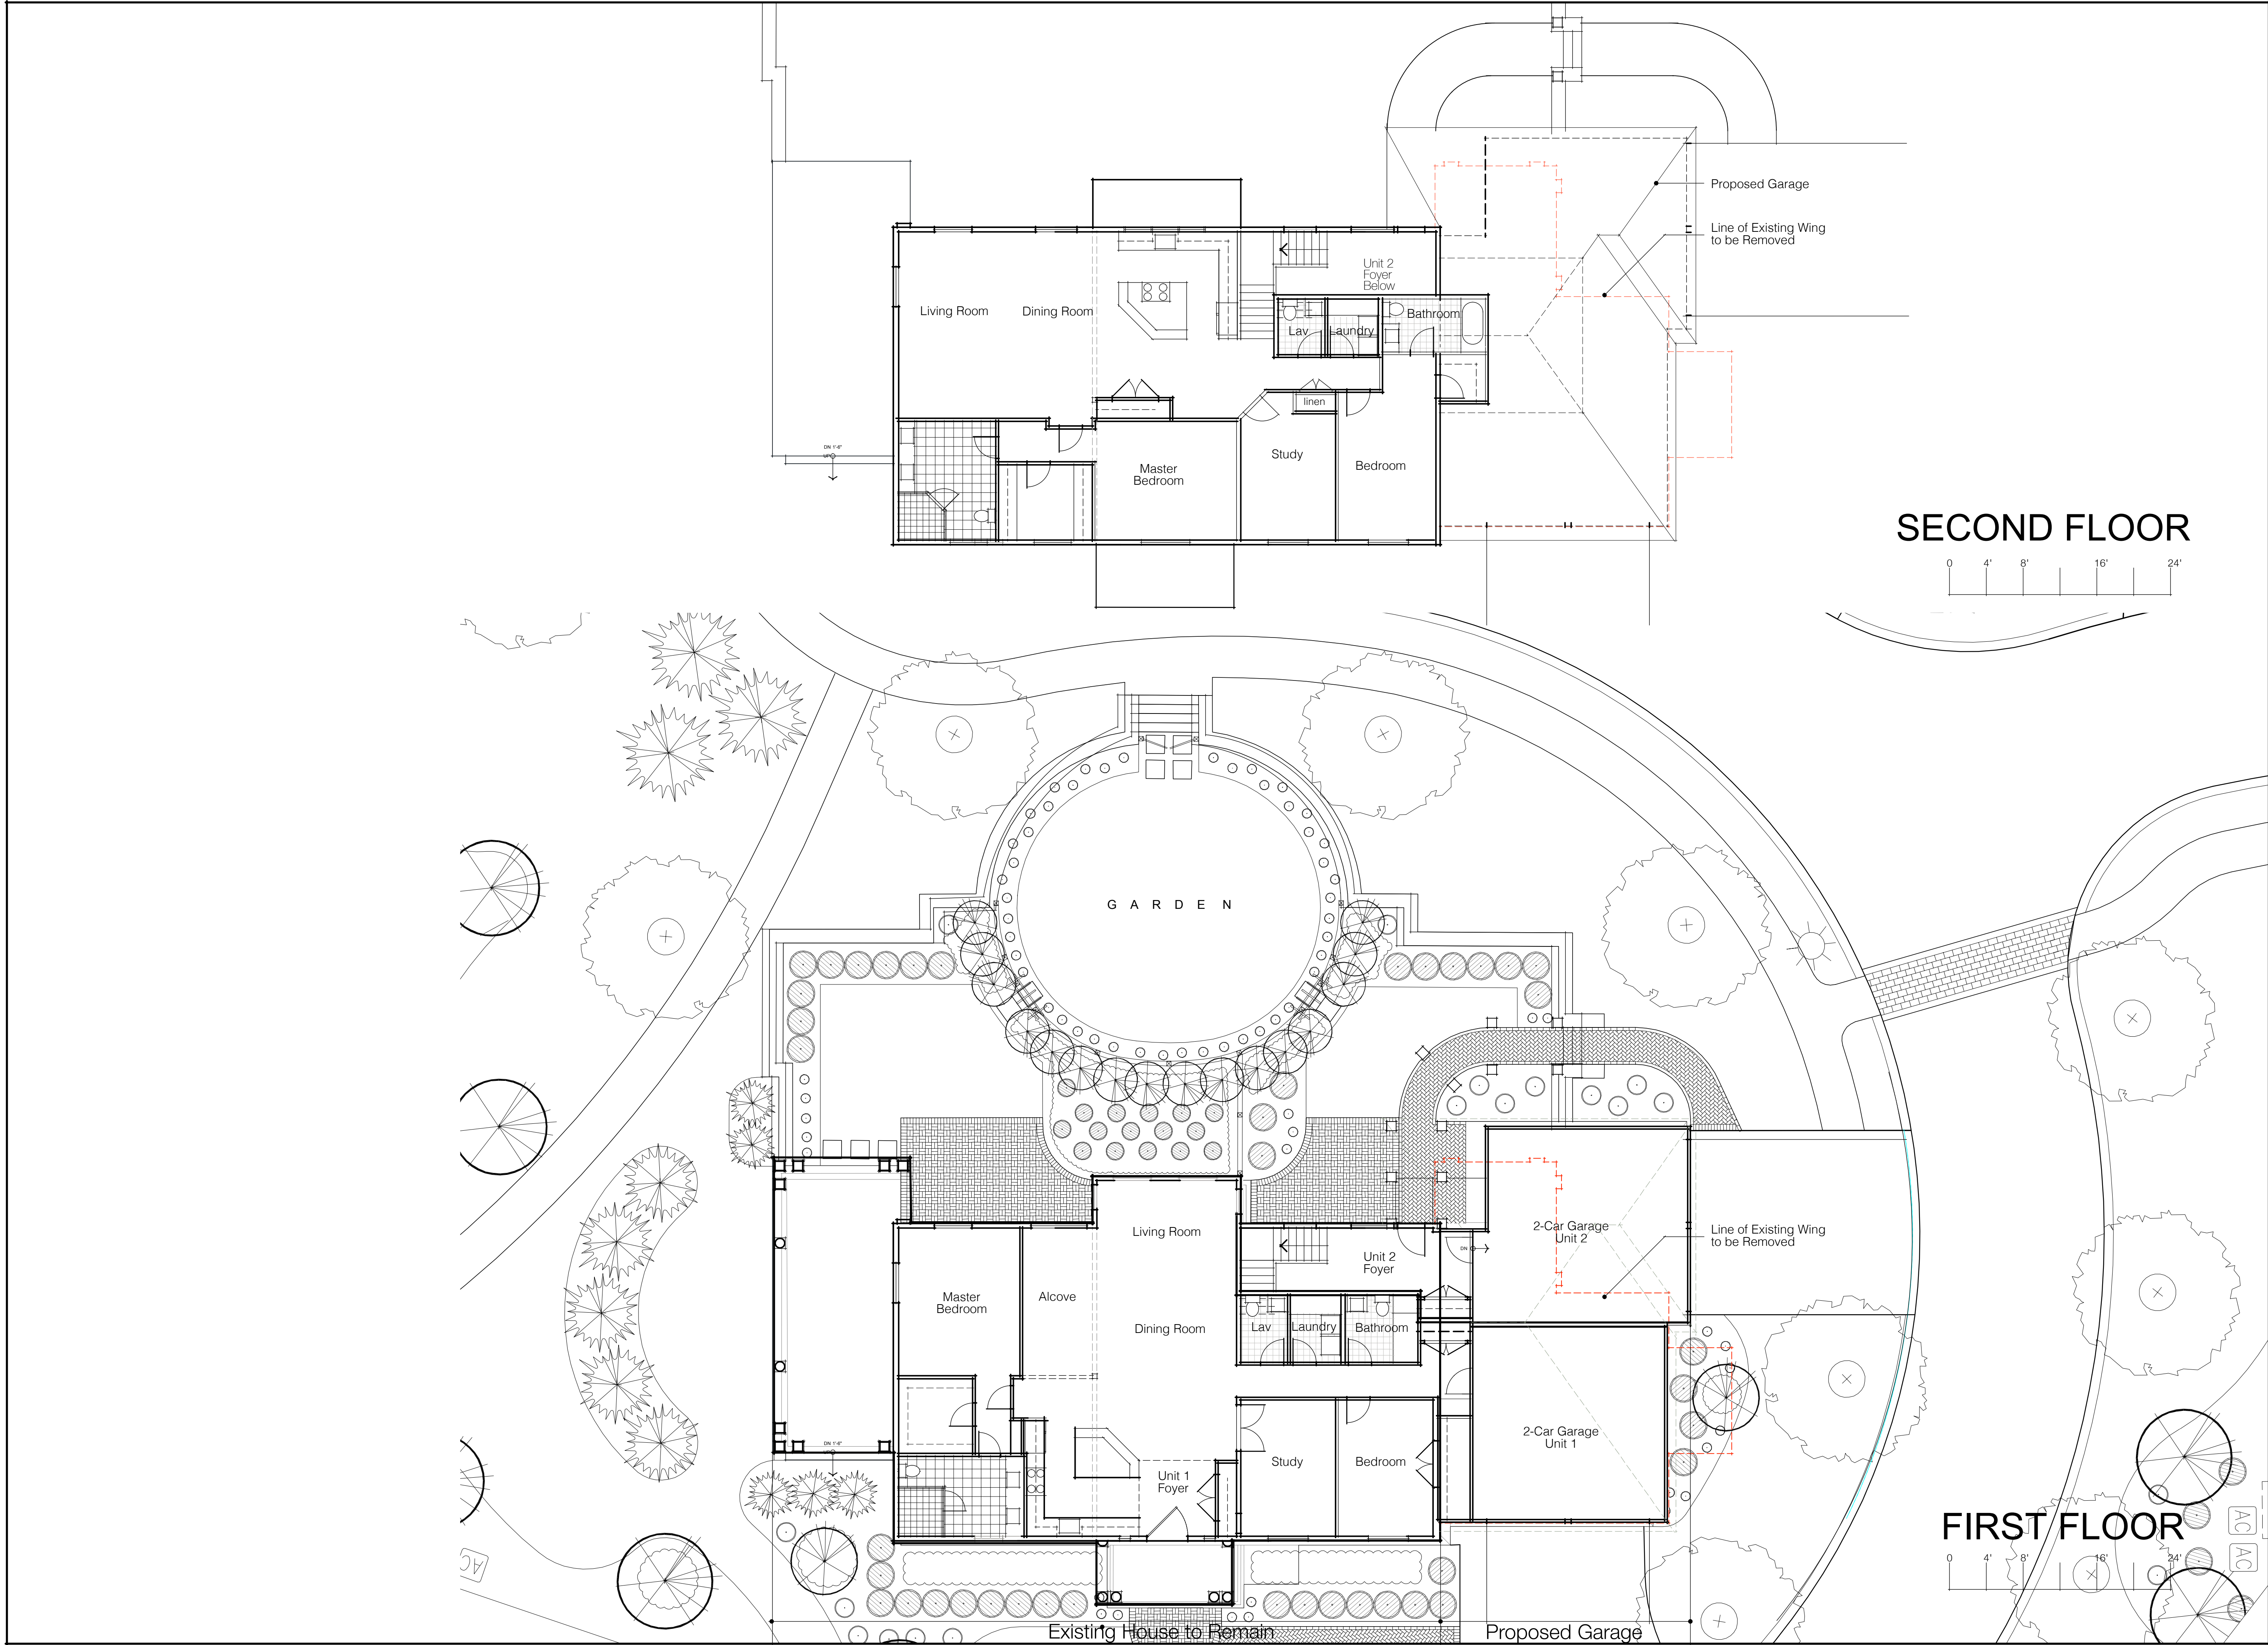

OWNER/APPLICANT:
Milton NRC, LLC
20 Mall Road
Suite 220
Burlington, MA 01803

REGISTERED ARCHITECT

PERMIT PLAN SET

GRAZADO VELLECO ARCHITECTS, INC



33 Doaks Lane
Little Harbor
Needham Heights, MA 01945
Tel: 781.631.6702
Fax: 781.631.6702

REV

DATE

DESCRIPTION

BY

APP

DRAWN BY: JAV

DESIGNED BY: JAV

CHECKED BY: MW

APPROVED BY:

DATE: MAY 13, 2015

SCALE: 1/8"=1'-0"

PROJECT NO.:

DWG. TITLE:

DWG. No:

31

Proposed
First and Second
Floor Plans of
Dupee Home

PLANNED UNIT TOWNHOUSE
DEVELOPMENT

865 BRUSH HILL ROAD
(ASSESSOR'S MAP B 12, LOTS 8A, 8B & 2B)
MILTON, MASSACHUSETTS

GRAZADO VELLECO ARCHITECTS, INC



33 Doaks Lane
Little Harbor
Needham Heights, MA 01945
Tel: 781.631.6702
Fax: 781.631.6702

REV

DATE

DESCRIPTION

BY

APP

DRAWN BY: JAV

DESIGNED BY: JAV

CHECKED BY: MW

APPROVED BY:

DATE: MAY 13, 2015

SCALE: 1/8"=1'-0"


PROJECT NO.:

DWG. TITLE:

DWG. No:

31


Proposed
First and Second
Floor Plans of
Dupee Home

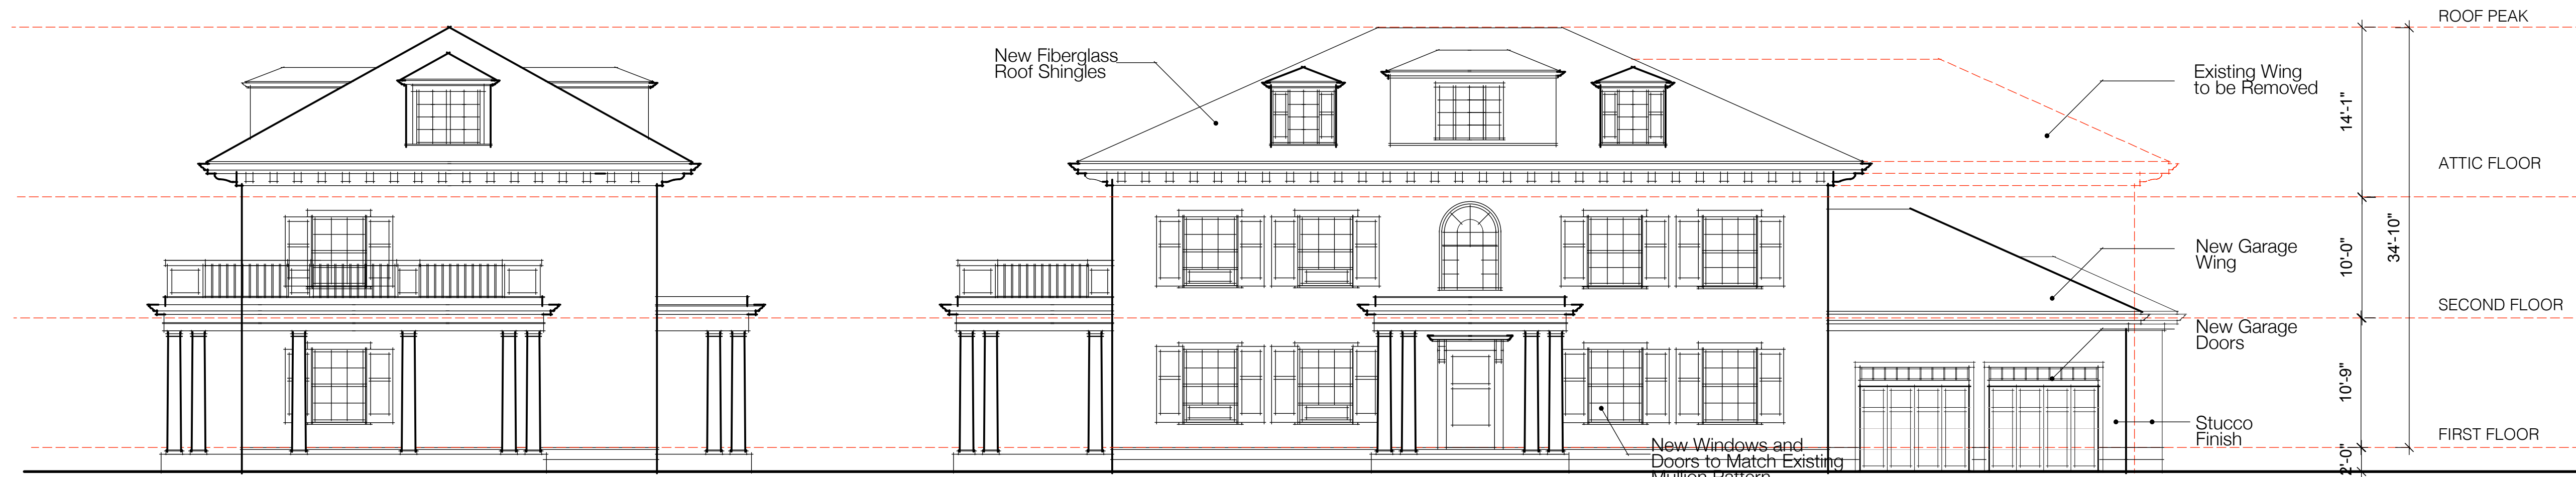

East Elevation

Repair or Replace Existing Columns and Trim as condition require


North Elevation

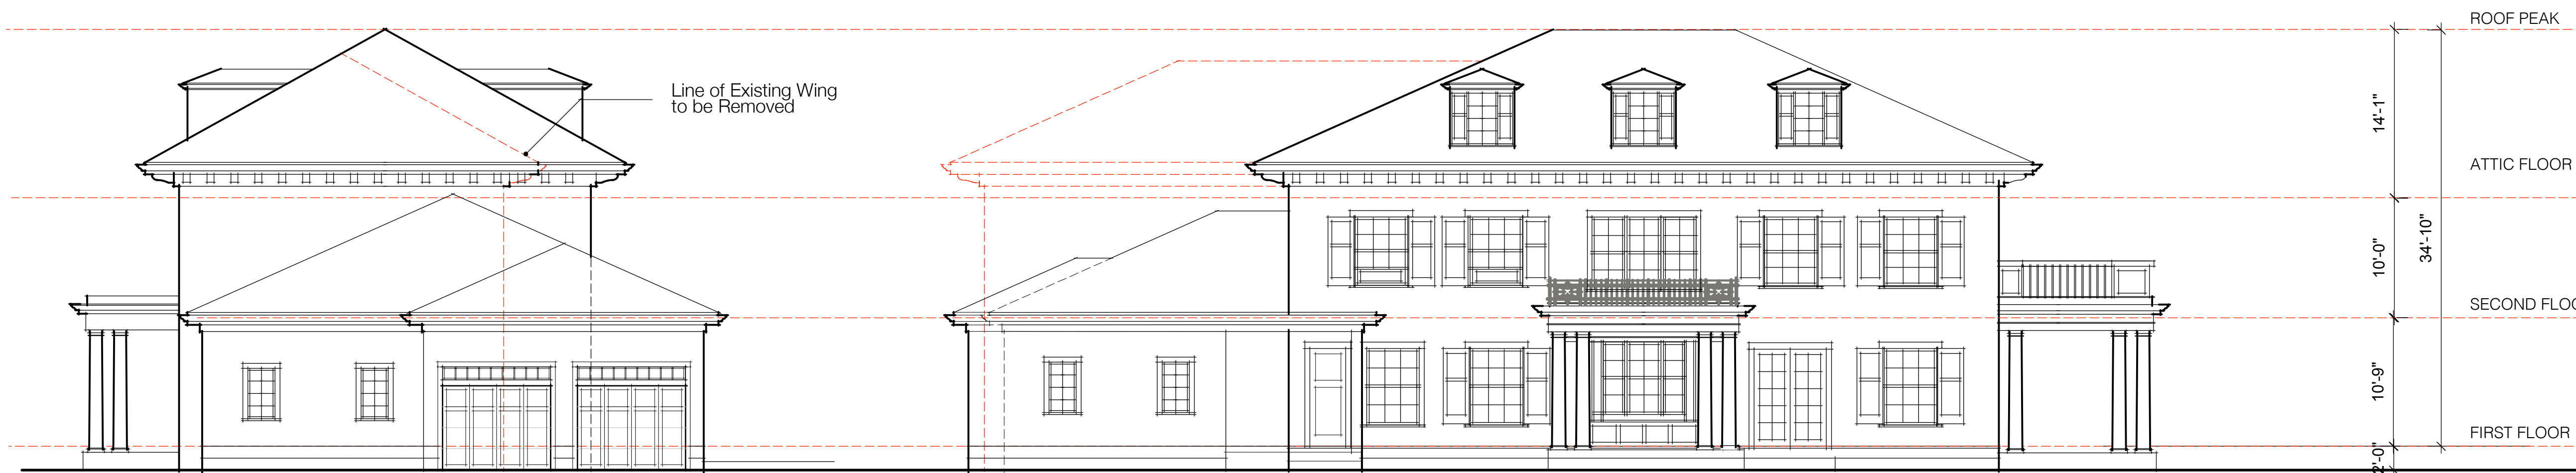

West Elevation

South Elevation

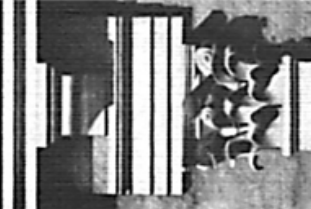

GRAZADO VELLECO ARCHITECTS, INC	REV	DATE	DESCRIPTION	BY	APP
10 Doaks Lane Little Harbor Marblehead, MA 01945 Tel: 781 681 8702 Fax: 781 681 8702 					
PLANNED UNIT TOWNHOUSE DEVELOPMENT 865 BRUSH HILL ROAD (ASSESSOR'S MAP B 12, LOTS 8A, 8B & 2B) MILTON, MASSACHUSETTS					
REGISTERED ARCHITECT					
OWNER/APPLICANT: Milton NRC, LLC 20 Mall Road Suite 220 Burlington, MA 01803					
DRAWN BY: JAV					
DESIGNED BY: JAV					
CHECKED BY: MW					
APPROVED BY: 1/8"=1'-0"					
DATE: MAY 13, 2015					
SCALE:					
PROJECT NO.:					
DWG. TITLE:					
Proposed Exterior Elevations					
DWG. No: 32					