


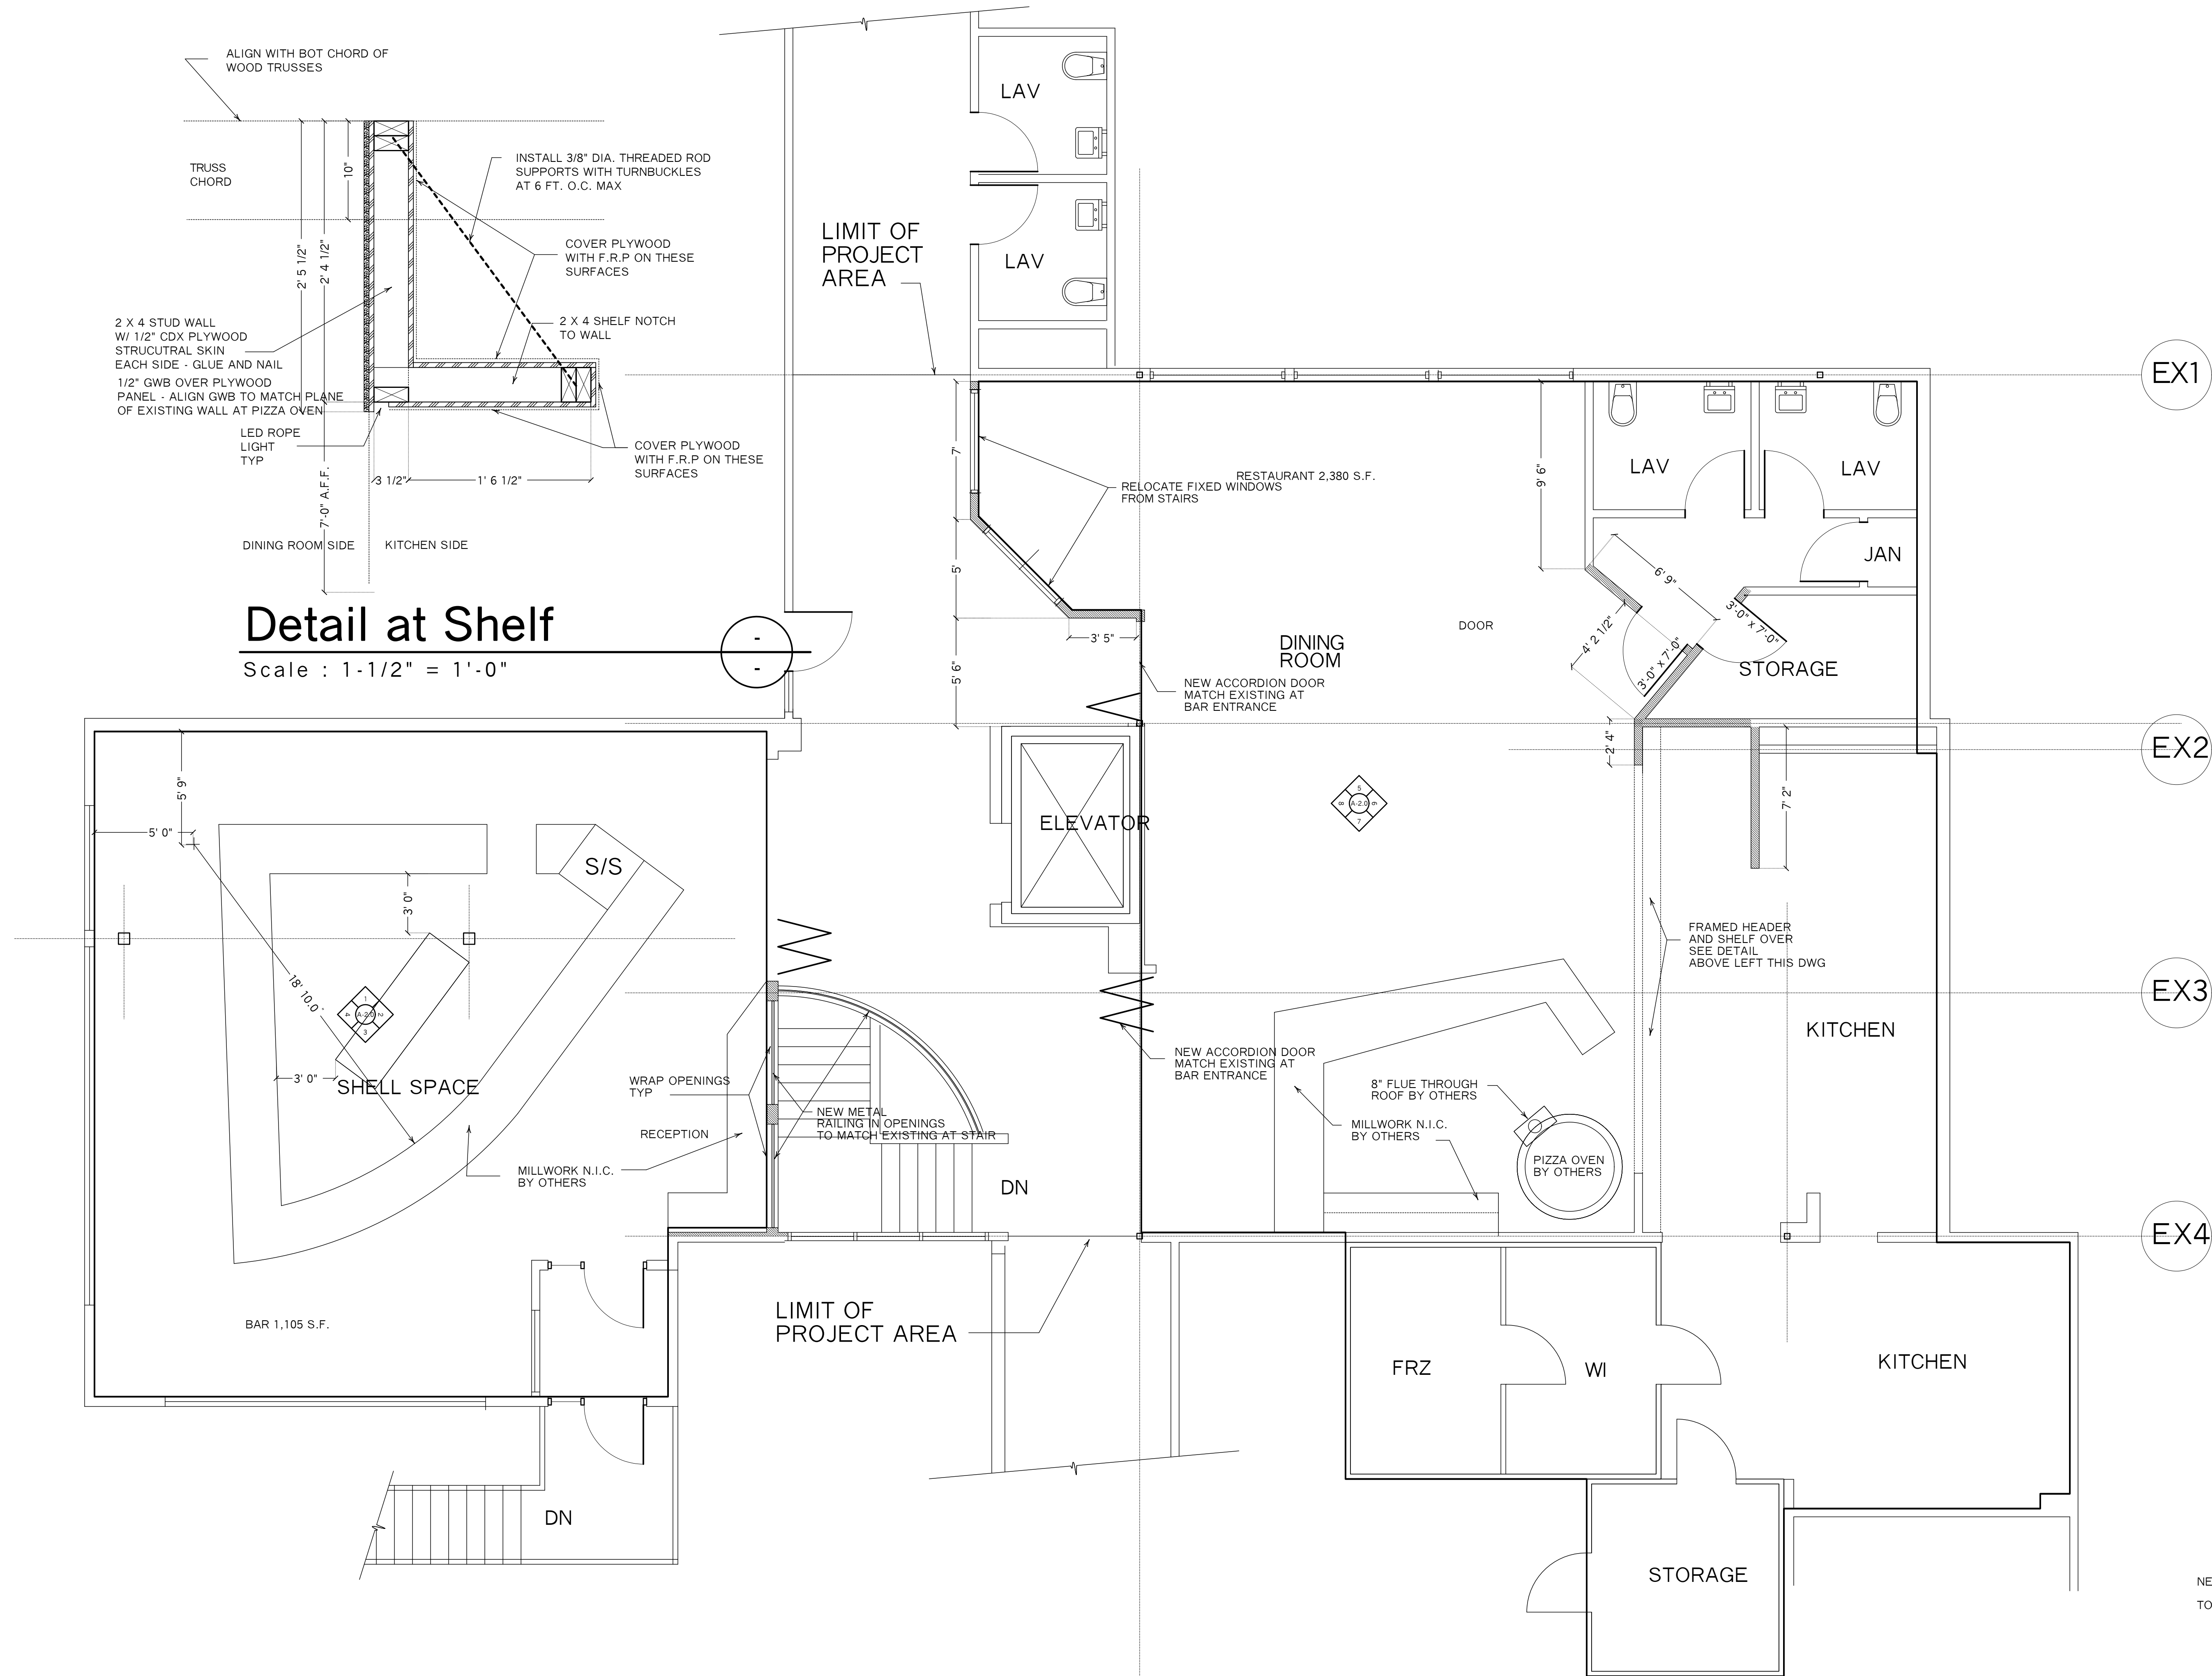

Detail at Shelf

Scale : 1-1/2" = 1'-0"

NET AREA ; RESTAURANT 2,380 S.F.
BAR 1,105 S.F.
TOTAL AREA 3,485 S.F.

Revisions :	
Checked By : GLP	Drawn By : ..
Scale : AS NOTED	Date : 7-01-2024
Job No : 24111	Dwg. No. A-1.1
New Floor Plan East Milton Square	
10 Bassett Street Milton, MA 02186	
laurel oak firm - 481 York Street Canton, MA 02021-2423 Tel: 781-828-5161 Fax: 781-828-3902	
pando associates, inc.	
© 2024 PANDO ASSOCIATES ARCHITECTS, INC. NO PORTION OF THIS DRAWING MAY BE COPIED OR REPRODUCED WITHOUT EXPRESS WRITTEN PERMISSION OF PANDO ASSOCIATES ARCHITECTS, INC.	
Steve Todisco Restaurant Design Group, Inc. stevetodisco.rdg@gmail.com 617-877-6453	

ISSUED FOR PERMITS
07-01-2024