


PROFESSIONAL ENGINEER:		PERMIT PLAN SET
<b>Milton NRC, LLC</b> 20 Mall Road Suite 220 Burlington, MA 01803		
<b>LANDSCAPE ARCHITECTURE</b> <b>RYAN</b> <b>DEVELOPMENT</b> <b>865 BRUSH HILL ROAD</b> <b>(ASSESSOR'S MAP B12, LOTS 8A, 8B &amp; 2B)</b> <b>MILTON, MASSACHUSETTS</b>		<b>ASSOCIATES</b> LANDSCAPE ARCHITECTURE And PLANNING Building 4 144 Main Street Watertown, MA 02472-53 Ph: 781.314.0401 Fx: 781.314.0150
<b>APPROVED BY:</b> AA <b>SIGNED BY:</b> TR <b>CHECKED BY:</b> TR <b>PROVED BY:</b> JD <b>DATE:</b> MAY 13, 2015 <b>SCALE:</b> 1"-40' <b>PROJECT NO.:</b> 214-122 <b>ITEM:</b> Street Tree & Buffer Planting Plan		
C. No:		14


4




ENTRANCE ELEVATION  
NOT TO SCALE

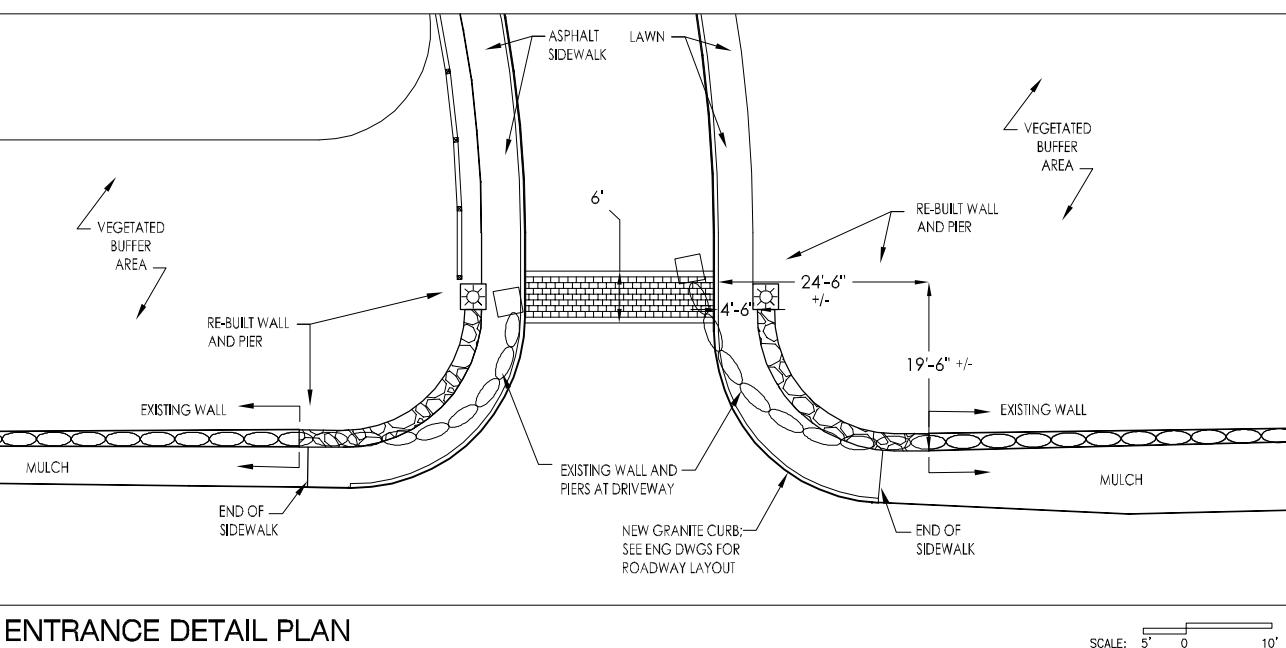

ENTRANCE DETAIL PLAN

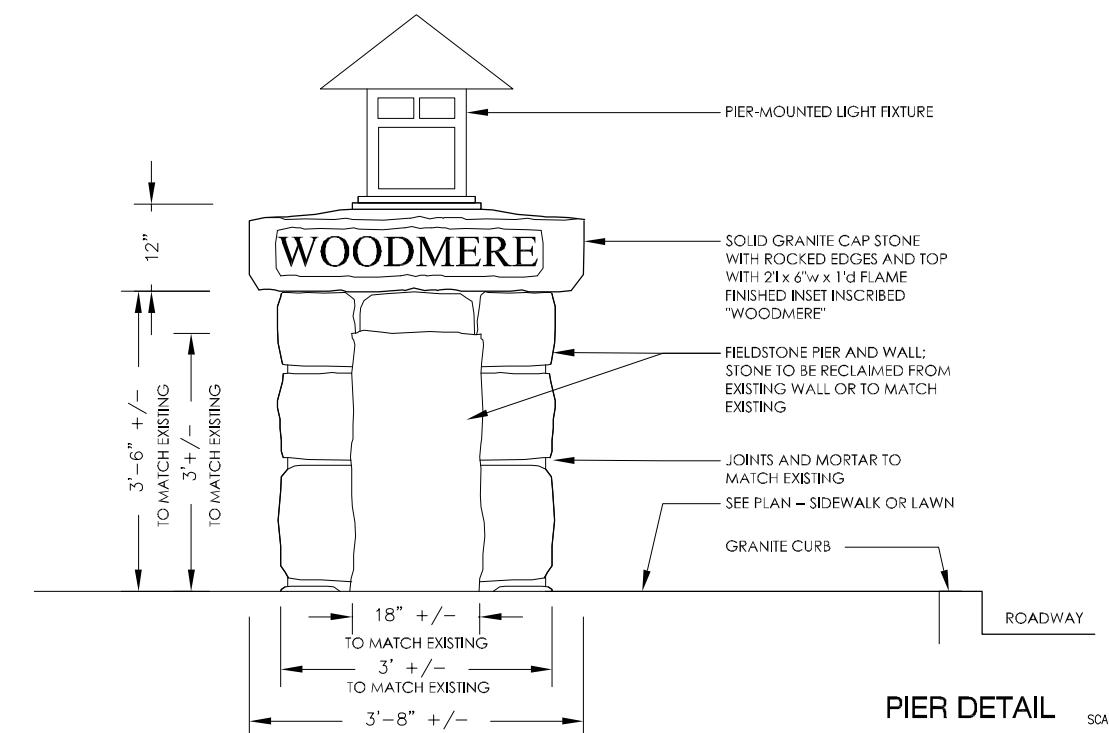

PIER DETAIL

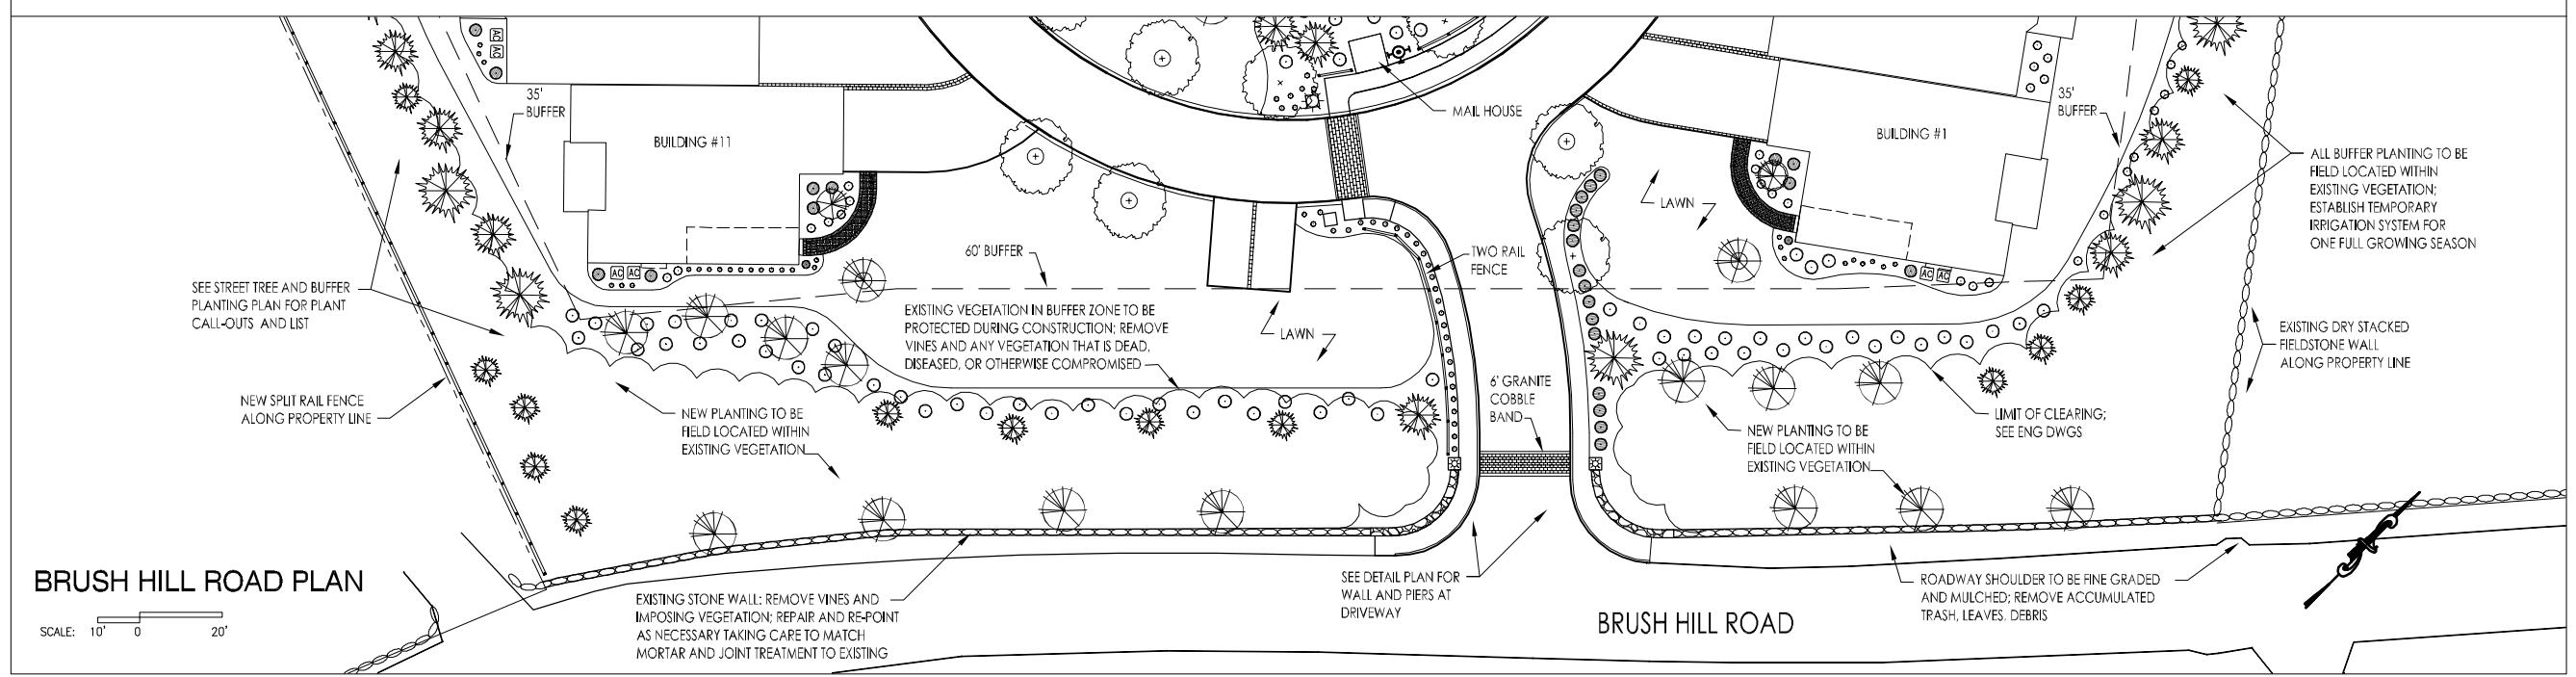

BRUSH HILL ROAD PLAN

REV	DATE	DESCRIPTION	BY APP
-	-	-	-

ASSOCIATES  
LANDSCAPE ARCHITECTURE  
Building 4  
144 Locy Street  
Wellesley, MA 02453  
P.M. 781.314.0401  
FAX 781.314.0150

PLANNED UNIT TOWNHOUSE  
DEVELOPMENT  
865 BRUSH HILL ROAD  
(ASSESSOR'S MAP B 12, LOTS 8A, 8B & 2B)  
MILTON, MASSACHUSETTS


PROFESSIONAL ENGINEER:  
RYAN

PERMIT PLAN SET

OWNER/APPLICANT:  
Milton NRC, LLC  
20 Mail Road  
Suite 220  
Burlington, MA 01803

DRAWN BY: AA  
DESIGNED BY: TR  
CHECKED BY: TR  
APPROVED BY: JD  
DATE: MAY 13, 2015  
SCALE: 1"-20'  
PROJECT NO.: 214-122  
DWG. TITLE: Entrance Elevation & Landscape Plan

DWG. NO: 214-122Prop.DWG  
15

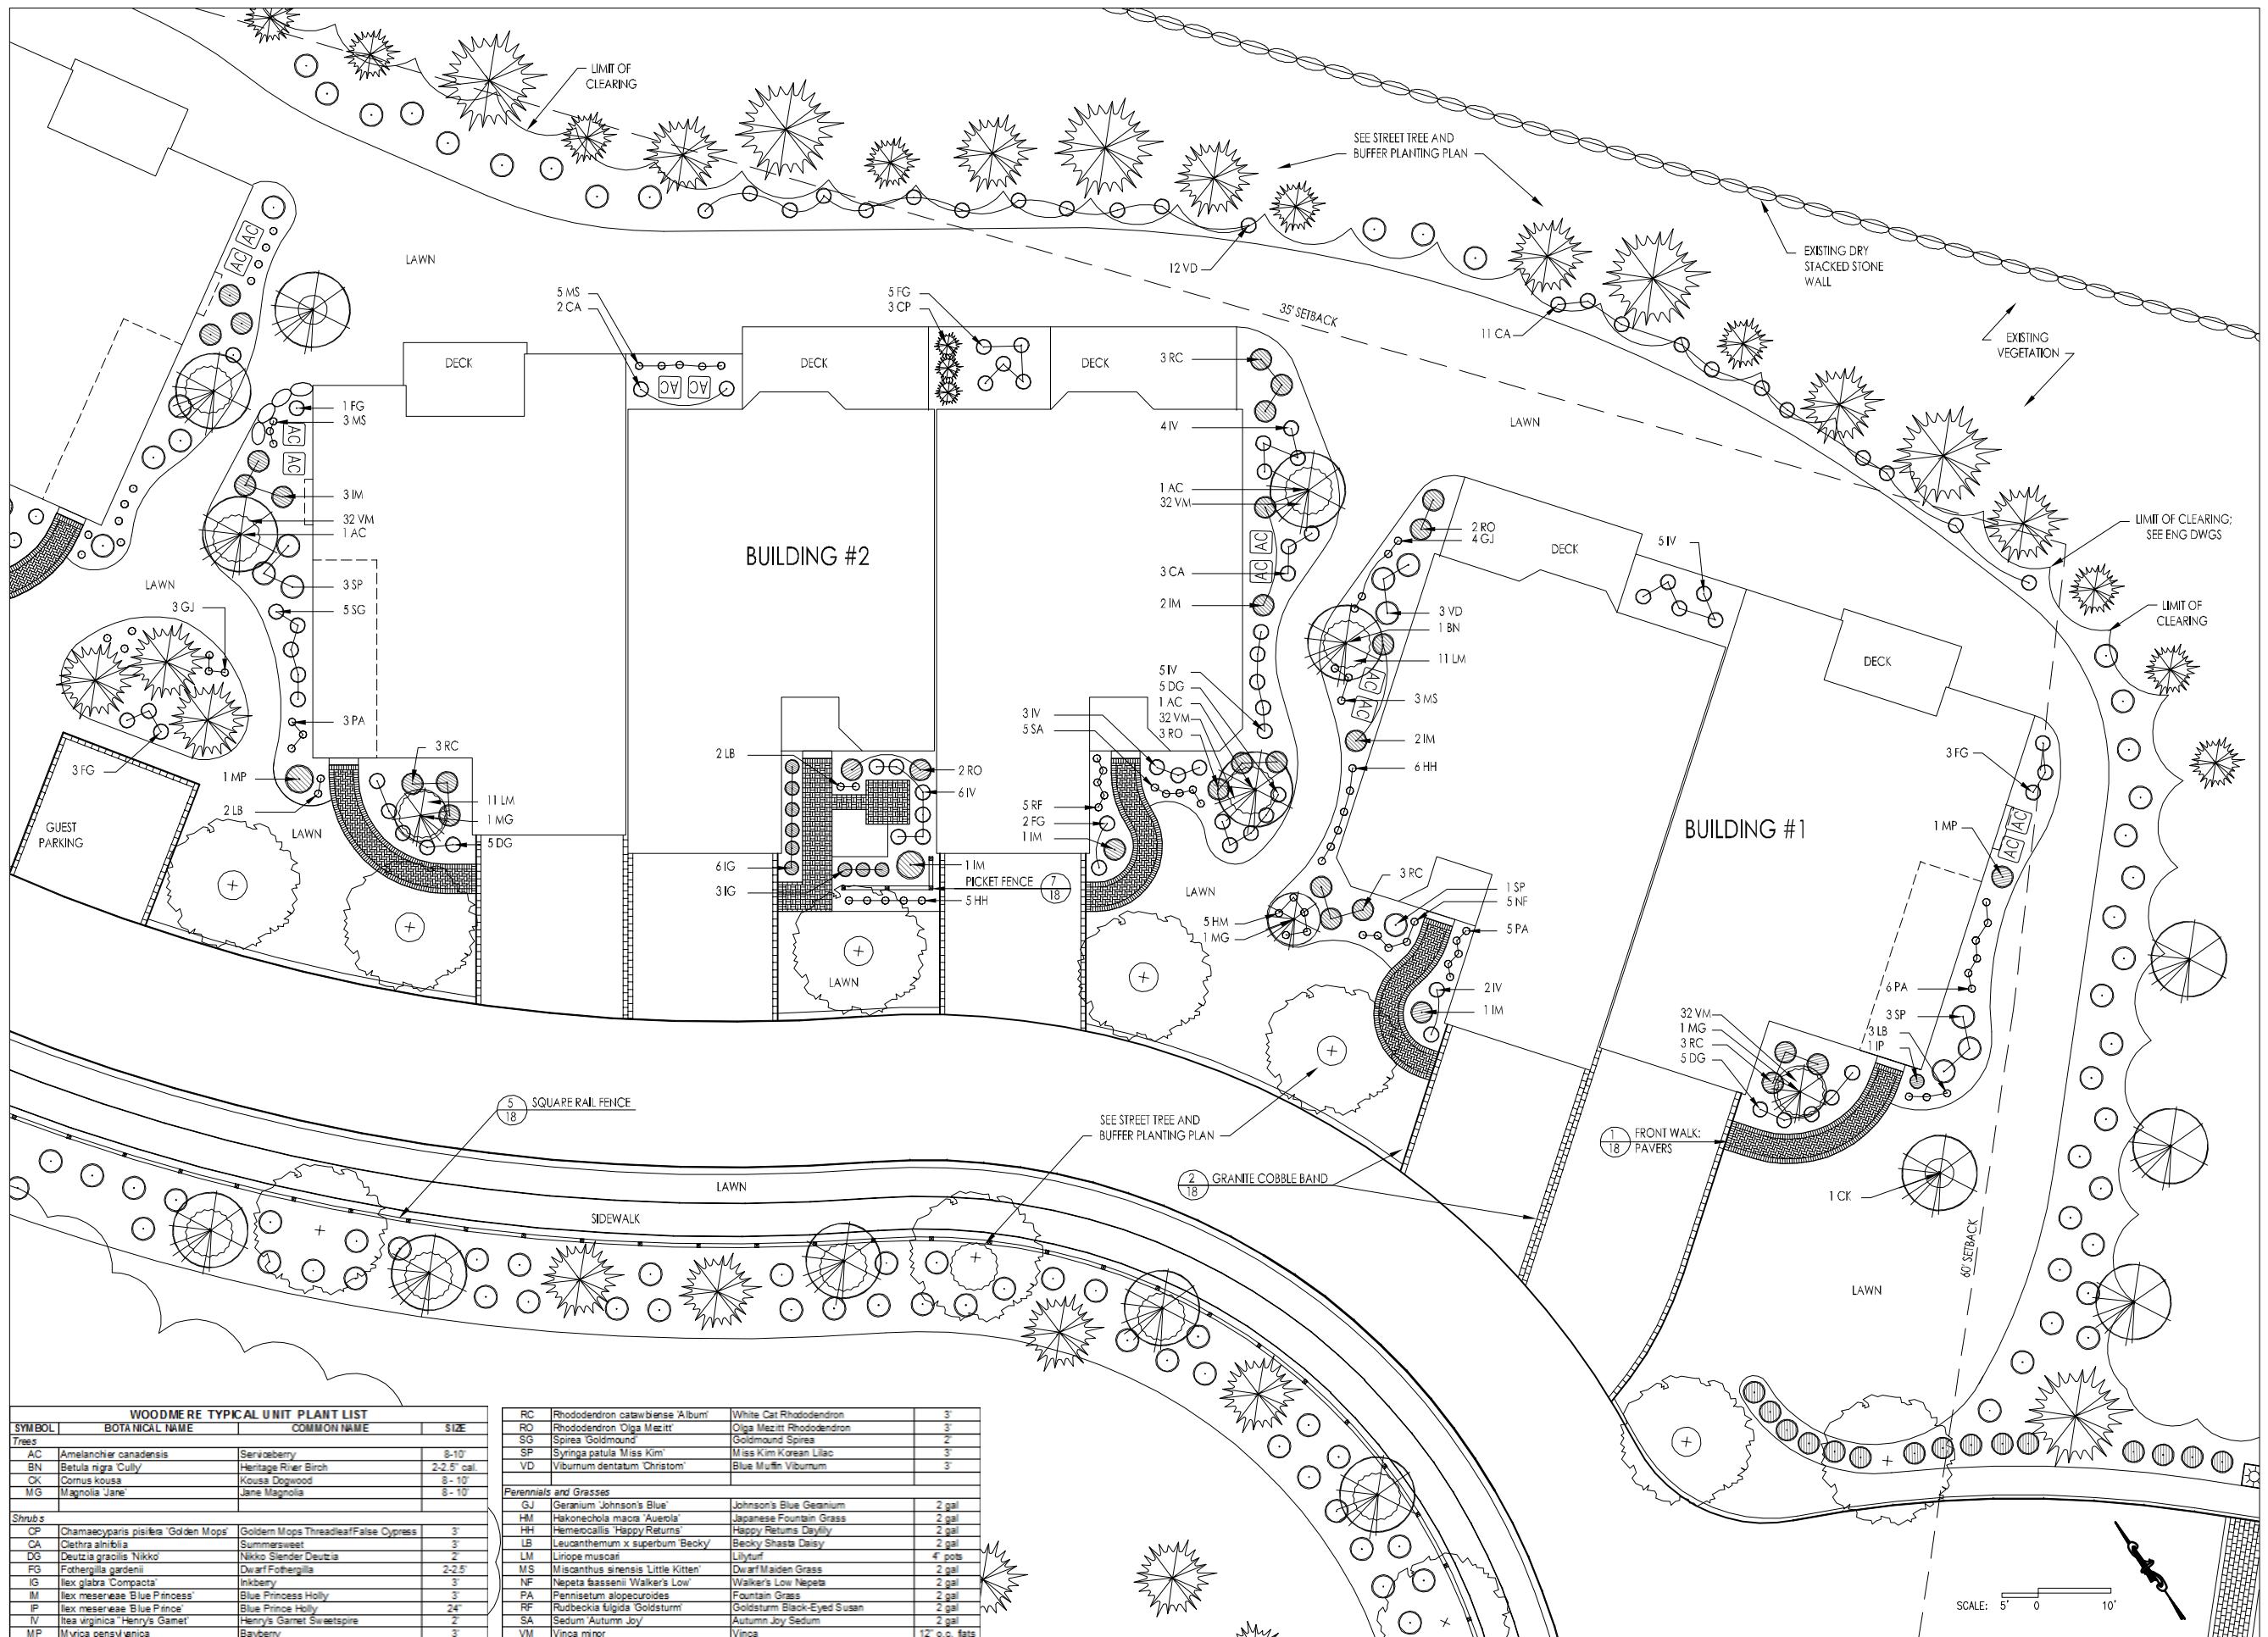

Milton NR  
20 Mall Road  
Suite 220  
Burlington, M  
  
AWN BY: AA  
IGNED BY: TR  
CKED BY: TR  
PROVED BY: JD  
RE: MAY 13, 2015  
ALE: 1"-10"


AWN BY: AA  
IGNED BY: TR  
CKED BY: TR  
ROVED BY: JD  
TE: MAY 13, 2015  
LE: 1"-10"


JECT NO.: 214-122  
TITLE: Typical Building  
Landscape  
Plan - Bldgs  
182


1&2

'2Prop.DWG

WOODMERE - DUPEE HOUSE PLANT LIST			
SYMBOL	BOTANICAL NAME	COMMON NAME	SIZE
Trees			
CB	<i>Carpinus betulus Fastigiata'</i>	Fastigate Hornbeam	2.5' cal
CK	<i>Cornus kousa</i>	Kousa Dogwood	8'-10'
MG	<i>Magnolia stellata</i>	Star Magnolia	8'-10'
PP	<i>Picea pungens</i>	Blue Spruce	8'-10'
Shrubs			
BS	<i>Buxus sempervirens</i>	Boxwood	3'
CD	<i>Cotoneaster d. 'Coral Beauty'</i>	Coral Beauty Cotoneaster	2'
DG	<i>Deutzia gracilis Nikko'</i>	Nikko Slender Deutzia	2'
IG	<i>Ilex glabra 'Compacta'</i>	Inkberry	3'
IM	<i>Ilex meserveae 'Blue Princess'</i>	Blue Princess Holly	3'
IP	<i>Ilex meserveae 'Blue Prince'</i>	Blue Prince Holly	2'
TM	<i>Taxus media 'Greenwave'</i>	Greenwave Yew	2'
WF	<i>Weigela florida</i>	Weigela	2'
Perennials and Grasses			
GJ	<i>Geranium Johnson's Blue'</i>	Johnson's Blue Geranium	2 gal
HM	<i>Hakonechloa macra 'Aureola'</i>	Japanese Fountain Grass	2 gal
HH	<i>Hemerocallis 'Happy Returns'</i>	Happy Returns Daylily	2 gal
IG	<i>Iris germanica</i>	Bearded Iris	2 gal
LB	<i>Leucanthemum x superbum 'Becky'</i>	Becky Shasta Daisy	2 gal
NF	<i>Nepeta faassenii 'Walker's Low'</i>	Walker's Low Nepeta	2 gal
PA	<i>Pennisetum alopecuroides</i>	Fountain Grass	2 gal
SA	<i>Sedum 'Autumn Joy'</i>	Autumn Joy Sedum	2 gal
VM	<i>Vinca minor</i>	Vinca	12" o.c. flats

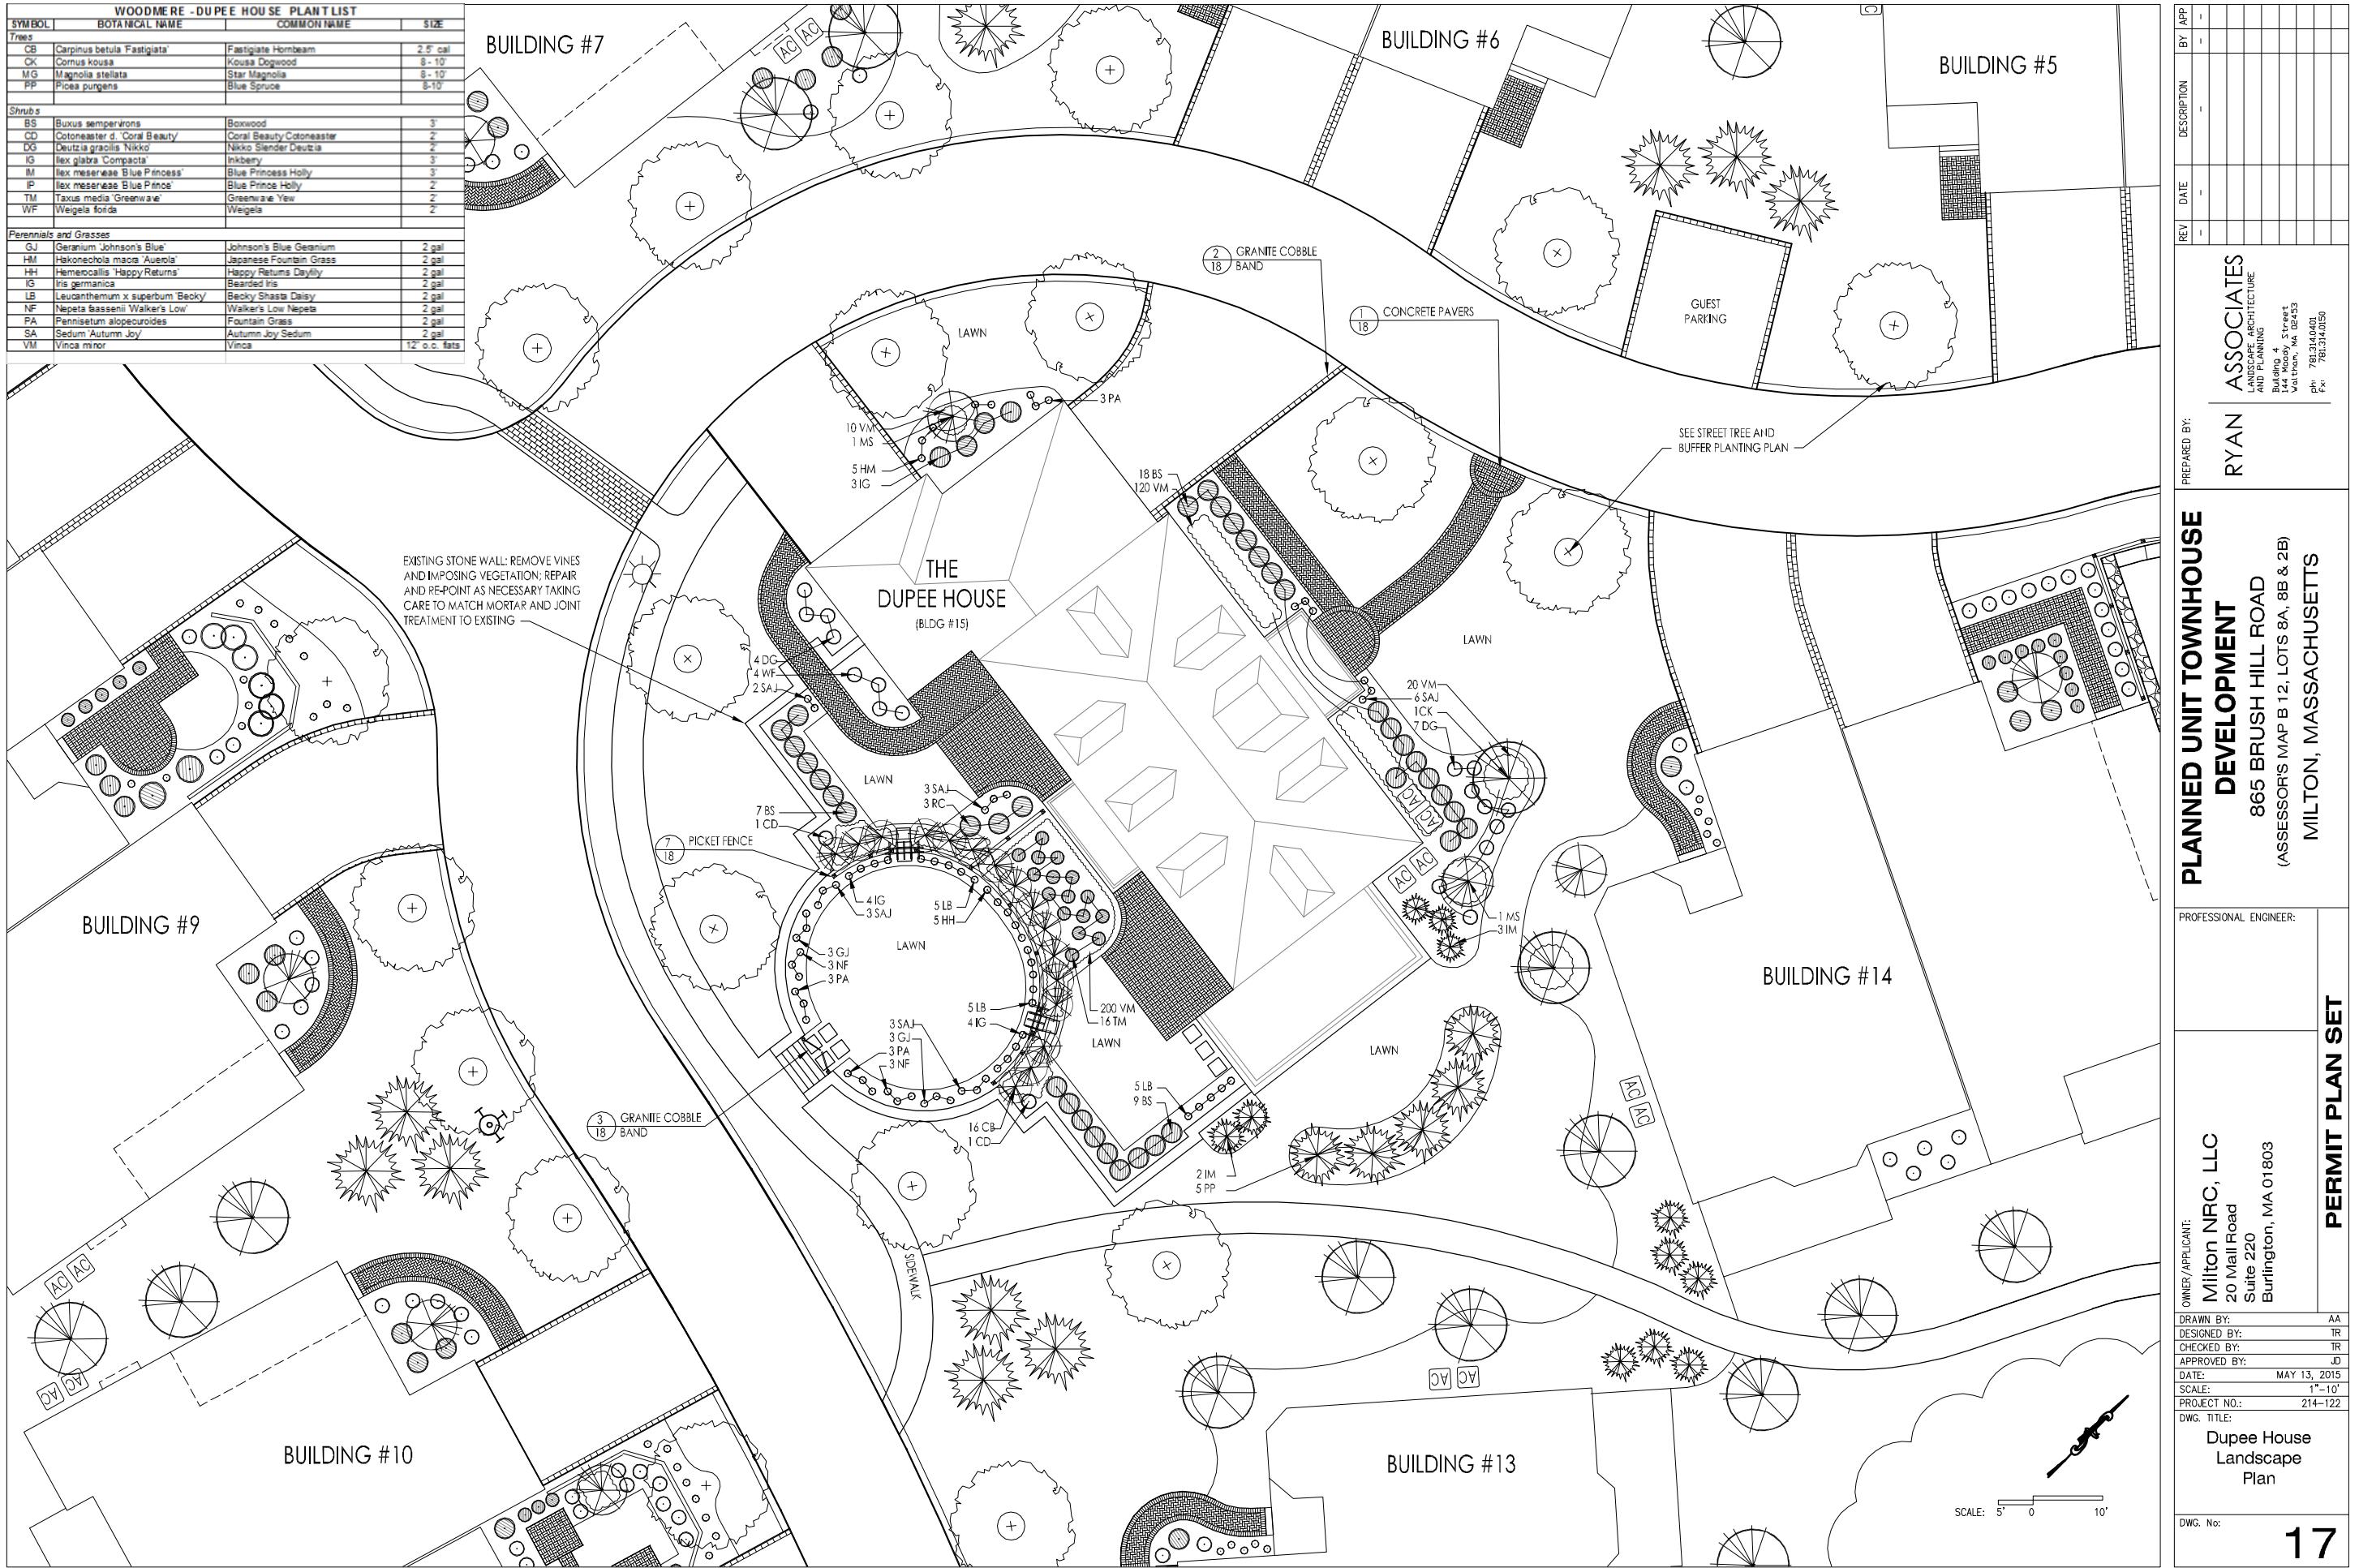

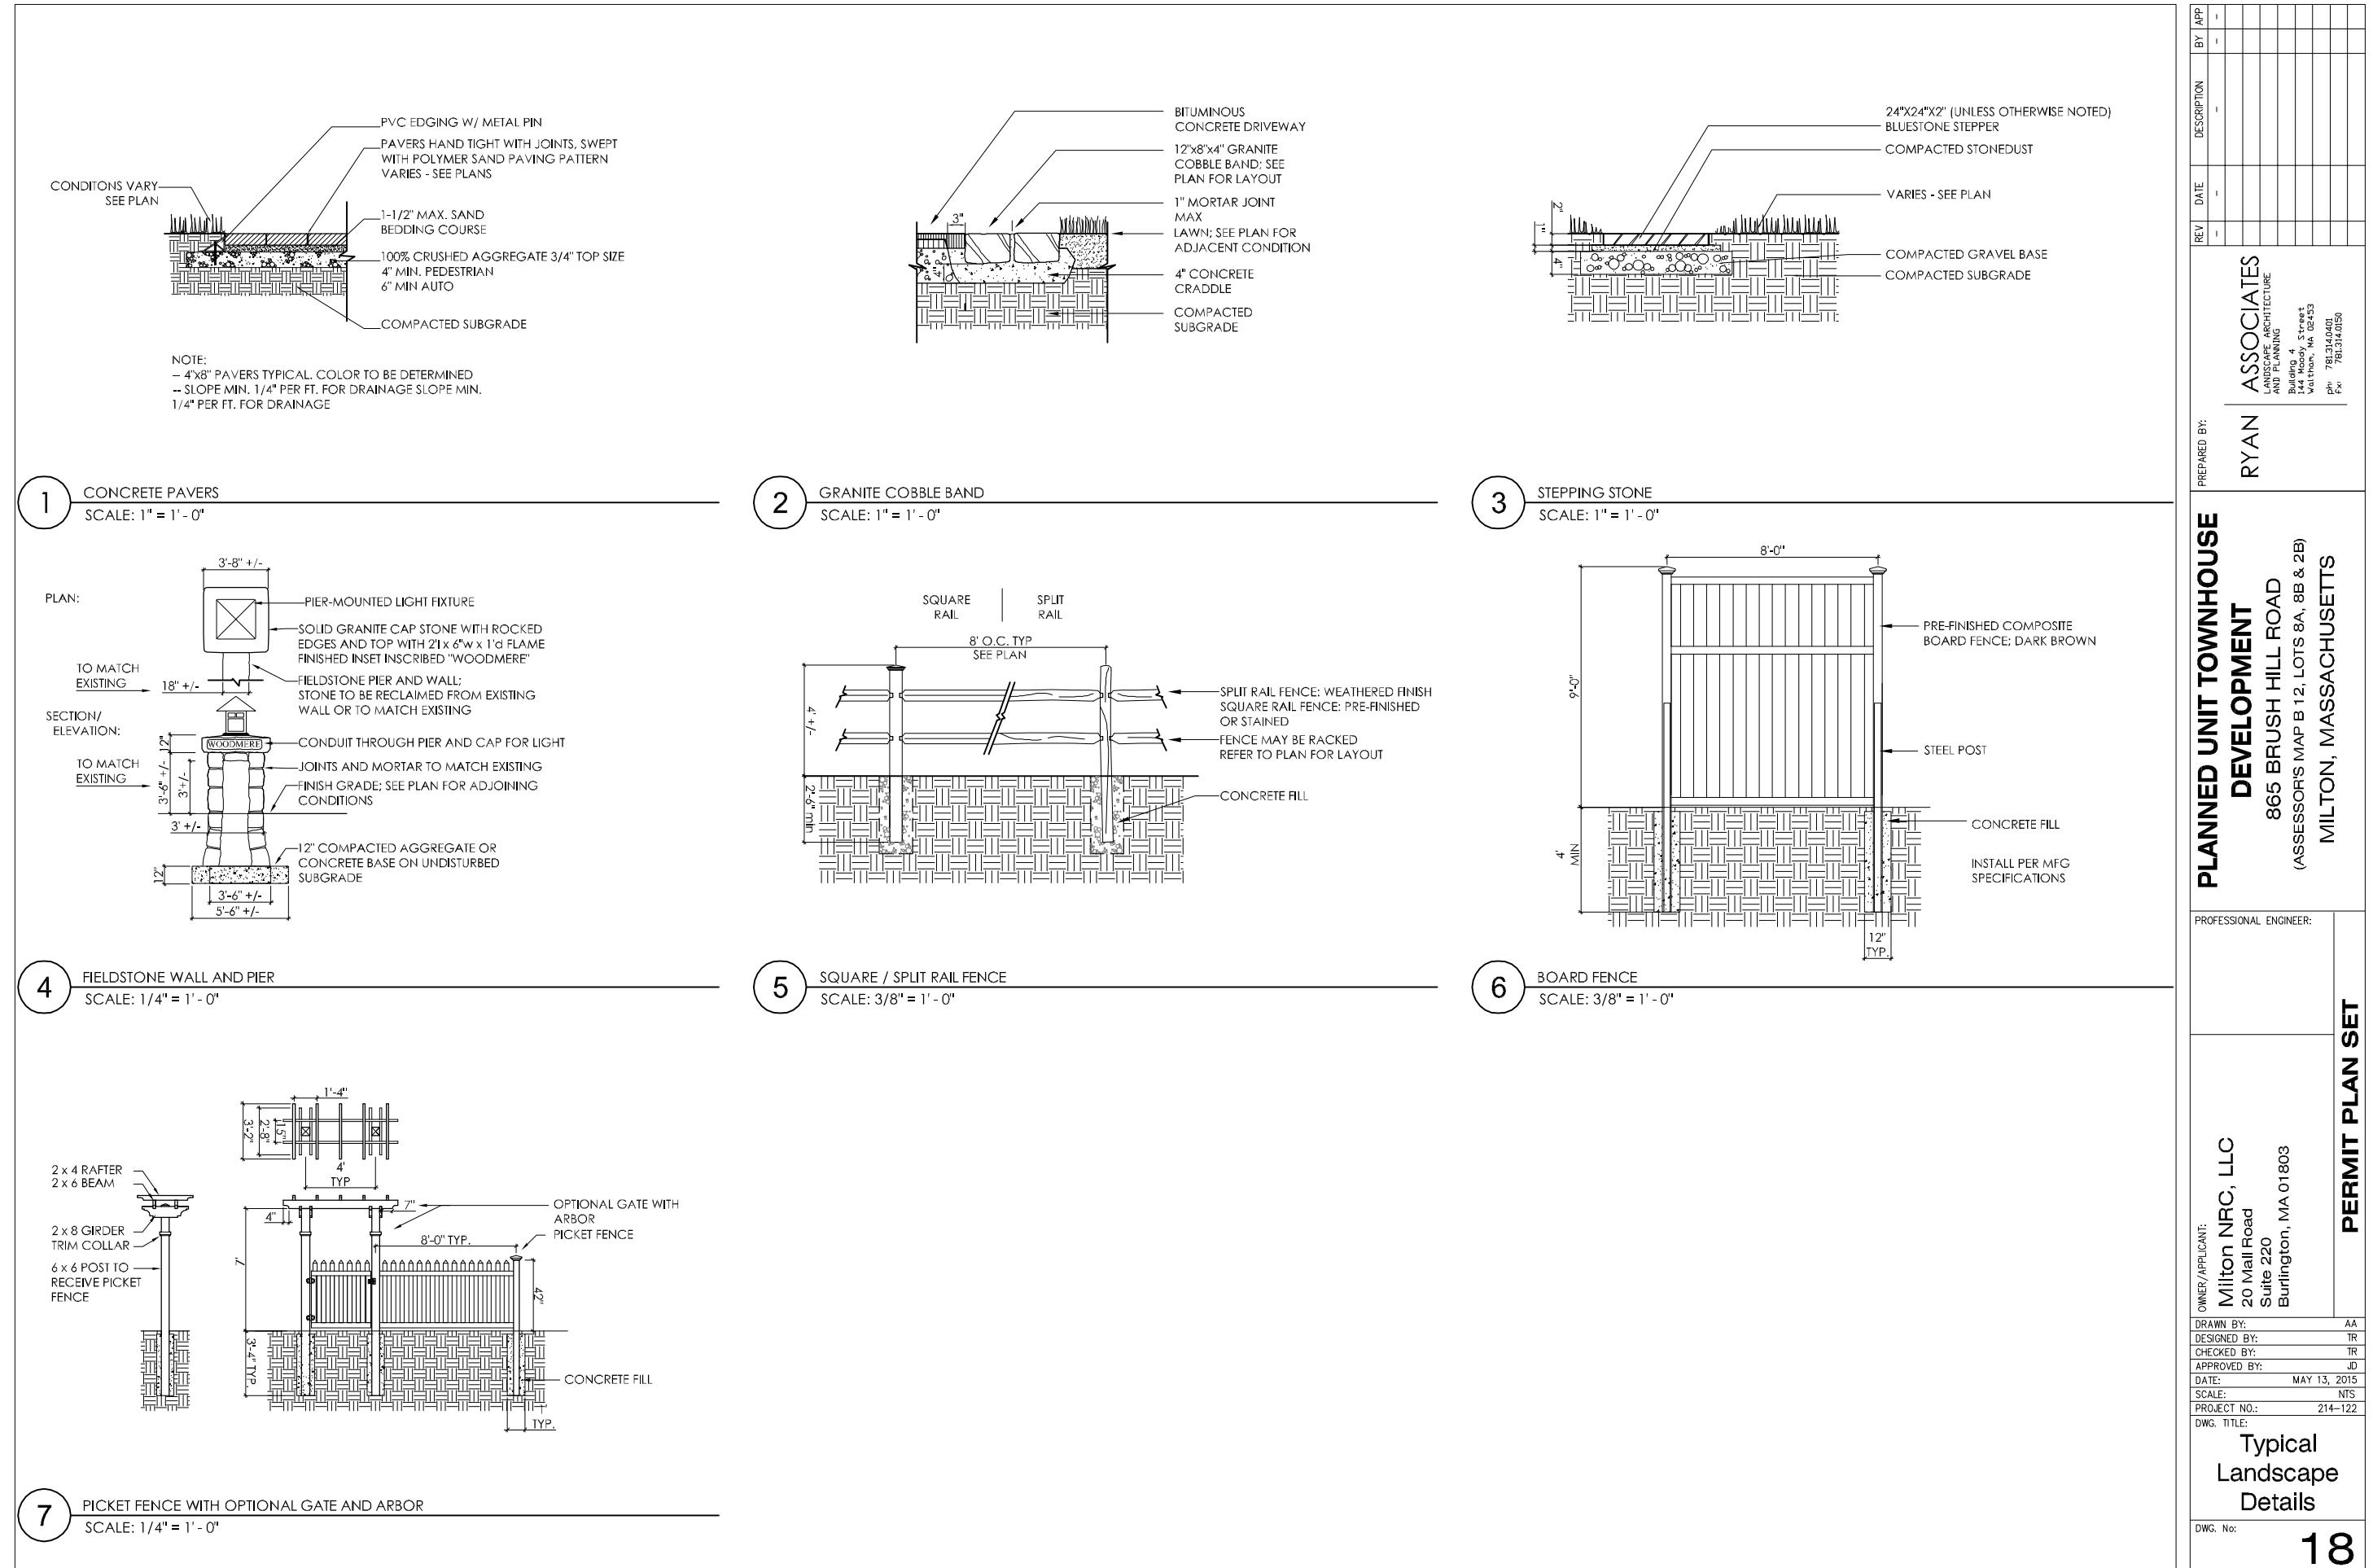

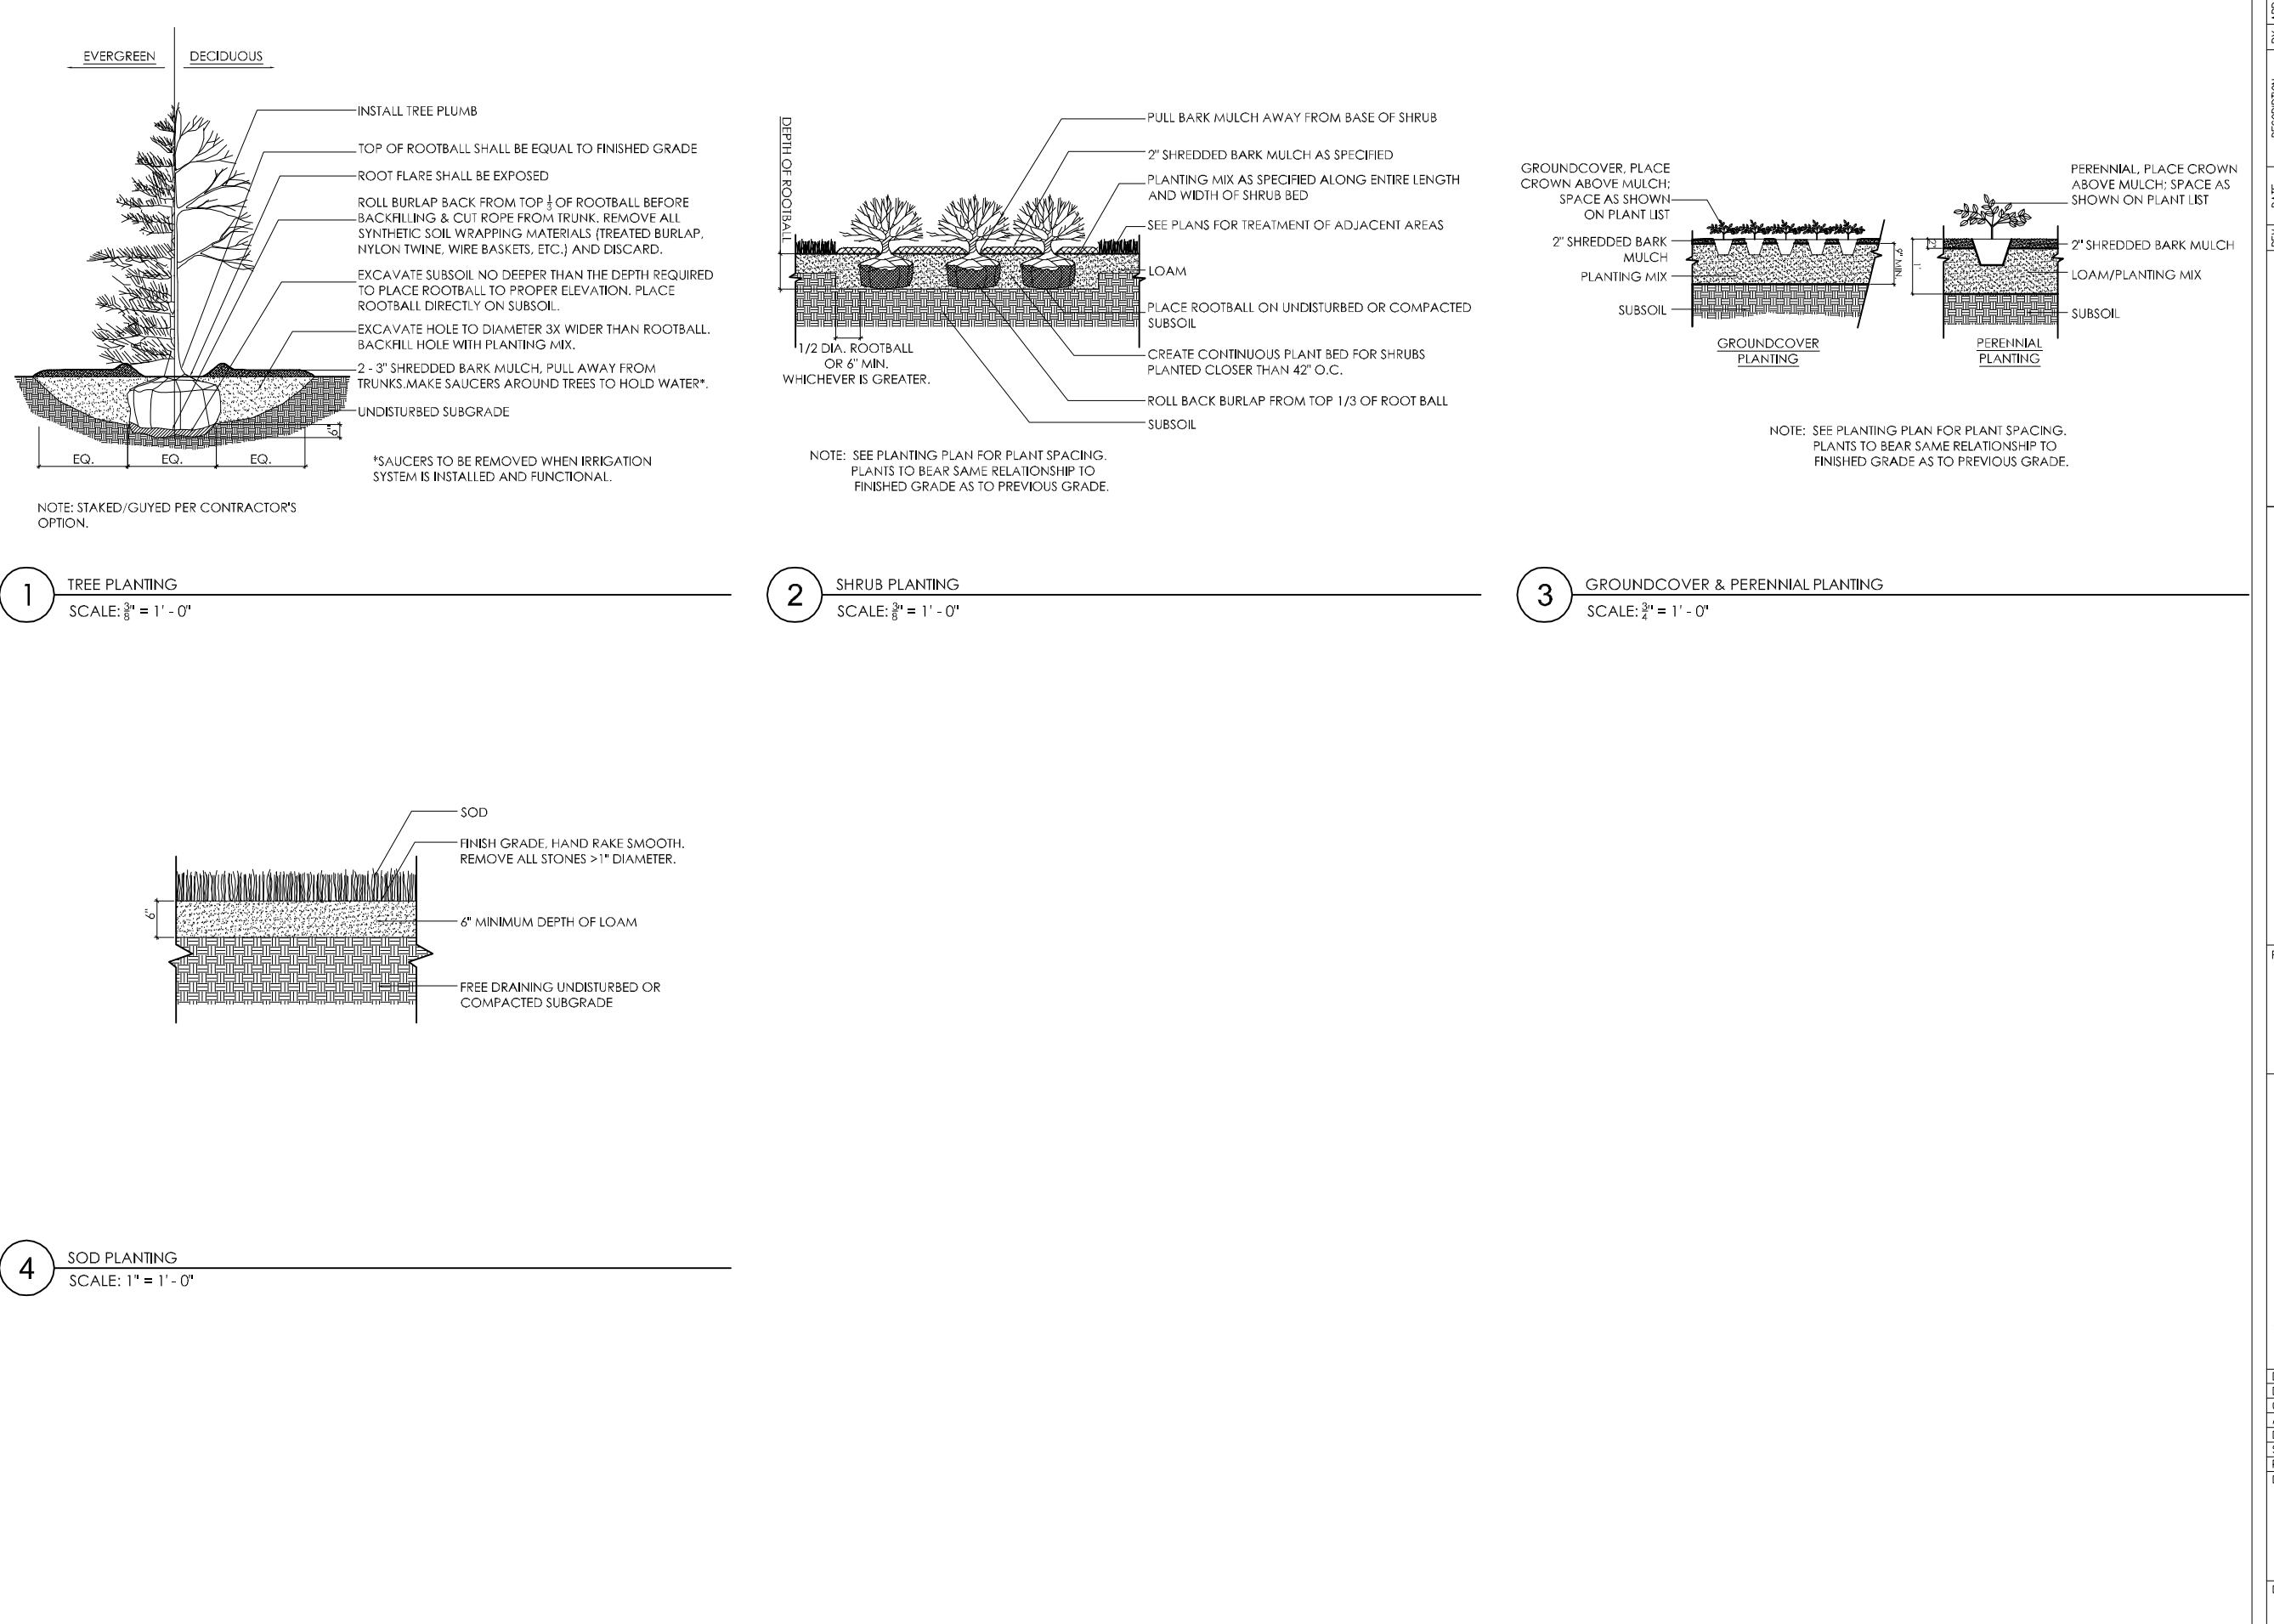		 <p><b>PLANNED UNIT TOWNHOUSE DEVELOPMENT</b> 865 BRUSH HILL ROAD (ASSESSOR'S MAP B 12, LOTS 8A, 8B &amp; 2B) MILTON, MASSACHUSETTS</p>	<table border="1" style="width: 100%; border-collapse: collapse;"> <tr> <td style="width: 10%;">OWNER/APPLICANT:</td> <td>Milton NRC, LLC 20 Main Road Suite 220 Burlington, MA 01803</td> </tr> <tr> <td>PROFESSIONAL ENGINEER:</td> <td></td> </tr> <tr> <td>DRAWN BY:</td> <td>AA</td> </tr> <tr> <td>DESIGNED BY:</td> <td>TR</td> </tr> <tr> <td>CHECKED BY:</td> <td>TR</td> </tr> <tr> <td>APPROVED BY:</td> <td>JD</td> </tr> <tr> <td>DATE:</td> <td>MAY 13, 2015</td> </tr> <tr> <td>SCALE:</td> <td>NTS</td> </tr> <tr> <td>PROJECT NO.:</td> <td>214-122</td> </tr> <tr> <td>DWG. TITLE:</td> <td>Typical Landscape Details</td> </tr> <tr> <td>DWG. NO.:</td> <td>19</td> </tr> </table>	OWNER/APPLICANT:	Milton NRC, LLC 20 Main Road Suite 220 Burlington, MA 01803	PROFESSIONAL ENGINEER:		DRAWN BY:	AA	DESIGNED BY:	TR	CHECKED BY:	TR	APPROVED BY:	JD	DATE:	MAY 13, 2015	SCALE:	NTS	PROJECT NO.:	214-122	DWG. TITLE:	Typical Landscape Details	DWG. NO.:	19
OWNER/APPLICANT:	Milton NRC, LLC 20 Main Road Suite 220 Burlington, MA 01803																								
PROFESSIONAL ENGINEER:																									
DRAWN BY:	AA																								
DESIGNED BY:	TR																								
CHECKED BY:	TR																								
APPROVED BY:	JD																								
DATE:	MAY 13, 2015																								
SCALE:	NTS																								
PROJECT NO.:	214-122																								
DWG. TITLE:	Typical Landscape Details																								
DWG. NO.:	19																								