

SCHEMATIC ELEVATION - NORTH (PLAYGROUND)  
SCALE: 1/8" = 1'-0"




SCHEMATIC ELEVATION - EAST  
SCALE: 1/8" = 1'-0"



SCHEMATIC ELEVATION - SOUTH (MAIN ENTRY)  
SCALE: 1/8" = 1'-0"



SCHEMATIC ELEVATION - WEST  
SCALE: 1/8" = 1'-0"

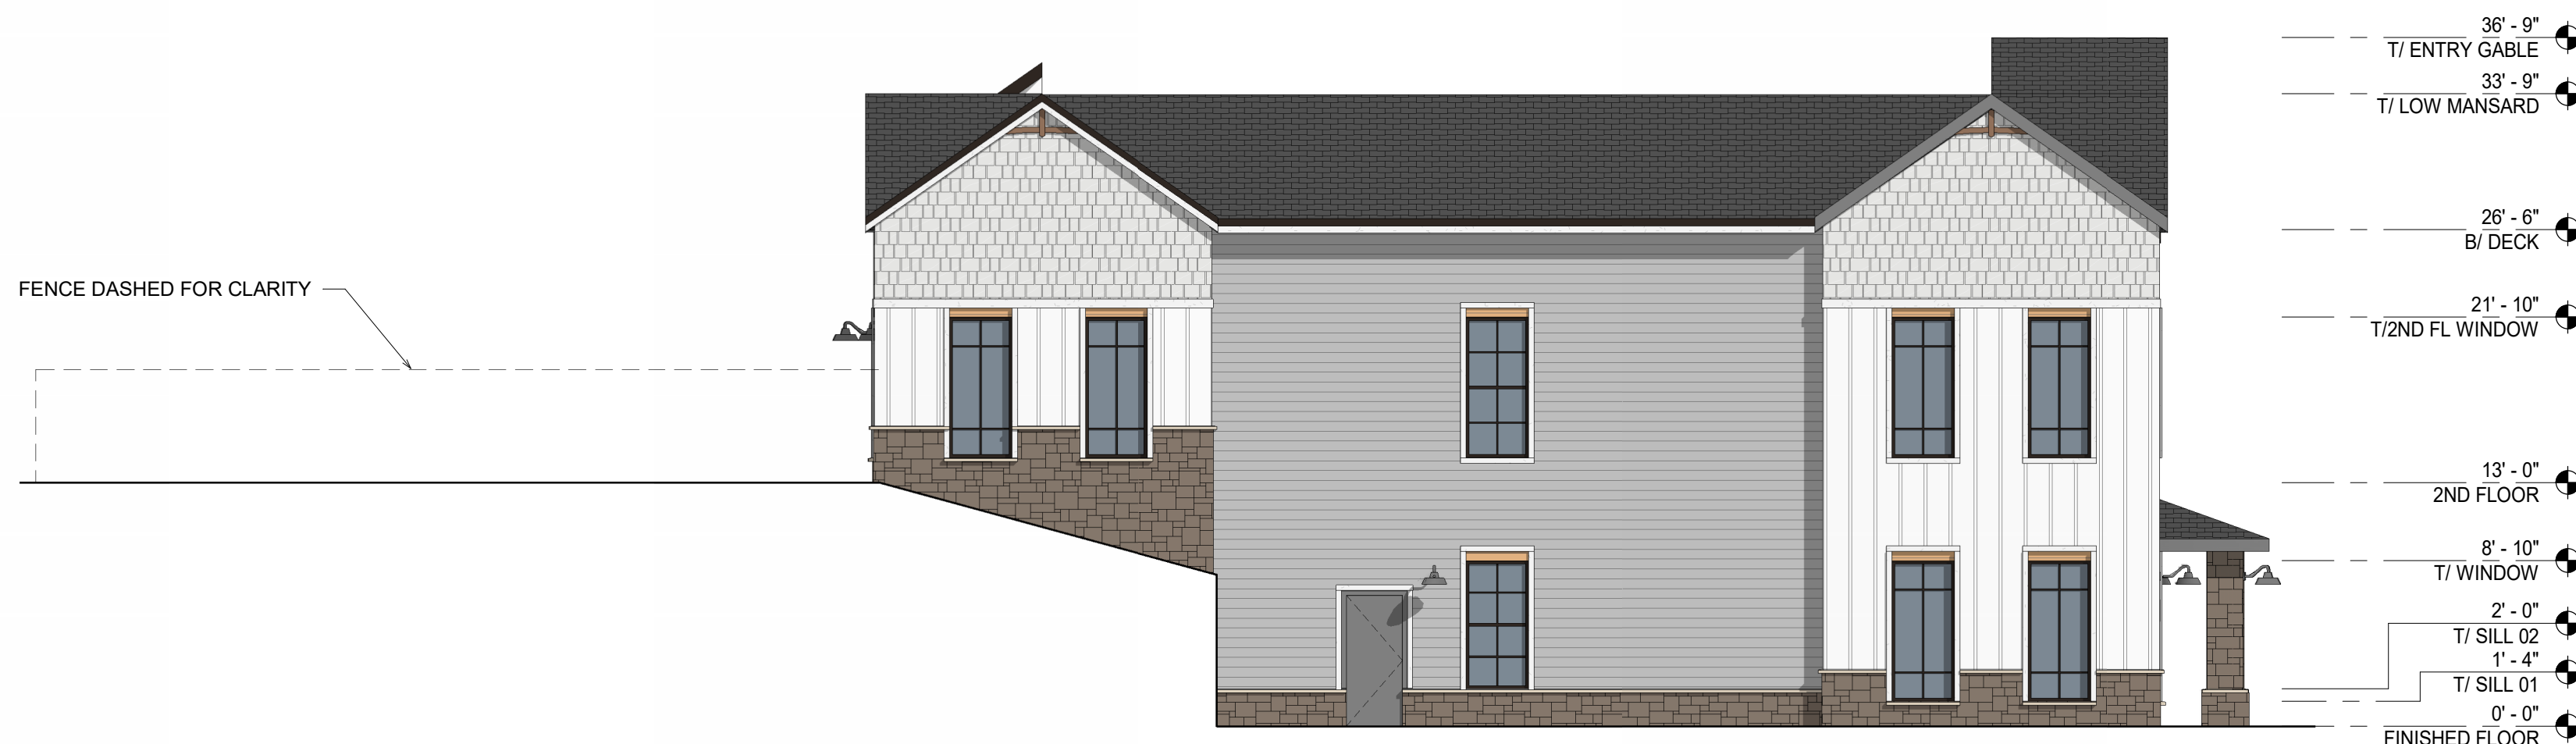

EXTERIOR MATERIALS:

	ASPHALT SHINGLE ROOF MANUFACTURER: TBD COLOR: CHARCOAL
	GUTTERS, DOWNSPOUTS & FLASHING MANUFACTURER: TBD COLOR: DARK BRONZE
	FIBER CEMENT TRIM BOARDS MANUFACTURER: JAMES HARDIE COLOR: ARCTIC WHITE TEXTURE: SMOOTH
	FIBER CEMENT SHINGLE SIDING MANUFACTURER: JAMES HARDIE COLOR: ARCTIC WHITE TEXTURE: SELECT CEDARMILL
	FIBER CEMENT BOARD & BATTEN SIDING MANUFACTURER: JAMES HARDIE COLOR: ARCTIC WHITE TEXTURE: SMOOTH
	FIBER CEMENT LAP SIDING MANUFACTURER: JAMES HARDIE COLOR: LIGHT MIST TEXTURE: SELECT CEDARMILL
	WINDOW HEADER TRIM MANUFACTURER: JAMES HARDIE COLOR: KHAKI BROWN TEXTURE: SELECT CEDARMILL
	FIBER CEMENT SILL MANUFACTURER: JAMES HARDIE COLOR: ARCTIC WHITE
	STONE WATER TABLE MANUFACTURER: ELDOORADO STONE COLOR: FALLING SPRING