



1165 Massachusetts Ave
Boston, MA 02125

March 5, 2025

Town of Milton
Select Board
525 Canton Avenue
Milton, MA 02186
617-898-4846

RE: Adams Street at Eliot Street
W.O. #18857861

Dear Members of the Board:

The petition and plans are being presented by the NSTAR Electric Company d/b/a Eversource Energy for the purpose of obtaining a grant of location to install conduit in Adams Street.

This work is to provide electrical service to #2 Eliot Street.

If you have any questions, please call Susan Edgely 617-541-5730.

Very truly yours,

Kelly-Ann Correia

Kelly-Ann Correia, Supervisor
Rights and Permits

**PETITION OF NSTAR ELECTRIC D/B/A EVERSOURCE ENERGY COMPANY
FOR LOCATION FOR CONDUITS AND MANHOLES**

To the **BOARD OF SELECTMAN** of the Town of Milton, Massachusetts:

Respectfully represents NSTAR ELECTRIC COMPANY D/B/A EVERSOURCE ENERGY, a company incorporated for the transmission of electricity for lighting, heating, or power, that it desires to construct a line for such transmission under the public way or ways hereinafter specified.

WHEREFORE, your petitioner prays that, after due notice and hearing as provided by law, the Board may by Order grant to your petitioner permission to construct, and a location for, such a line of conduits and manholes with the necessary wires and cables therein, said conduits and manholes to be located, substantially as shown on the plan made by T. Thibault dated March 4, 2025, and filed herewith, under the following public way or ways of said Town:

ADAMS STREET –

Southerly and then southwesterly from MH17143, south of Eliot Street, to private property at #2 Eliot Street, install approximately 78 feet of conduit.

Work Order #18857861

NSTAR ELECTRIC COMPANY D/B/A EVERSOURCE ENERGY

By: *Kelly-Ann Correia*

**Kelly-Ann Correia, Supervisor
Rights and Permits**

5th day of March, 2025

Town of Milton, Massachusetts

Received and filed _____

ORDER FOR LOCATION FOR CONDUITS AND MANHOLES

Town of Milton, Massachusetts, March 5, 2025, WHEREAS, NSTAR ELECTRIC COMPANY D/B/A Eversource Energy has petitioned for permission to construct a line for the transmission of electricity for lighting, heating, or power under the public way or ways of the Town hereinafter specified, and notice has been given and a hearing held on said petition as provided by law. It is ORDERED that NSTAR ELECTRIC COMPANY D/B/A Eversource Energy be and hereby is granted permission to construct, and a location for, such a line of conduits and manholes with the necessary wires and cables therein under the following public way or ways of said Town:

ADAMS STREET

Southerly and then southwesterly from MH17143, south of Eliot Street, to private property at #2 Eliot Street, install approximately 78 feet of conduit.

Work Order #18857861

All construction work under this Order shall be in accordance with the following conditions:

1. Conduits and manholes shall be located as shown on a plan made by T. Thibault dated March 4, 2025, on file with said petition.
2. Said Company shall comply with the requirements of existing by-laws and such as may hereafter be adopted governing the construction and maintenance of conduits and manholes.
3. All work shall be done to the satisfaction of the Board of Selectman or such officer or officers as it may appoint to supervise the work.

1. Selectman of
2. the Town of
3.
4. Milton

CERTIFICATE


We hereby certify that the foregoing Order was adopted after due notice and public hearing as prescribed by Section 22 of Chapter 166 of the General Laws (Ter. Ed.) and any additions thereto or amendments thereof, to wit:--after written notice of the time and place of the hearing mailed at least seven days prior to the date of the hearing by the Selectman to all owners of real estate abutting upon that part of the way or ways upon, along or across which the line is to be constructed under said Order, as determined by the last preceding assessment for taxation, and a public hearing held on the _____ day of 2025 at _____ in said Town.

1. Selectman of
2. the Town of
3.
4.
5. Milton

CERTIFICATE

I hereby certify that the foregoing are true copies of the Order of the Board of Selectman of the Town of Milton, Massachusetts, duly adopted on the _____ day of 2025, and recorded with the records of location Orders of said Town _____, Book _____, Page _____, and the certificate of notice of hearing thereon required by Section 22 of Chapter 166 of the General Laws (Ter. Ed.), and any additions thereto or amendments thereof, as the same appear of record.

Attest: _____
Clerk of the Town of Milton, Massachusetts

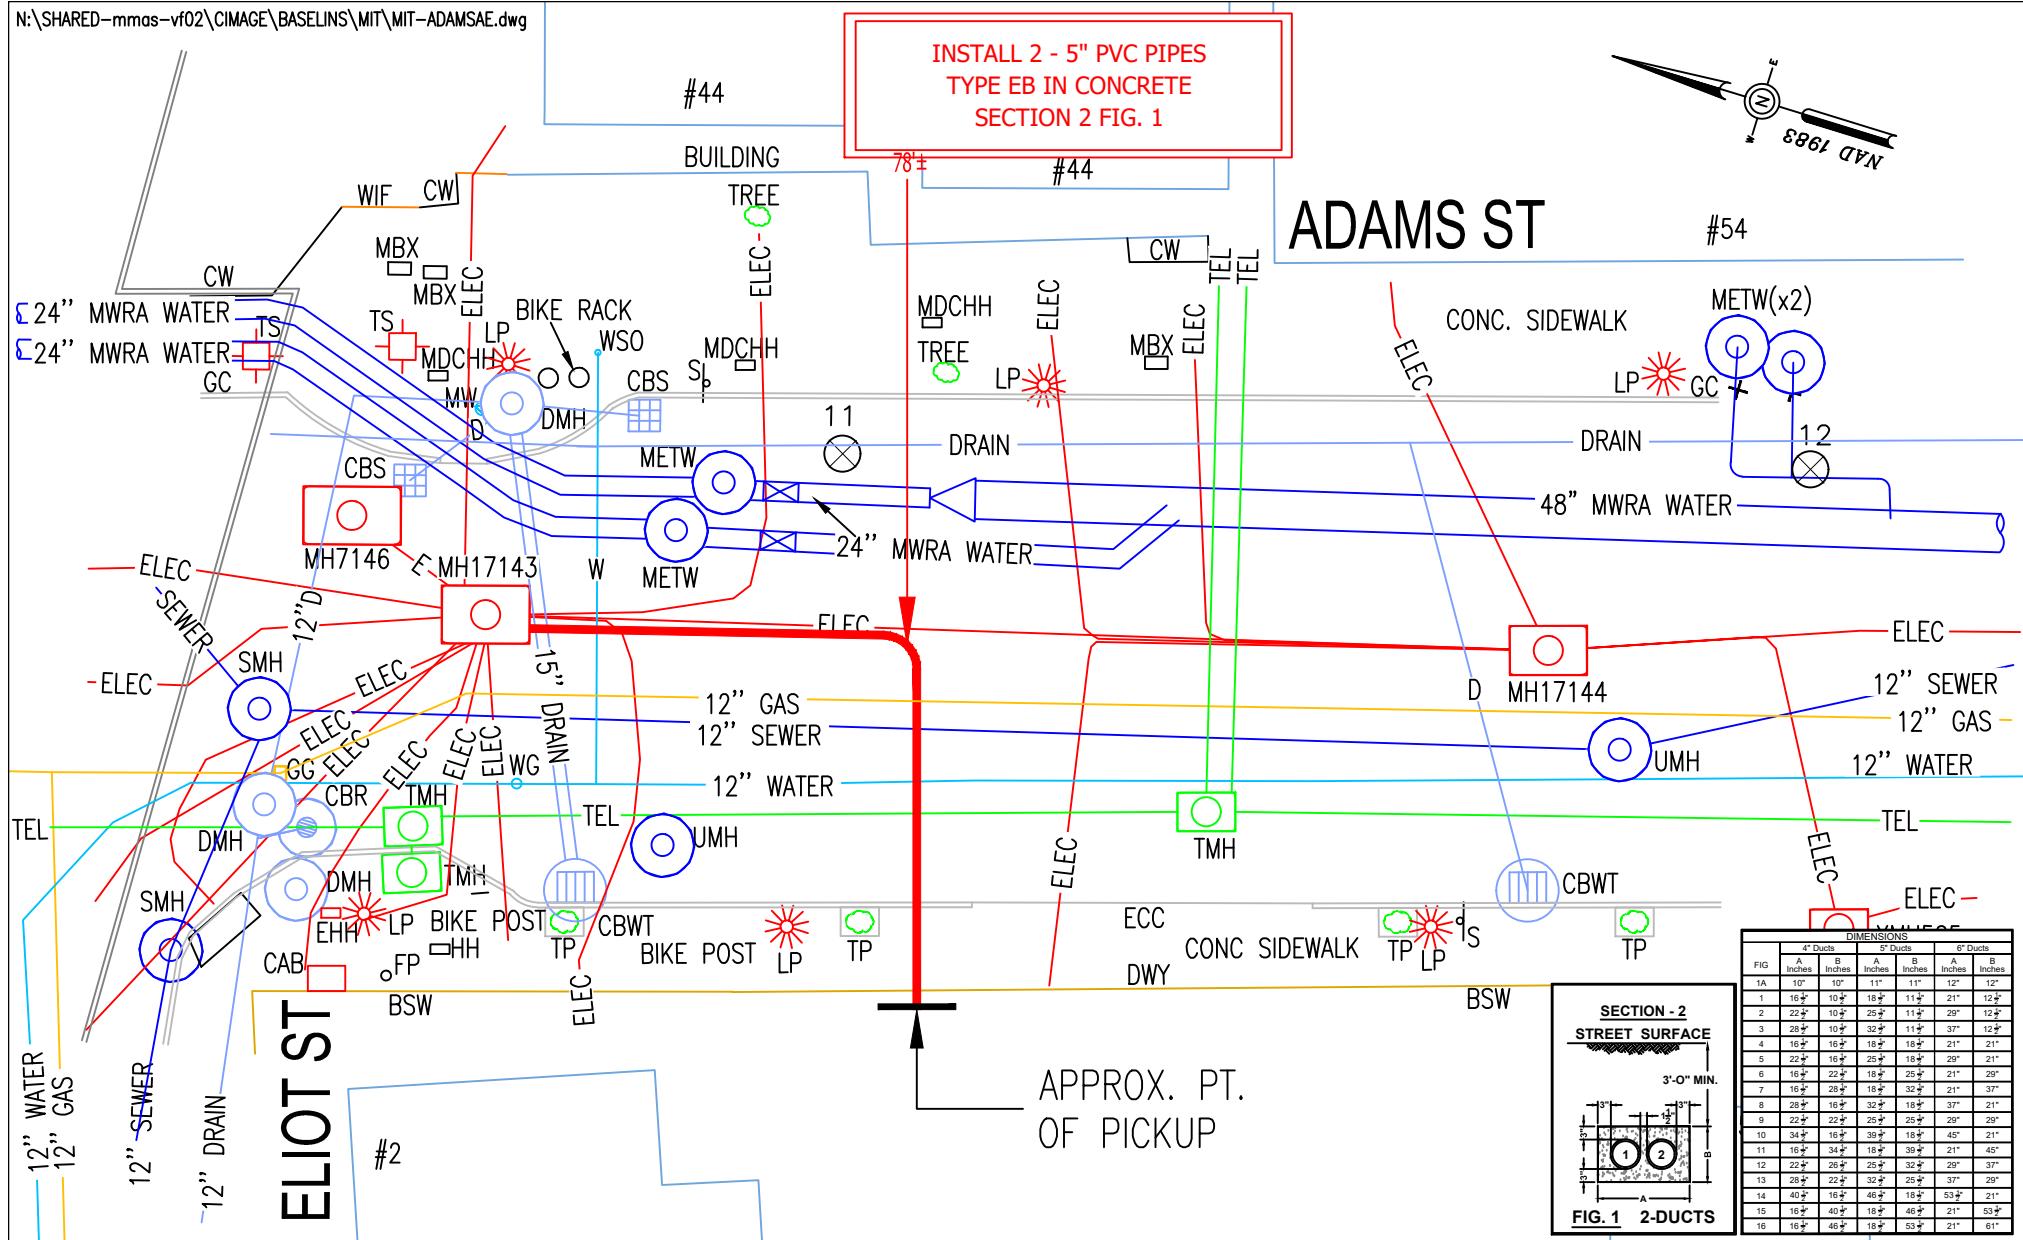

0 20 40

SCALE IN FEET

BY YOUR USE OF THE INFORMATION CONTAINED IN THIS MAP, YOU AGREE THAT NO WARRANTY OF ANY KIND, EXPRESS OR IMPLIED, IS GIVEN WITH RESPECT TO THE INFORMATION. NEITHER NSTAR ELECTRIC COMPANY, NSTAR GAS COMPANY NOR ITS PARENTS, AFFILIATES, OFFICERS, DIRECTORS, SHAREHOLDERS, EMPLOYEES OR AGENTS (COLLECTIVELY THE "NSTAR ENTITIES") SHALL BE LIABLE FOR ANY LOSS OR INJURY CAUSED IN WHOLE OR IN PART BY USE OF THIS INFORMATION, OR IN RELIANCE UPON IT. TO THE MAXIMUM EXTENT ALLOWED BY LAW, YOU AGREE BY YOUR ACCEPTANCE OF THE INFORMATION TO RELEASE, INDEMNIFY AND HOLD THE NSTAR ENTITIES HARMLESS FROM ANY SUCH LOSS OR INJURY.

THE INFORMATION MAY NOT REPRESENT A SURVEY, MAY NOT BE THE MOST COMPLETE AND IS SUBJECT TO CHANGE WITHOUT NOTICE. NO LIABILITY IS ASSUMED FOR THE ACCURACY OF THE INFORMATION, EITHER EXPRESSED OR IMPLIED. UNAUTHORIZED ATTEMPTS TO MODIFY THE INFORMATION OR USE THE INFORMATION FOR OTHER THAN ITS INTENDED PURPOSES ARE PROHIBITED.

MASS. LAW
REQUIRES 72 HOURS ADVANCE NOTICE TO UTILITY COMPANIES
BEFORE DIGGING BY ANYONE. CALL DIG-SAFE 1-888-344-7233

C# 44-25

Ward #

Work Order # 18857861

Surveyed by: ZA/MR

Research by: BP

Plotted by: GC

Proposed Structures: GC

Approved: T THIBAULT

P#

NSTAR
ELECTRIC
d/b/a
EVERSOURCE
1165 MASSACHUSETTS AVE. DORCHESTER, MASS. 02125

Plan of ELIOT ST, MILTON

Showing PROPOSED CONDUIT LOCATION

Scale 1"=20'

Date MARCH 4, 2025

SHEET 1 of 1

**WO# 18857861
ELIOT STREET
MILTON, MA 02186**

PARCEL ID: E 1 1
2 ELIOT ST
N/F
I2 ELIOT STREET LLC
174 DORCHESTER STREET
BOSTON, MA 02127

PARCEL ID: E 1 3
59 ADAMS ST
N/F
CITIZENS BANK
C/O RYAN
P.O. BOX 460049
HOUSTON TX, 77056

PARCEL ID: F 11 4
40 ADAMS ST
N/F
MILTON MILLS REALTY TRUST
CHARLES C HAJJAR TRUSTEE
30 ADAMS ST
MILTON, MA 02186

PARCEL ID: F 11 3
50 60 ADAMS ST
N/F
IRWIN JOHN A JR TRUSTEE
THE ADAMS STREET REALTY TRUST
60 ADAMS ST RM 202
MILTON, MA 02186-3437