


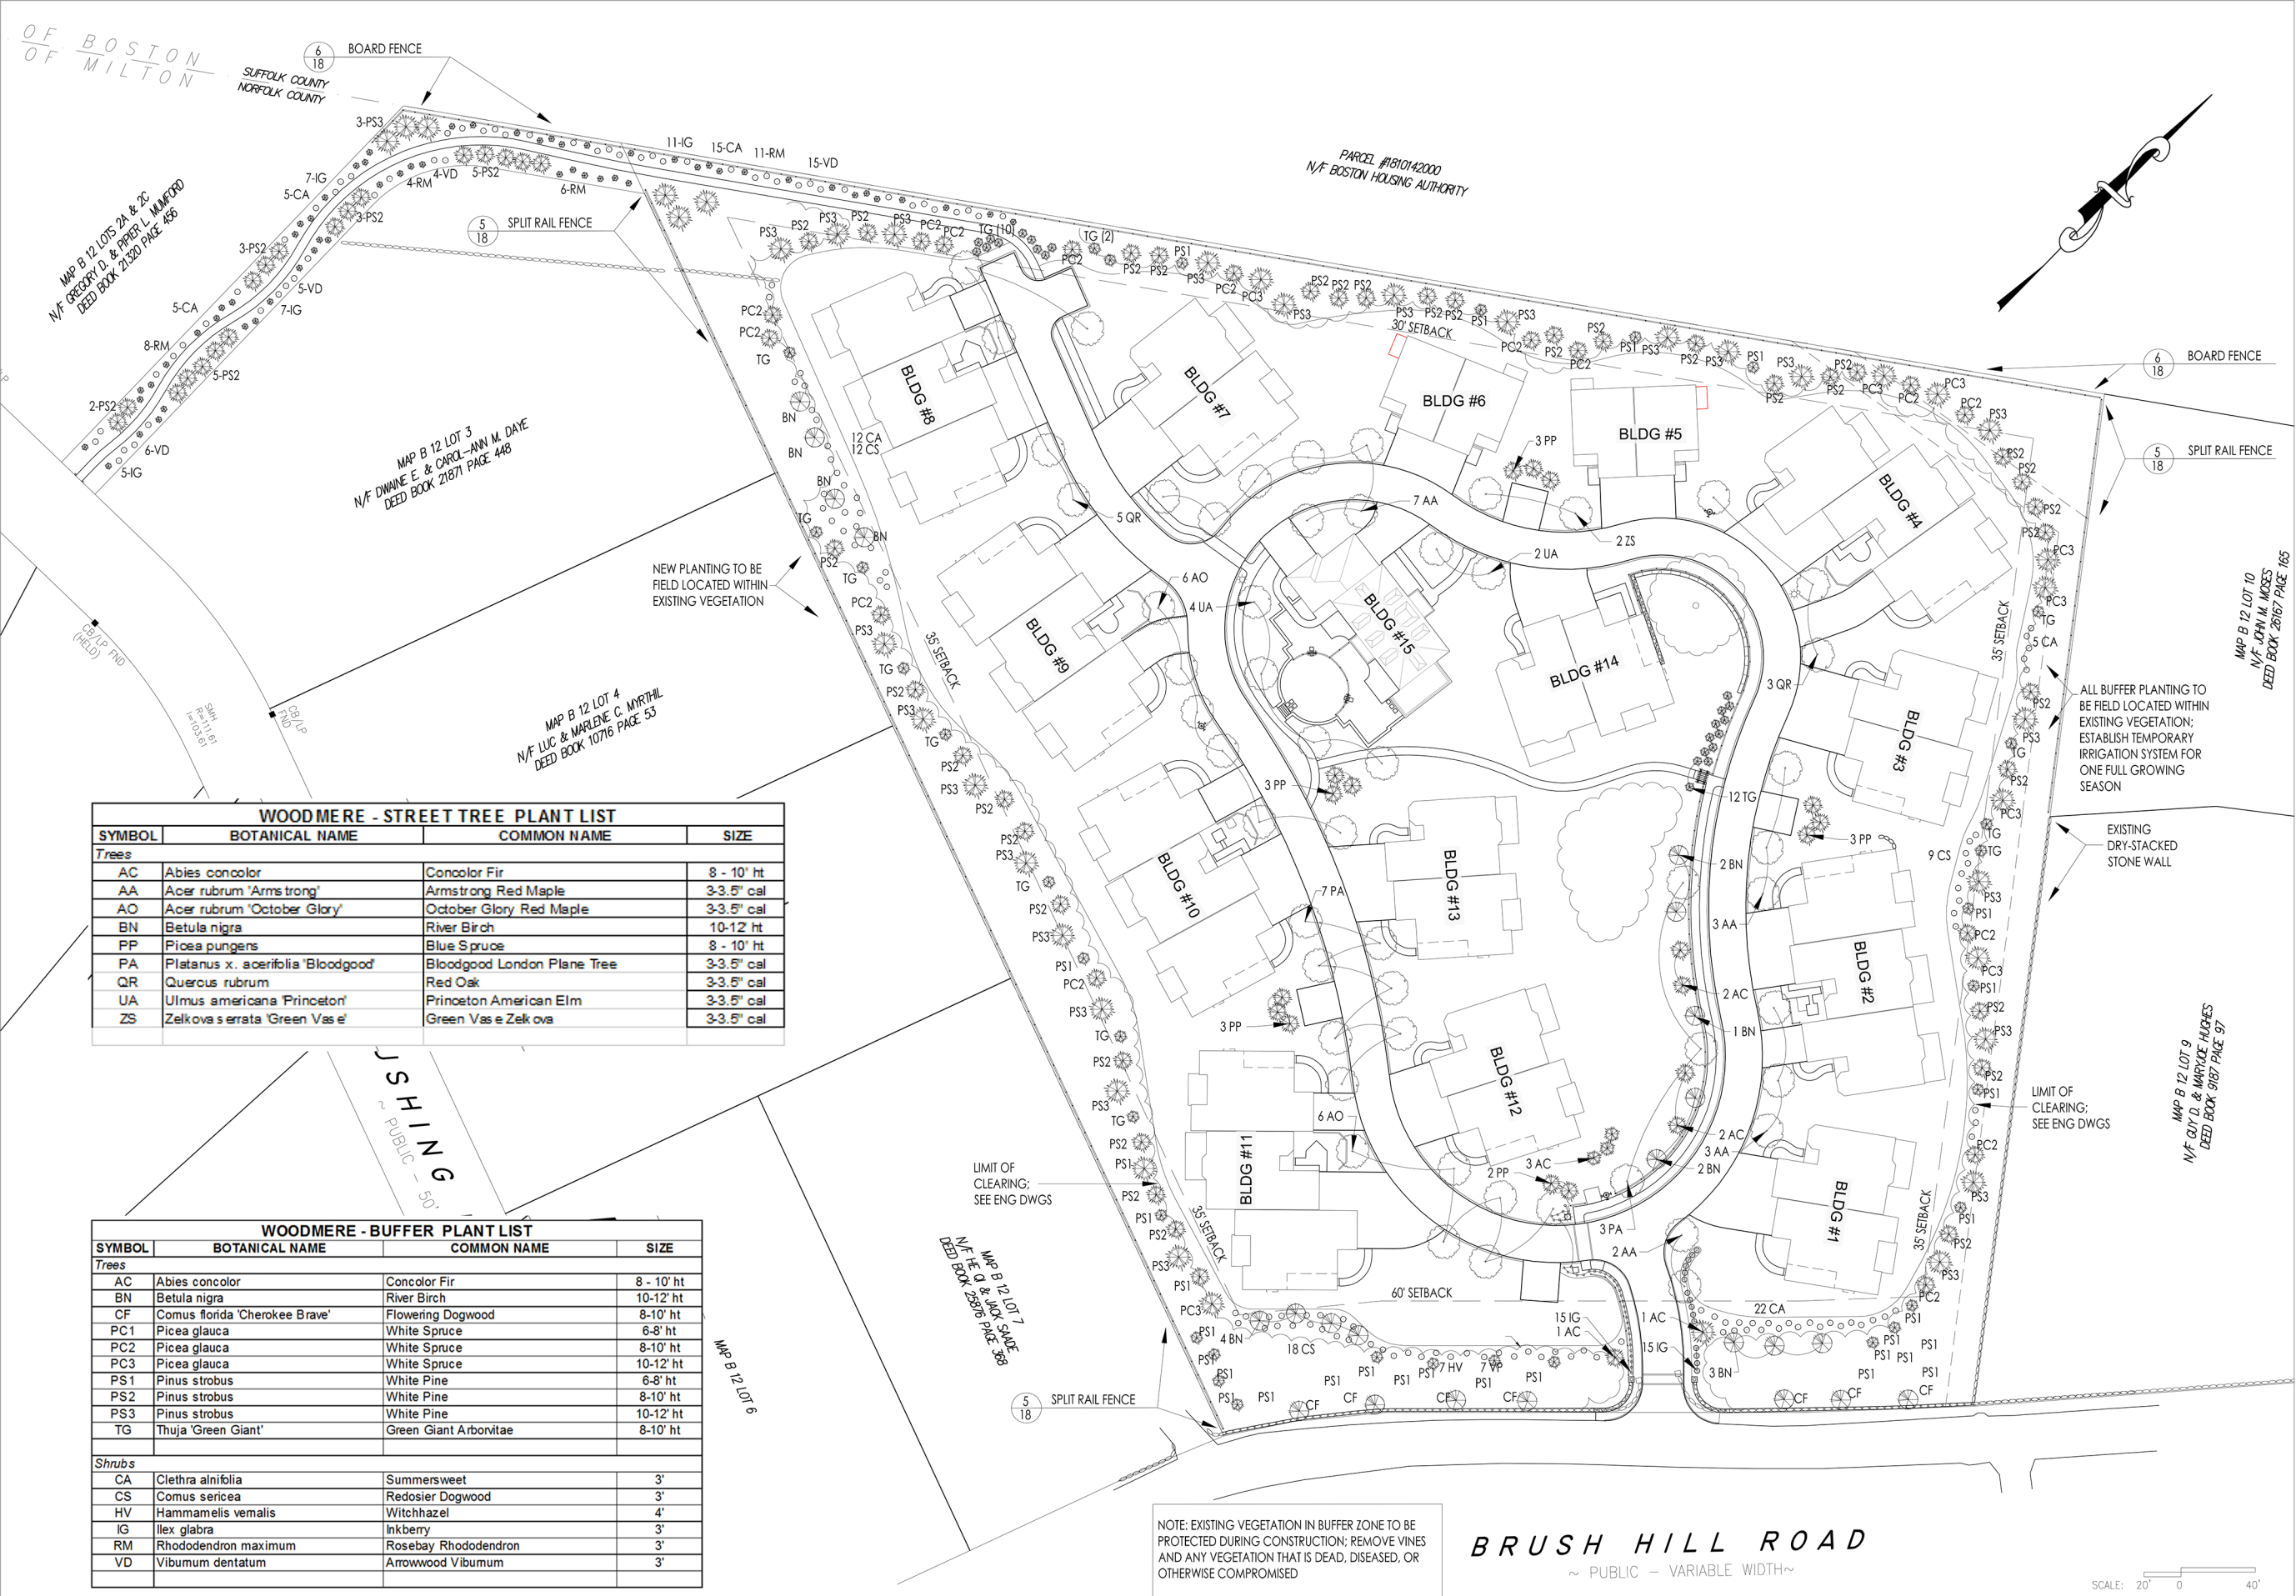

WOODMERE - STREET TREE PLANT LIST			
SYMBOL	BOTANICAL NAME	COMMON NAME	SIZE
<i>Trees</i>			
AC	Abies concolor	Concolor Fir	8 - 10' ht
AA	Acer rubrum 'Arms trong'	Armstrong Red Maple	3-3.5" cal
AO	Acer rubrum 'October Glory'	October Glory Red Maple	3-3.5" cal
BN	Betula nigra	River Birch	10-12' ht
PP	Picea pungens	Blue Spruce	8 - 10' ht
PA	Platanus x. acerifolia 'Bloodgood'	Bloodgood London Plane Tree	3-3.5" cal
QR	Quercus rubrum	Red Oak	3-3.5" cal
UA	Ulmus americana 'Princeton'	Princeton American Elm	3-3.5" cal
ZS	Zelkova serrata 'Green Vase'	Green Vase Zelkova	3-3.5" cal

WOODMERE - BUFFER PLANT LIST			
SYMBOL	BOTANICAL NAME	COMMON NAME	SIZE
<i>Trees</i>			
AC	Abies concolor	Concolor Fir	8 - 10' ht
BN	Betula nigra	River Birch	10-12' ht
CF	Comus florida 'Cherokee Brave'	Flowering Dogwood	8-10' ht
PC1	Picea glauca	White Spruce	6-8' ht
PC2	Picea glauca	White Spruce	8-10' ht
PC3	Picea glauca	White Spruce	10-12' ht
PS1	Pinus strobus	White Pine	6-8' ht
PS2	Pinus strobus	White Pine	8-10' ht
PS3	Pinus strobus	White Pine	10-12' ht
TG	Thuja 'Green Giant'	Green Giant Arborvitae	8-10' ht
<i>Shrubs</i>			
CA	Clethra alnifolia	Summersweet	3'
CS	Comus sericea	Redosier Dogwood	3'
HV	Hammamelis vernalis	Witchhazel	4'
IG	Ilex glabra	Inkberry	3'
RM	Rhododendron maximum	Rosebay Rhododendron	3'
VD	Viburnum dentatum	Arrowwood Viburnum	3'

NOTE: EXISTING VEGETATION IN BUFFER ZONE TO BE PROTECTED DURING CONSTRUCTION; REMOVE VINES AND ANY VEGETATION THAT IS DEAD, DISEASED, OR OTHERWISE COMPROMISED

BRUSH HILL ROAD
~ PUBLIC - VARIABLE WIDTH~



BY APP
DESCRIPTION
DATE
REV

ASSOCIATES
ARCHITECTURE
AND PLANNING
144 Newbury Street
Watson, MA 02453
Ph: 781.314.0101
Fax: 781.314.0150

PREPARED BY:
RYAN

PLANNED UNIT TOWNHOUSE
DEVELOPMENT
865 BRUSH HILL ROAD
(ASSESSOR'S MAP B 12, LOTS 8A, 8B & 2B)
MILTON, MASSACHUSETTS

PROFESSIONAL ENGINEER:

OWNER/APPLICANT:
Milton NRC, LLC
20 Mall Road
Suite 220
Burlington, MA 01803

PERMIT PLAN SET

DWG. No.:
14

DWG. TITLE:
Street Tree & Buffer Planting Plan

DWG. No.:
214-122Prop.DWG