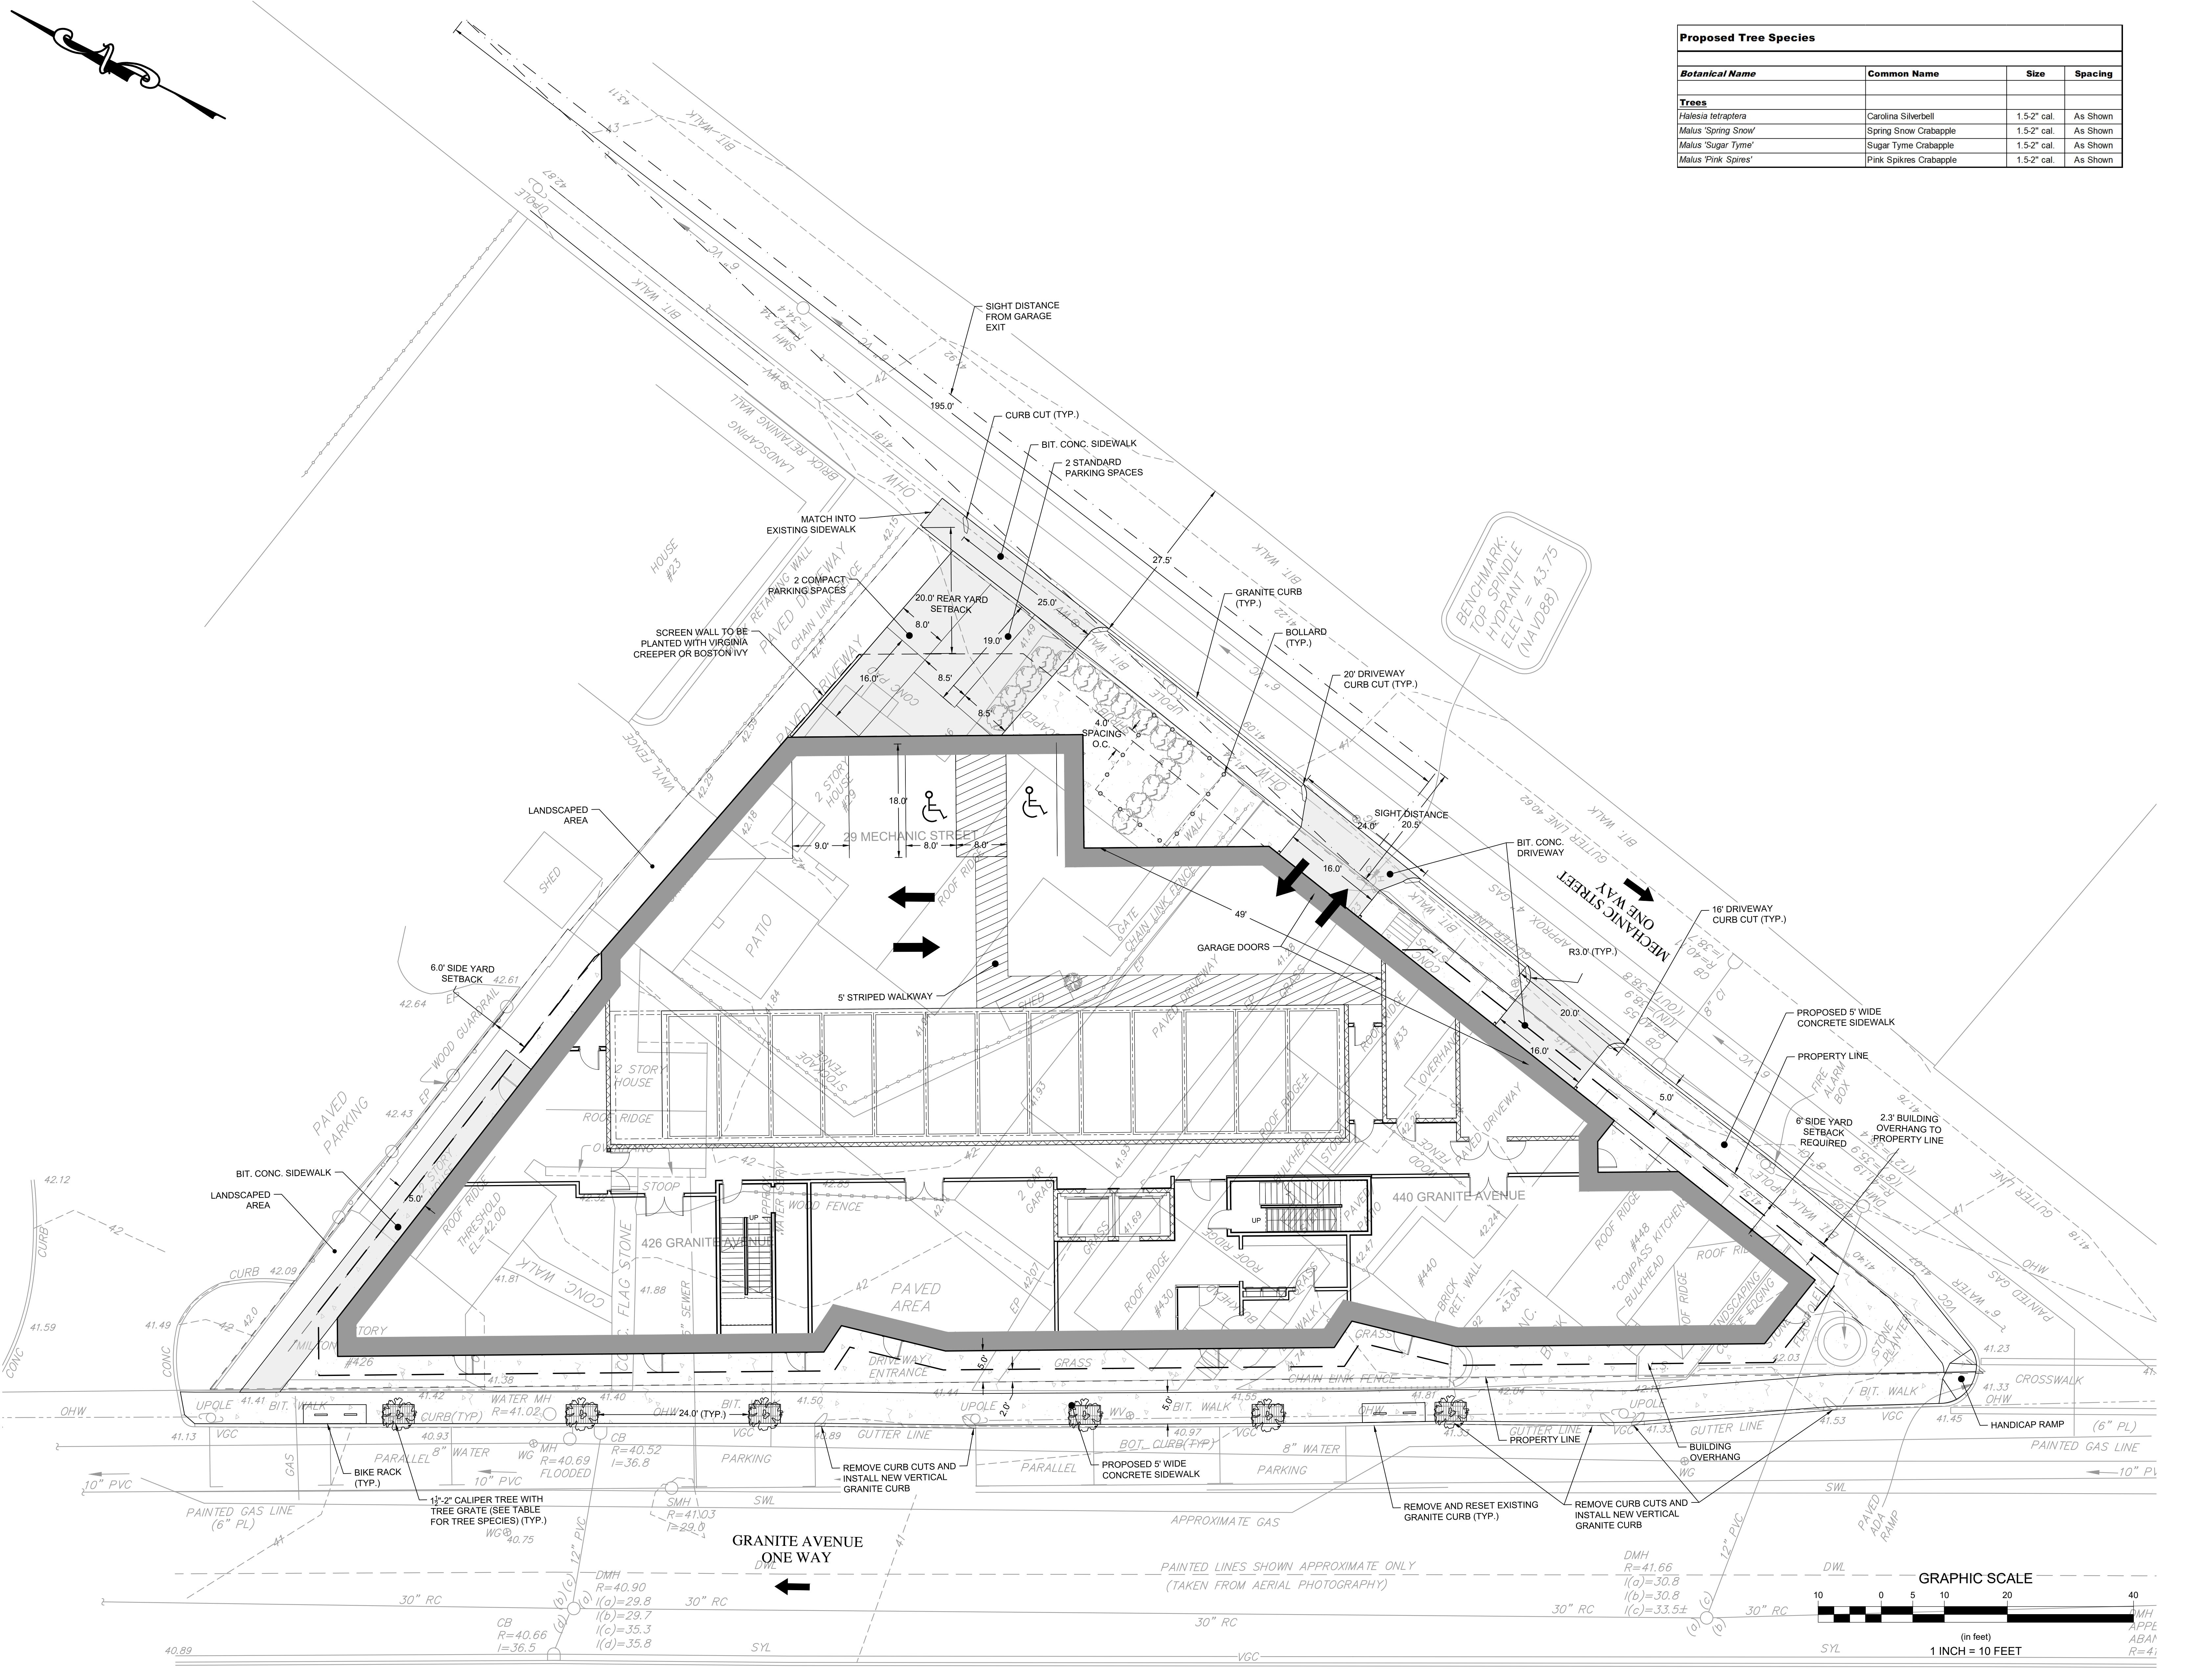


Proposed Tree Species			
Botanical Name	Common Name	Size	Spacing
<b>Trees</b>			
<i>Halesia tetrapeta</i>	Carolina Silverbell	1.5"-2" cal.	As Shown
<i>Malus 'Spring Snow'</i>	Spring Snow Crabapple	1.5"-2" cal.	As Shown
<i>Malus 'Sugar Tyme'</i>	Sugar Tyme Crabapple	1.5"-2" cal.	As Shown
<i>Malus 'Pink Spires'</i>	Pink Spikes Crabapple	1.5"-2" cal.	As Shown



**SCHEMATIC DESIGN SUBMISSION  
NOT FOR CONSTRUCTION  
7/21/2021**

KEY PLAN:

SEAL:

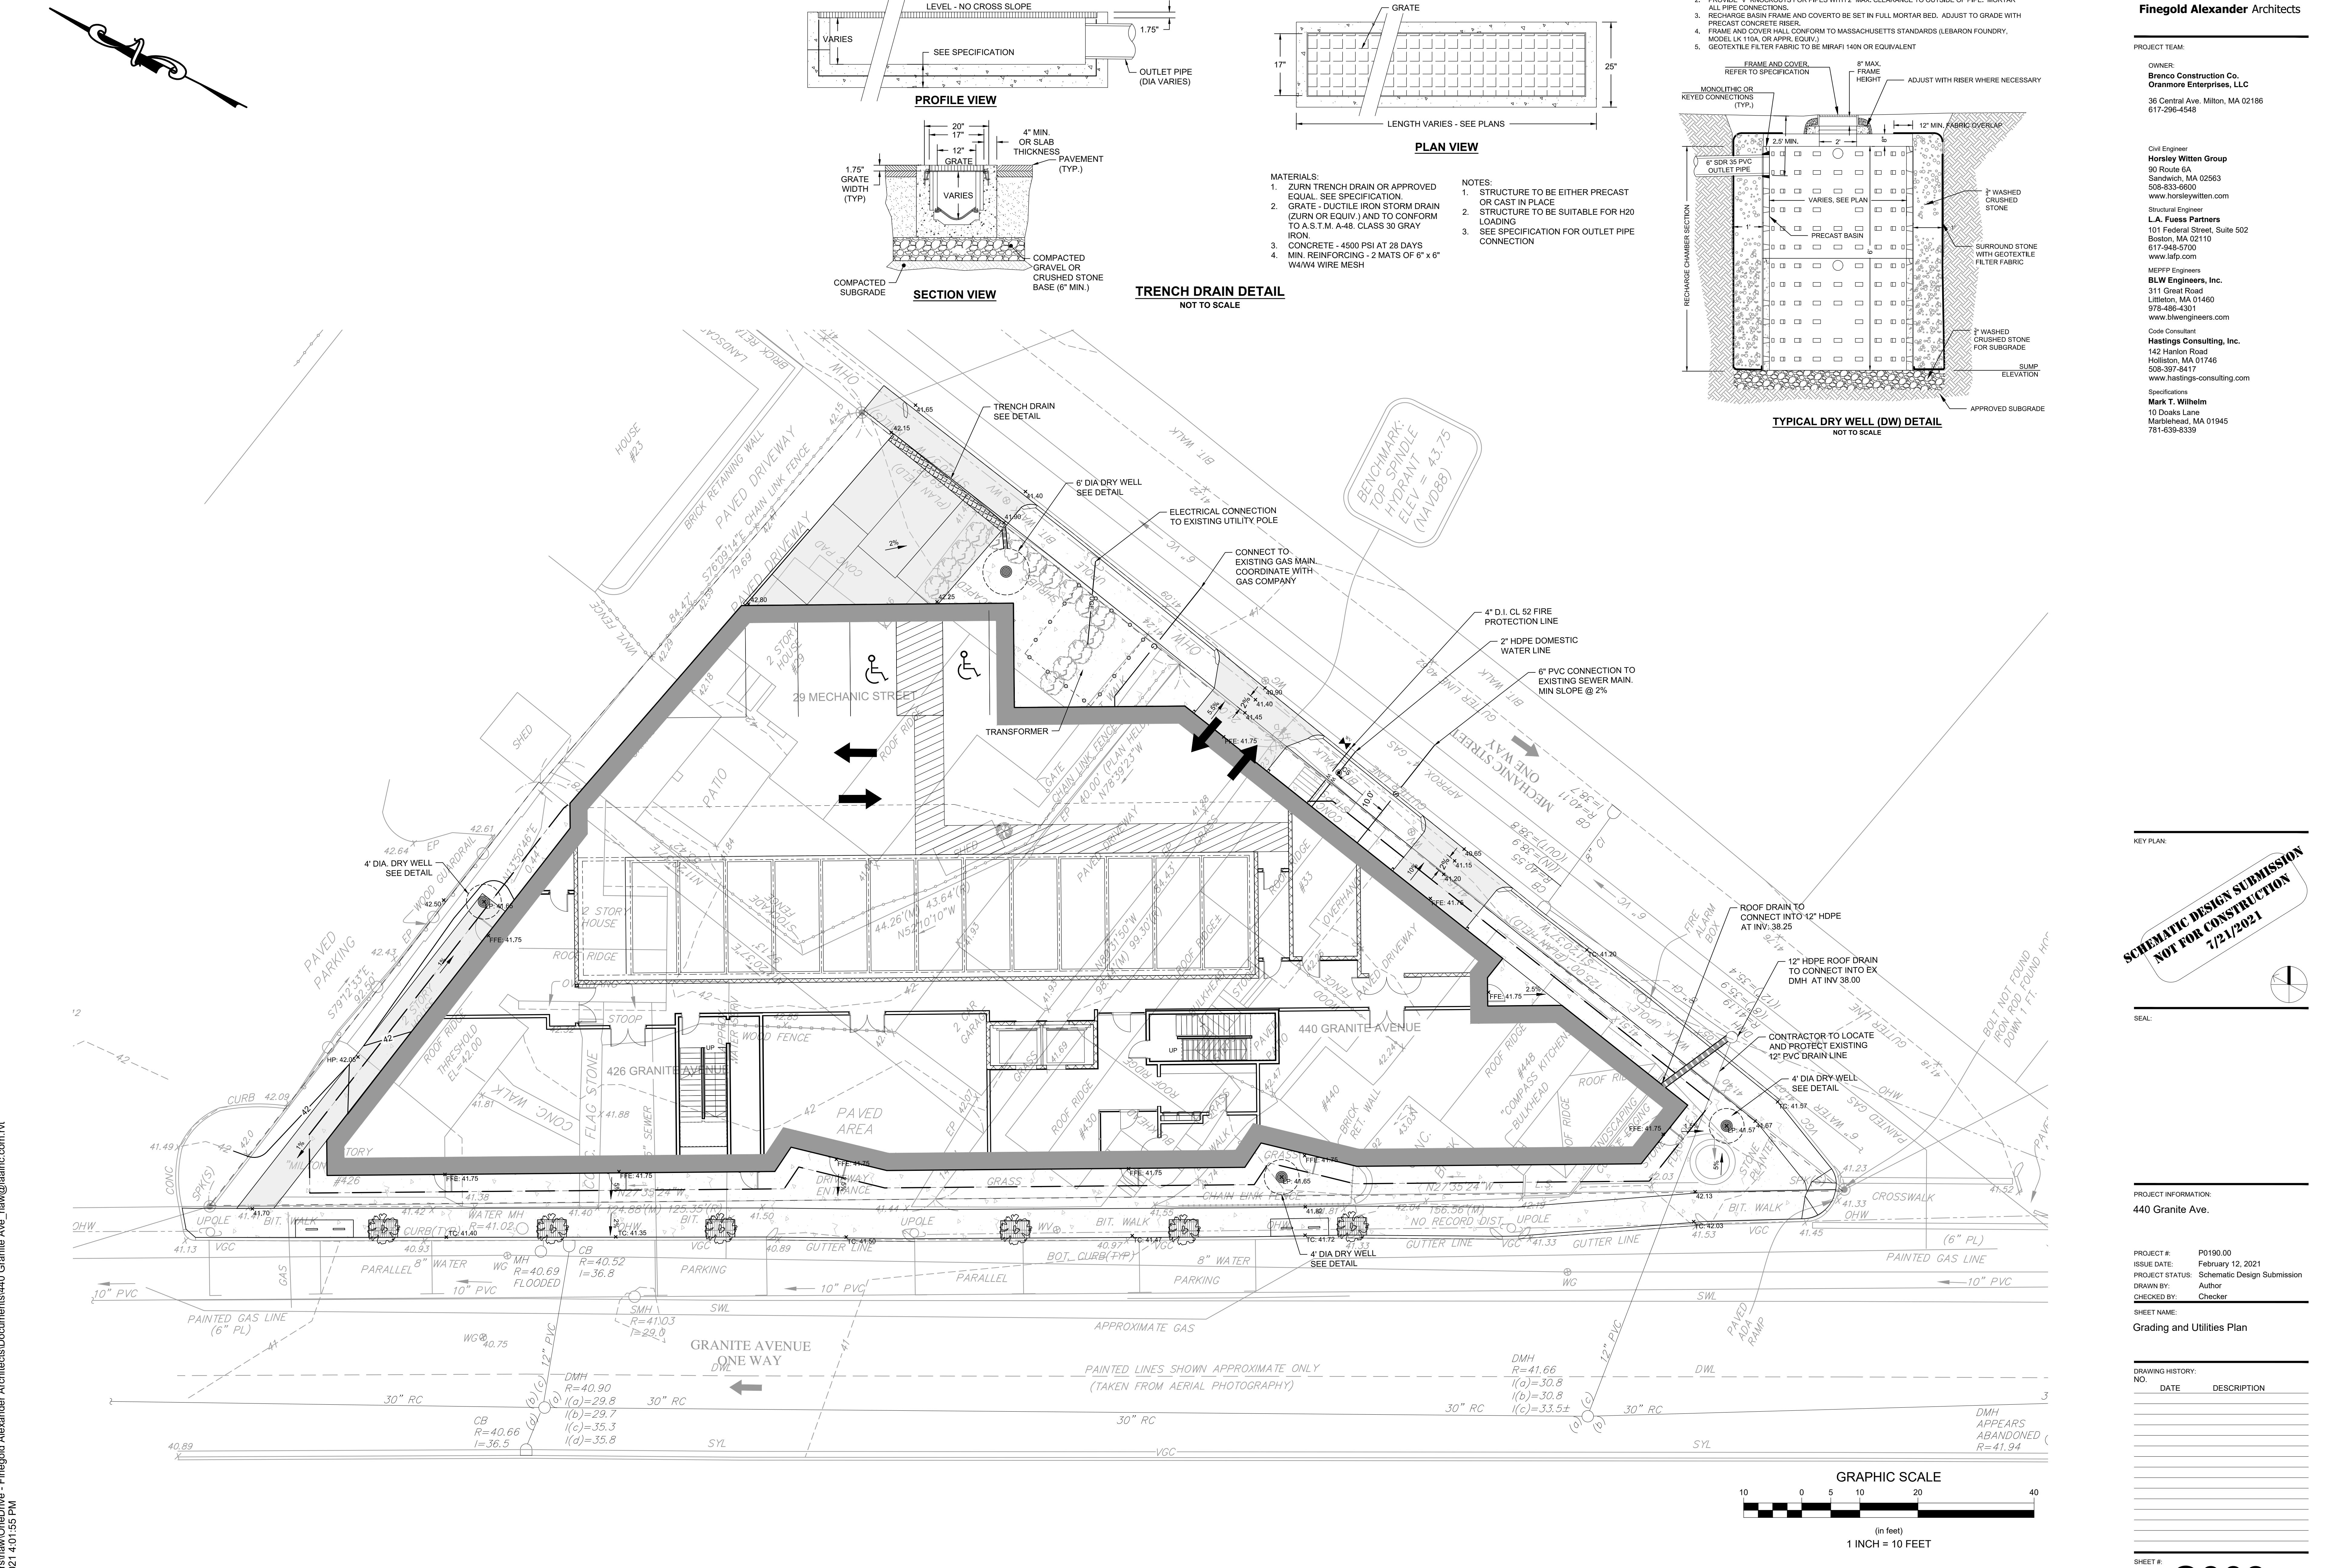
PROJECT INFORMATION:  
440 Granite Ave.

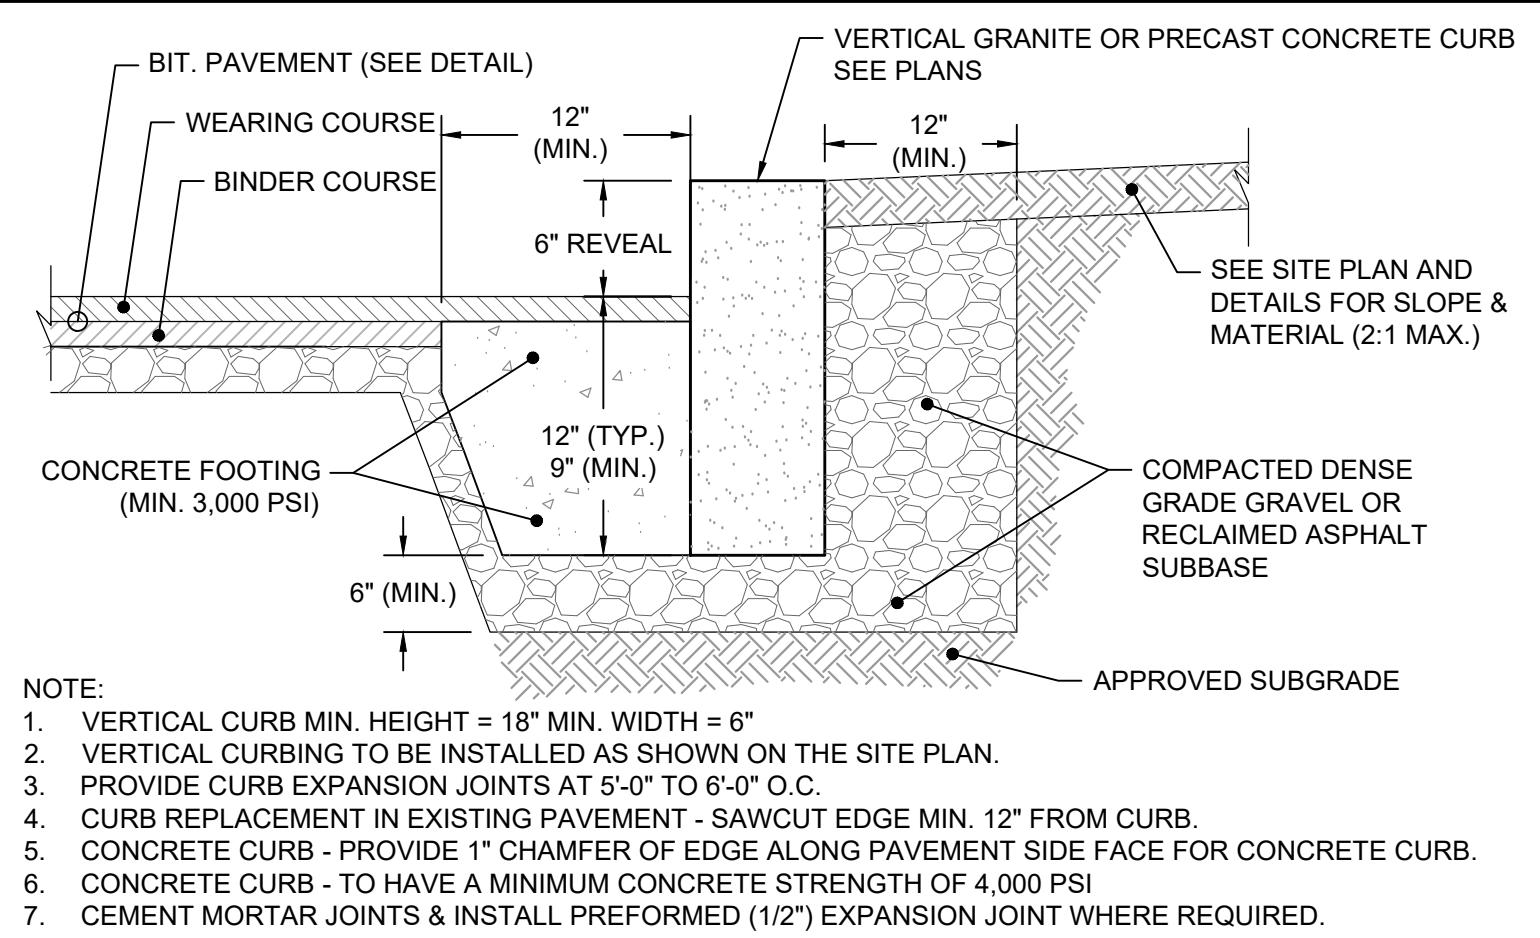
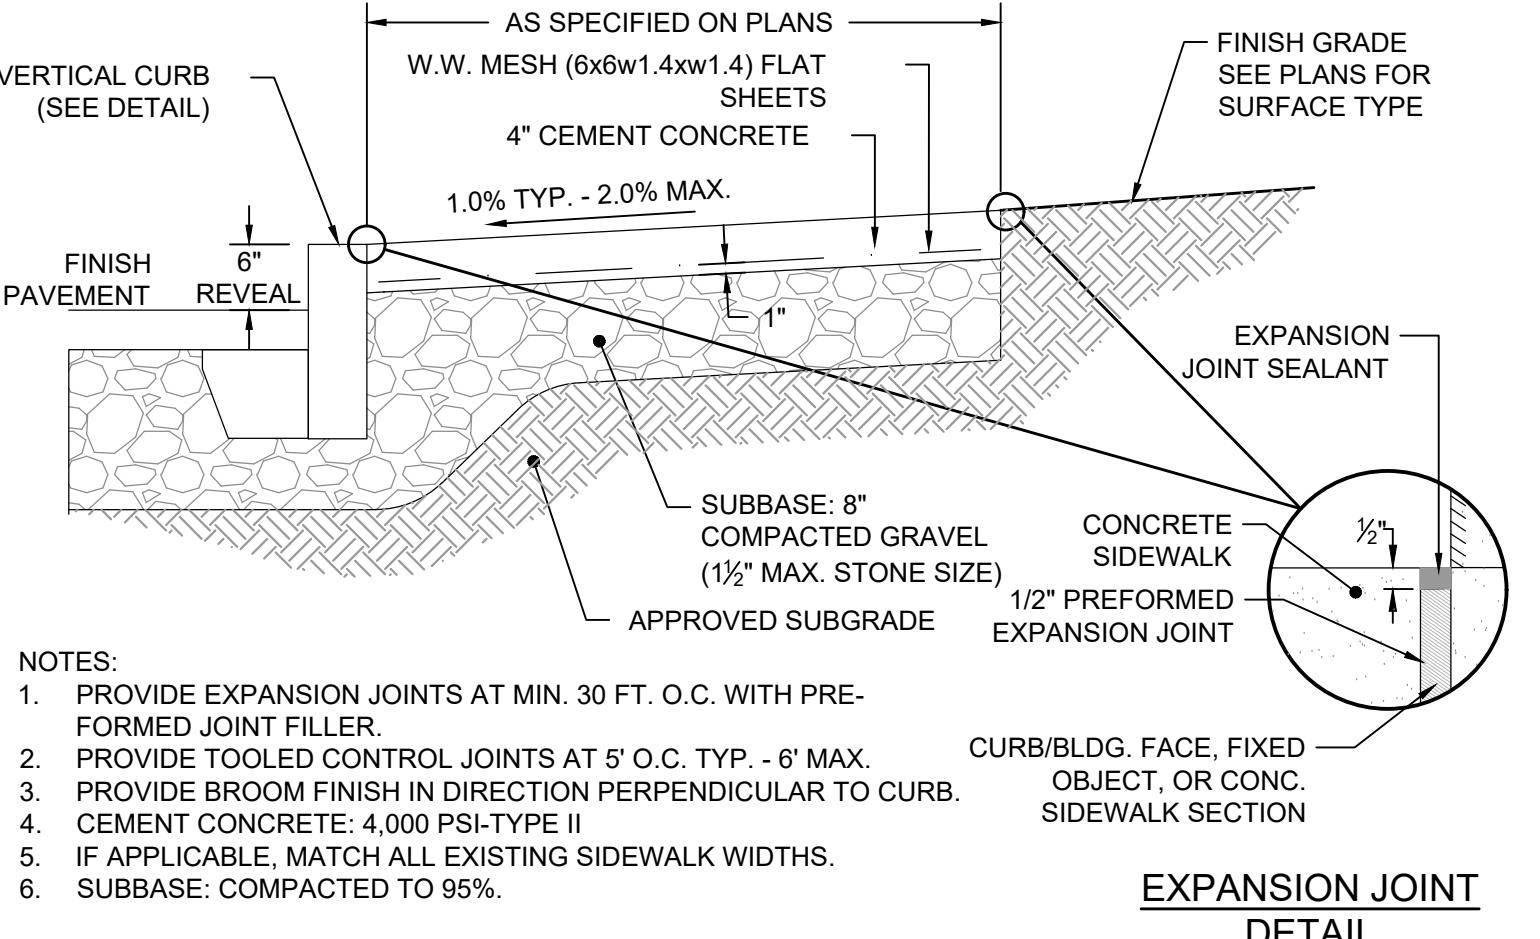
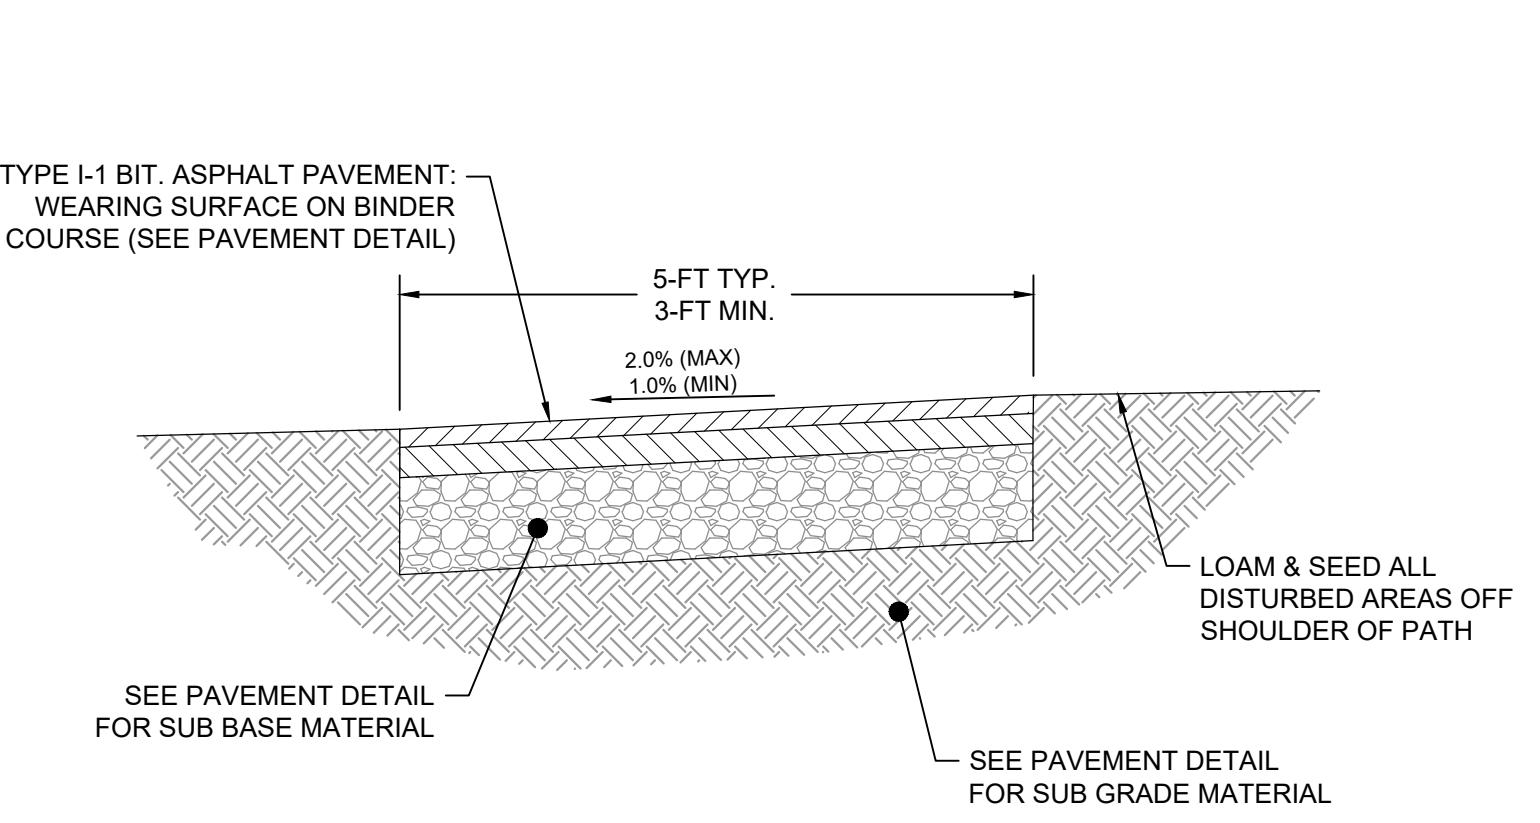
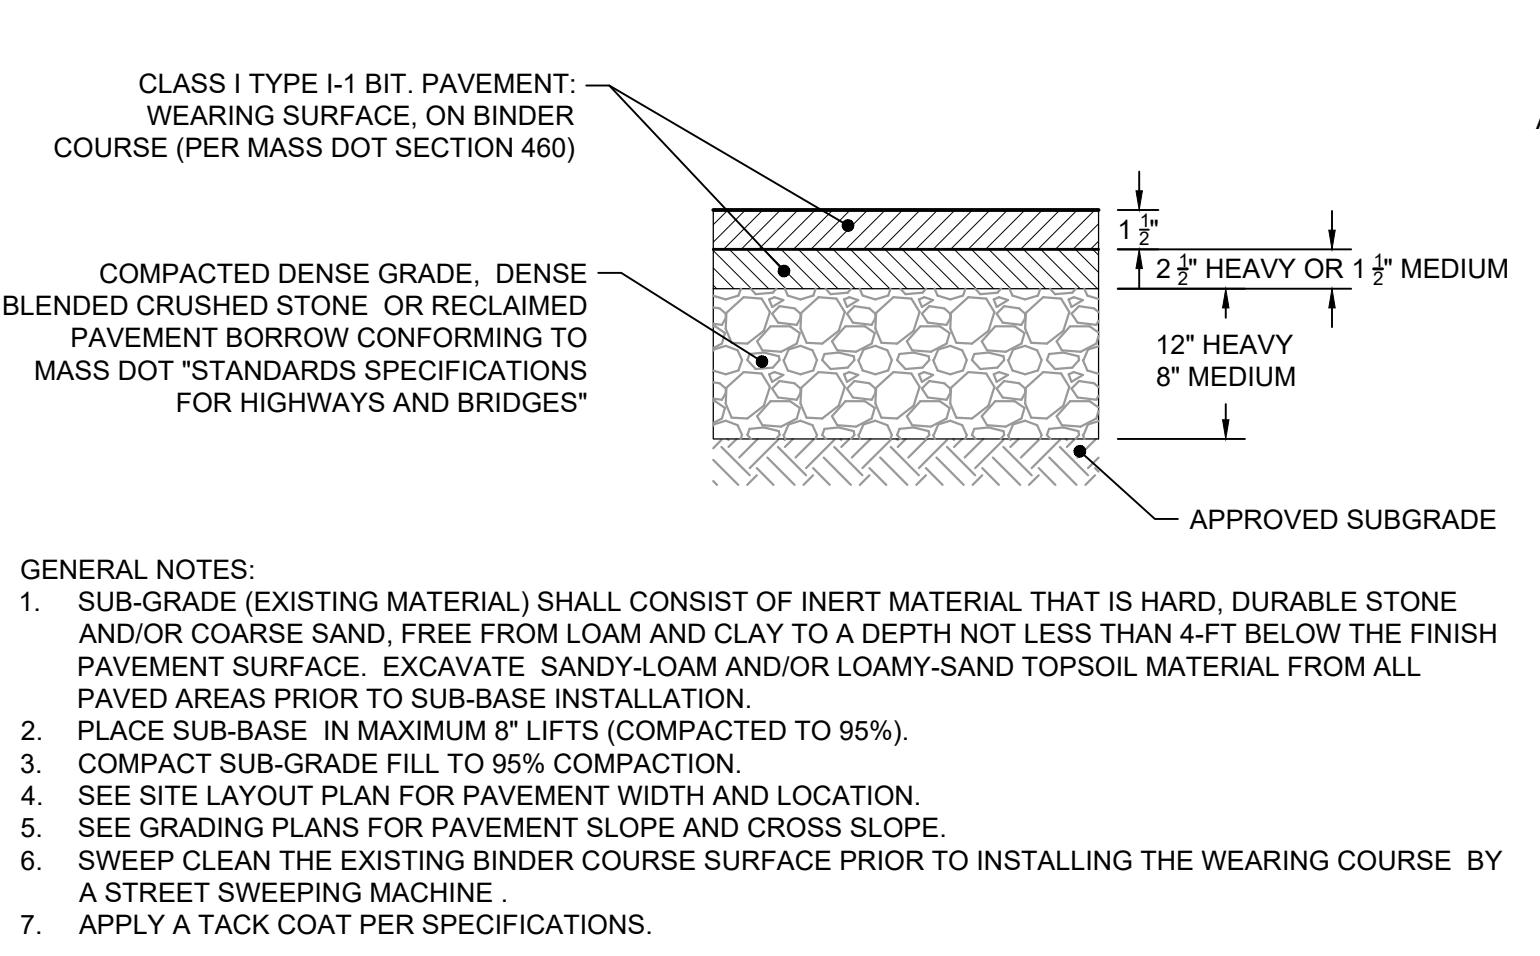
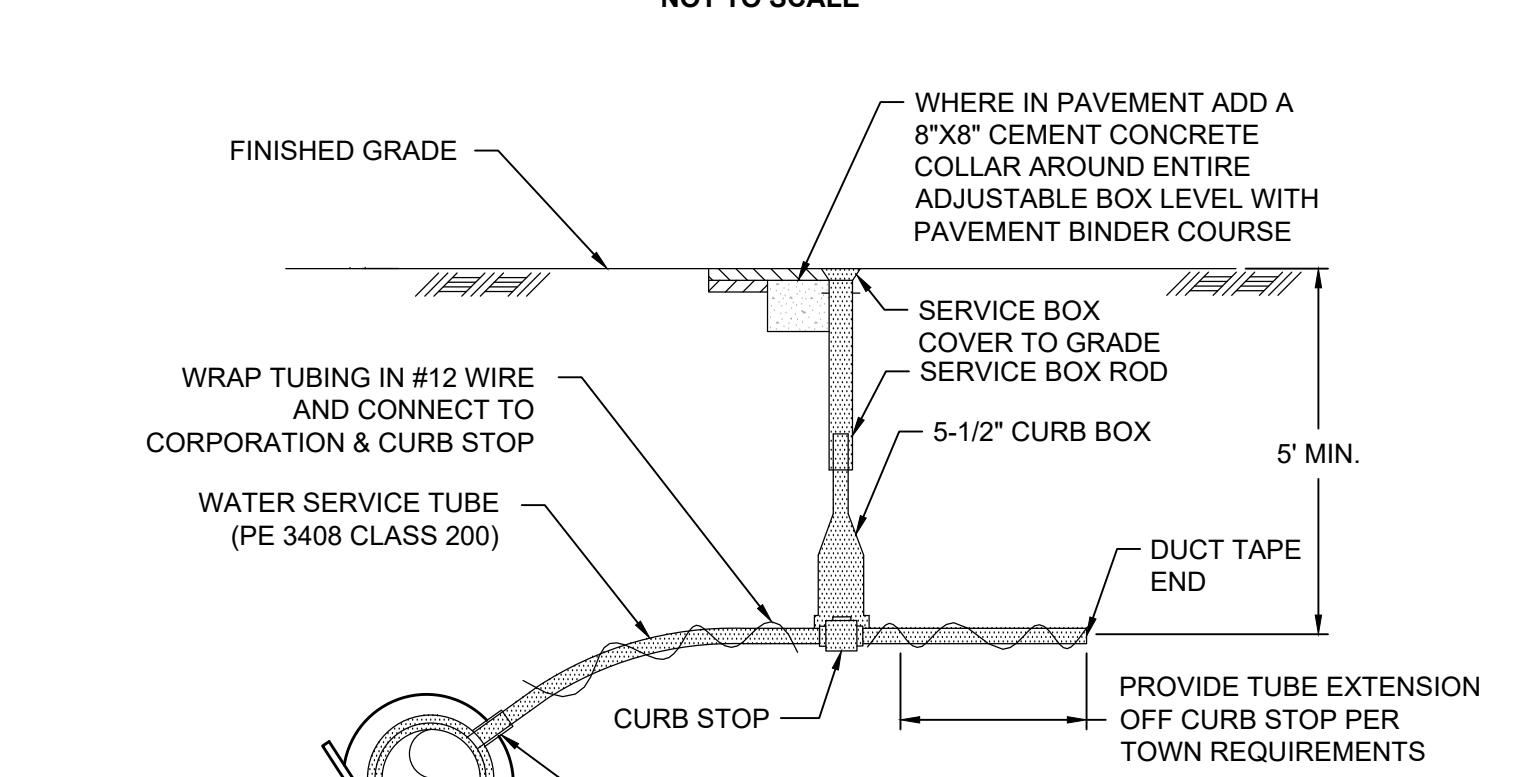
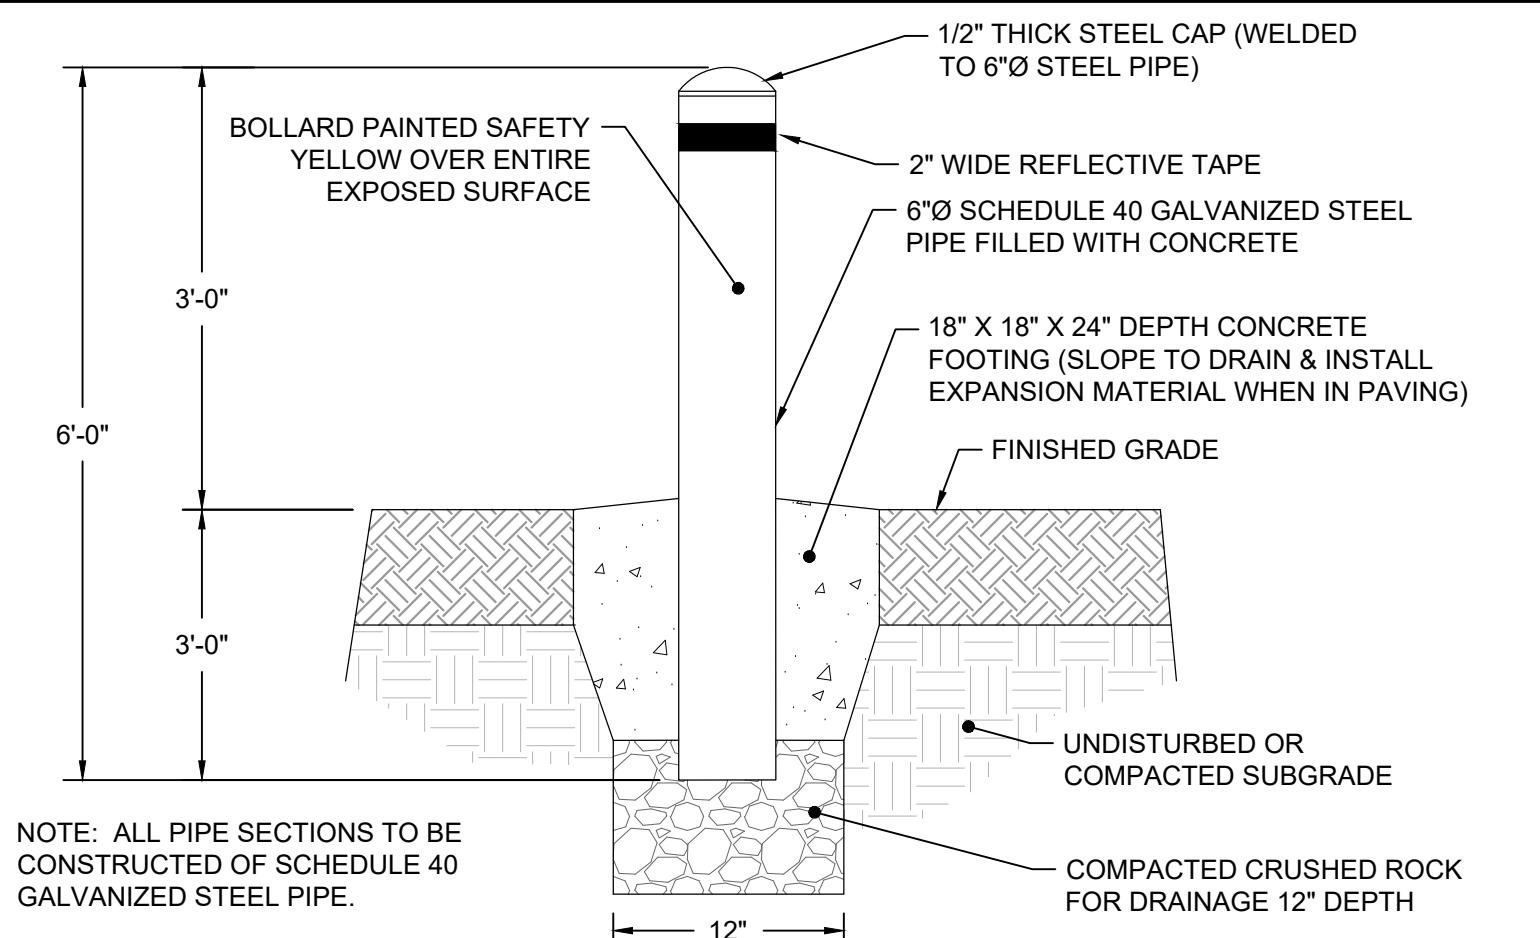
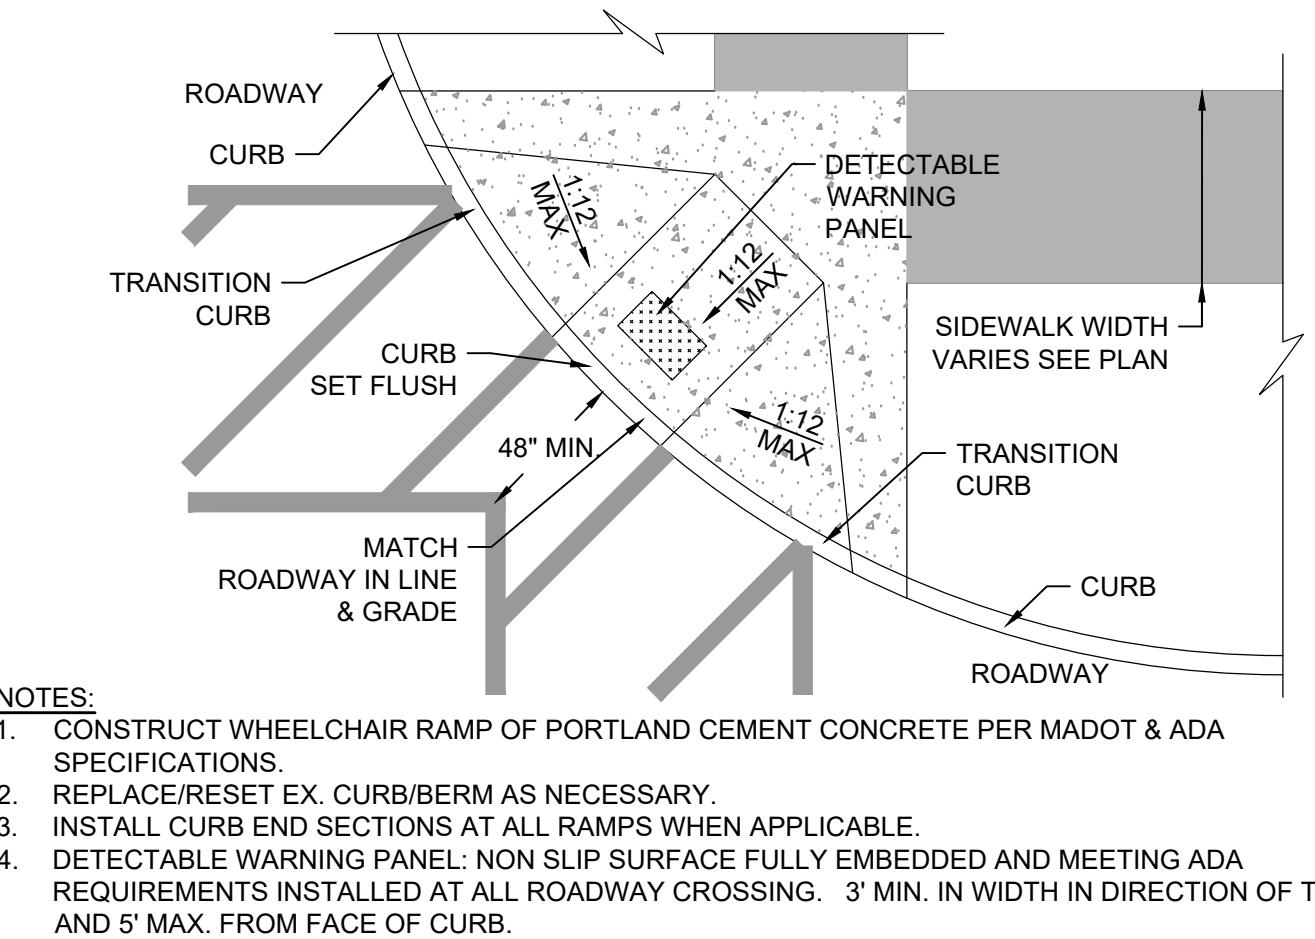
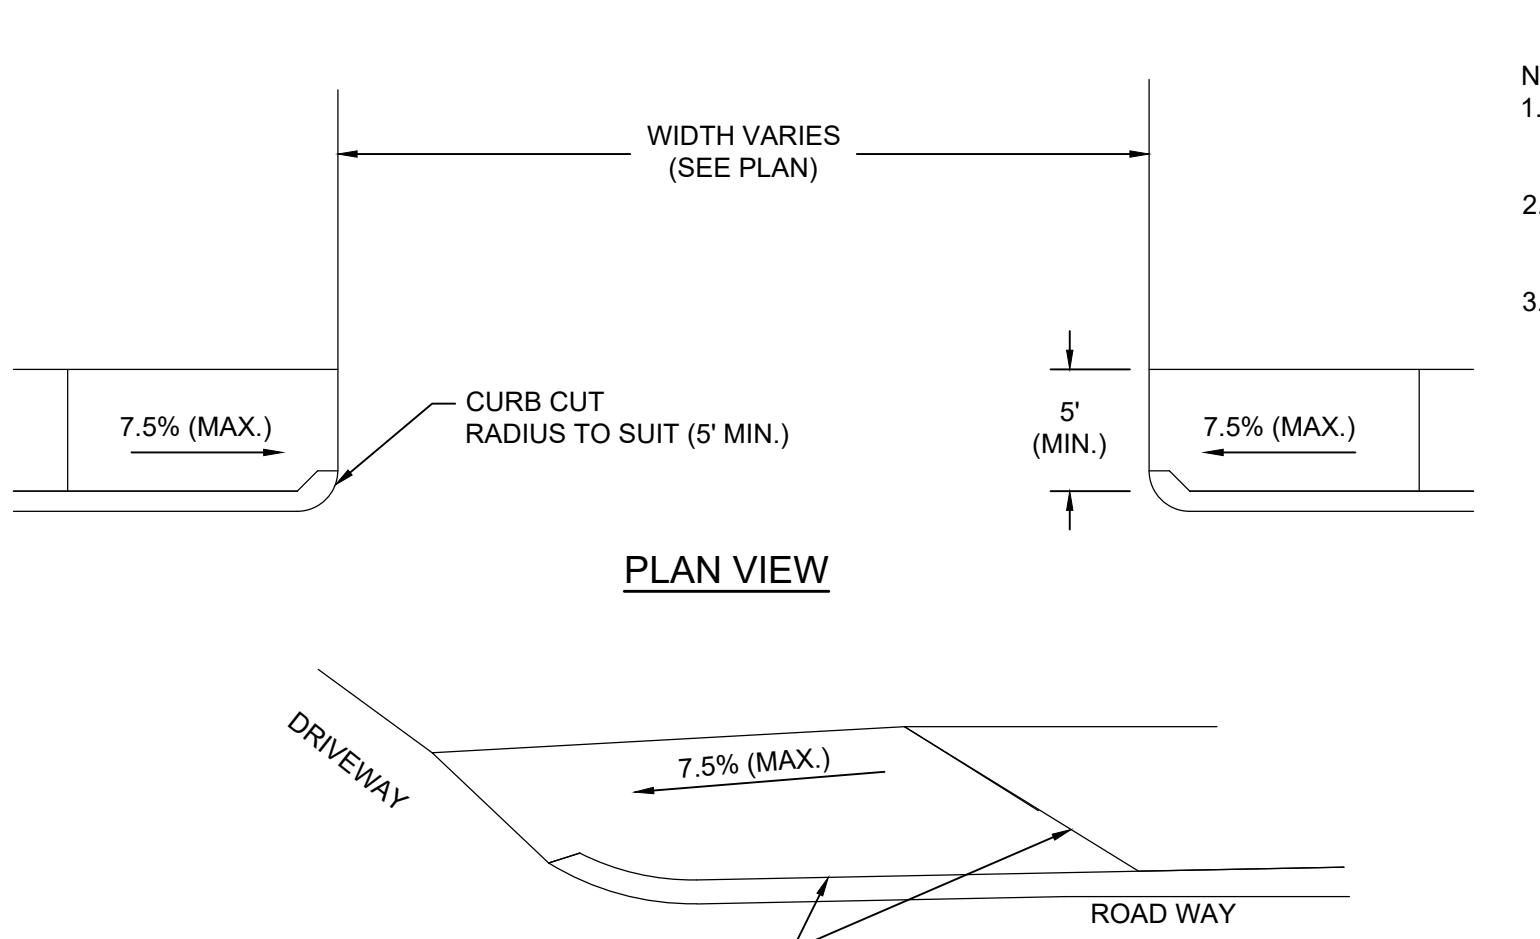
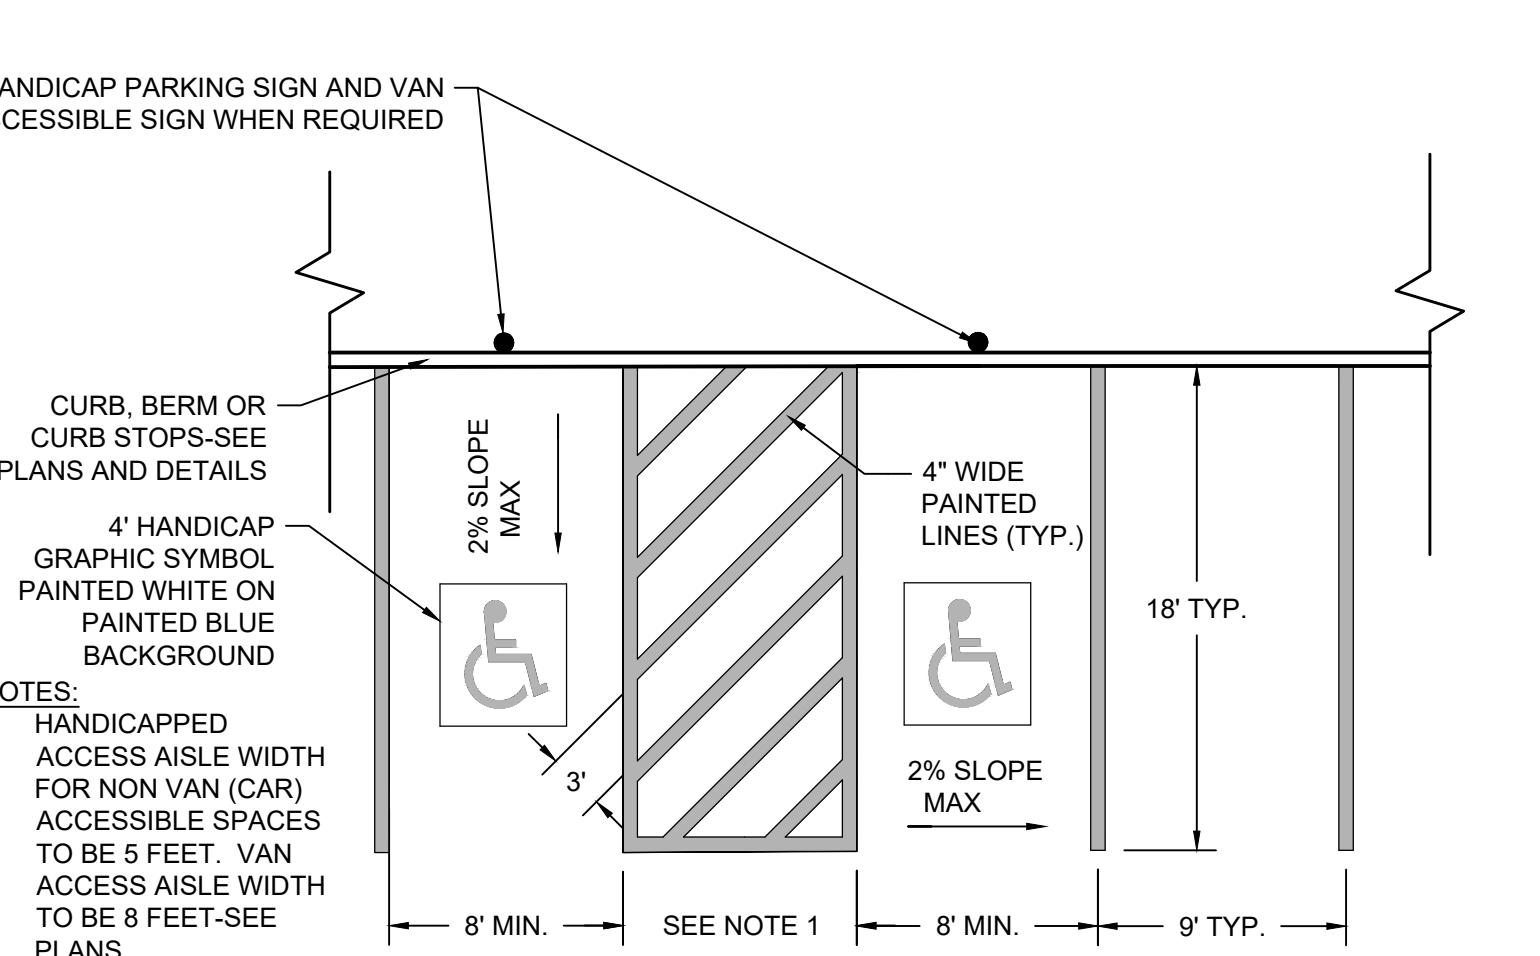
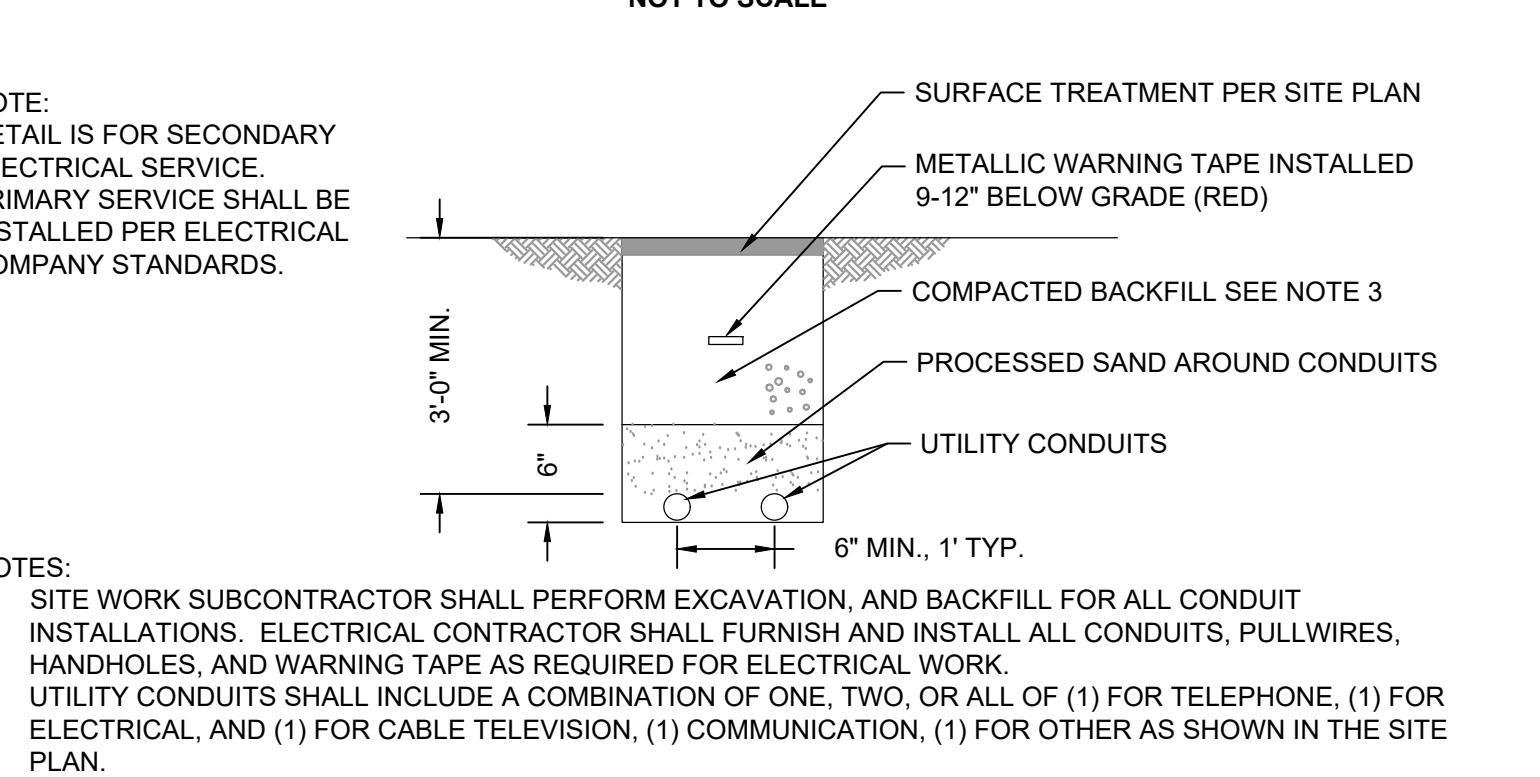
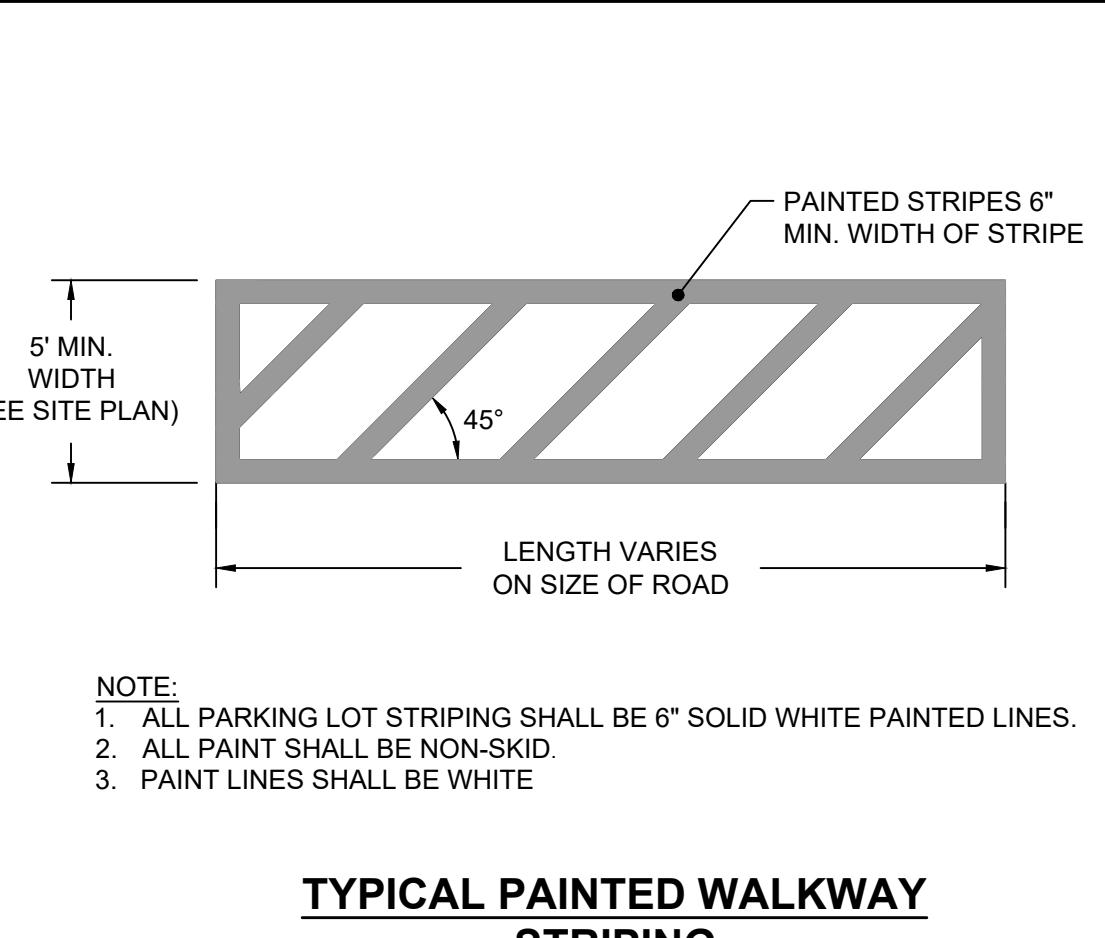
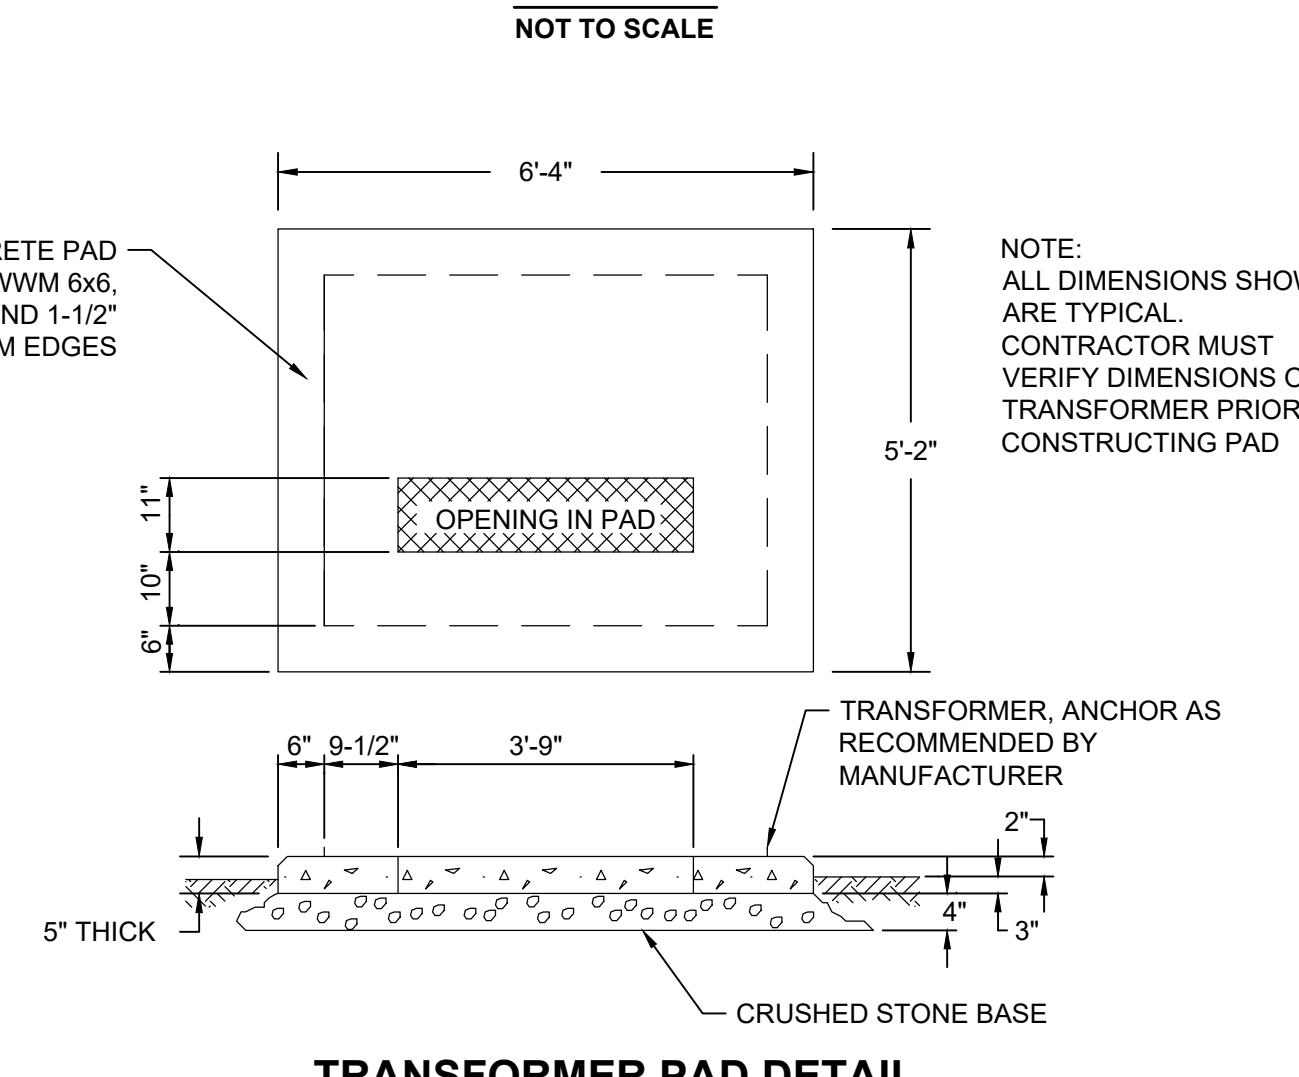
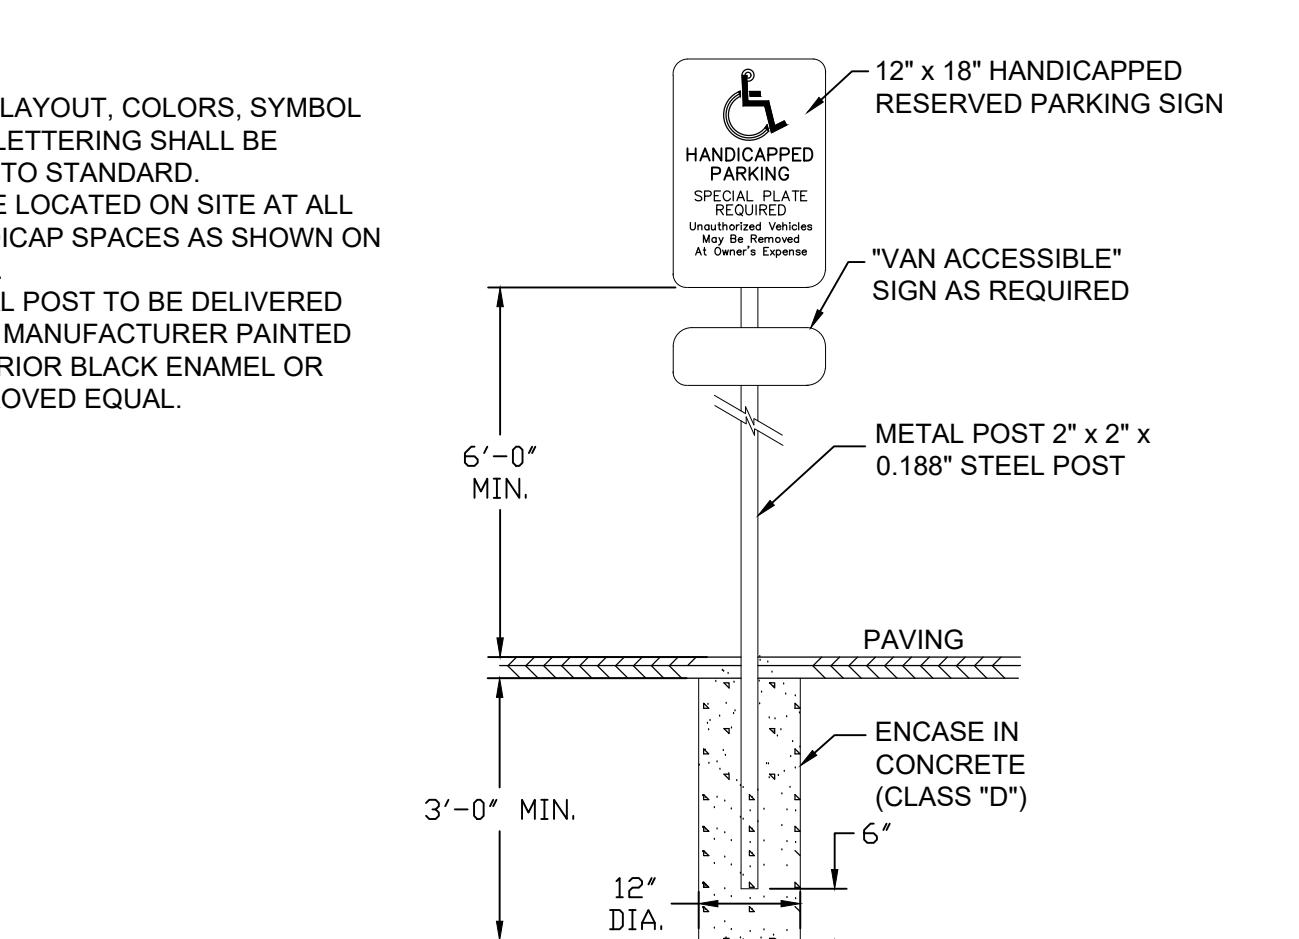
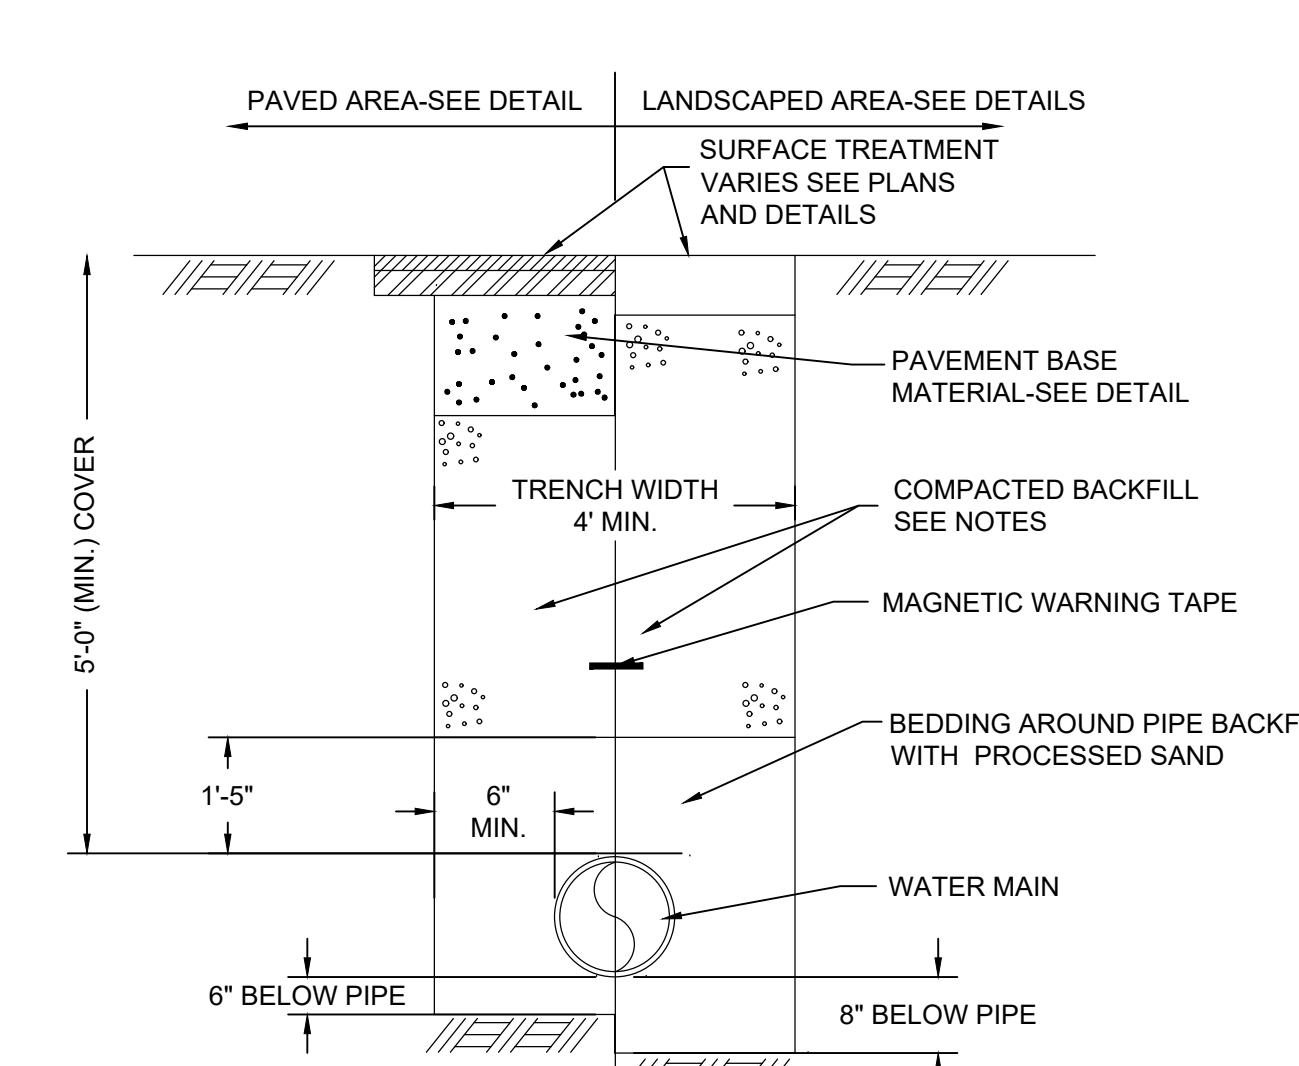
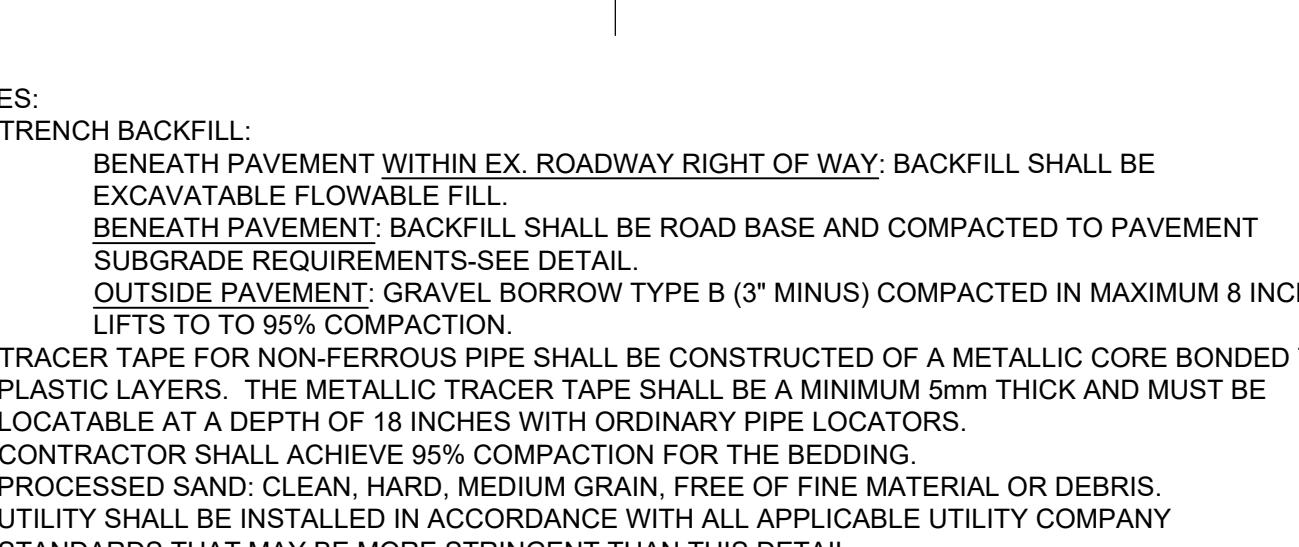
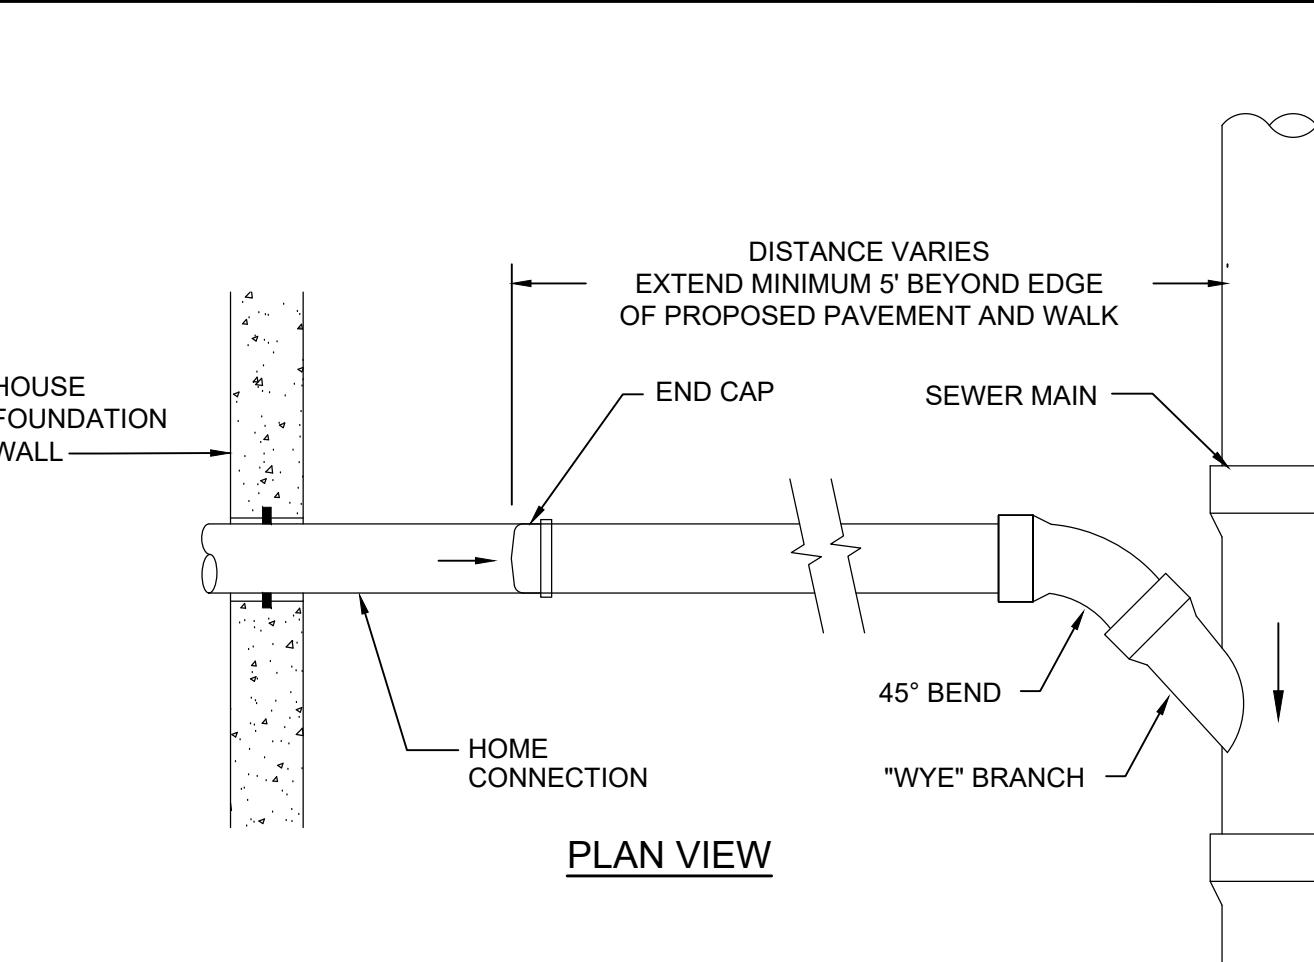
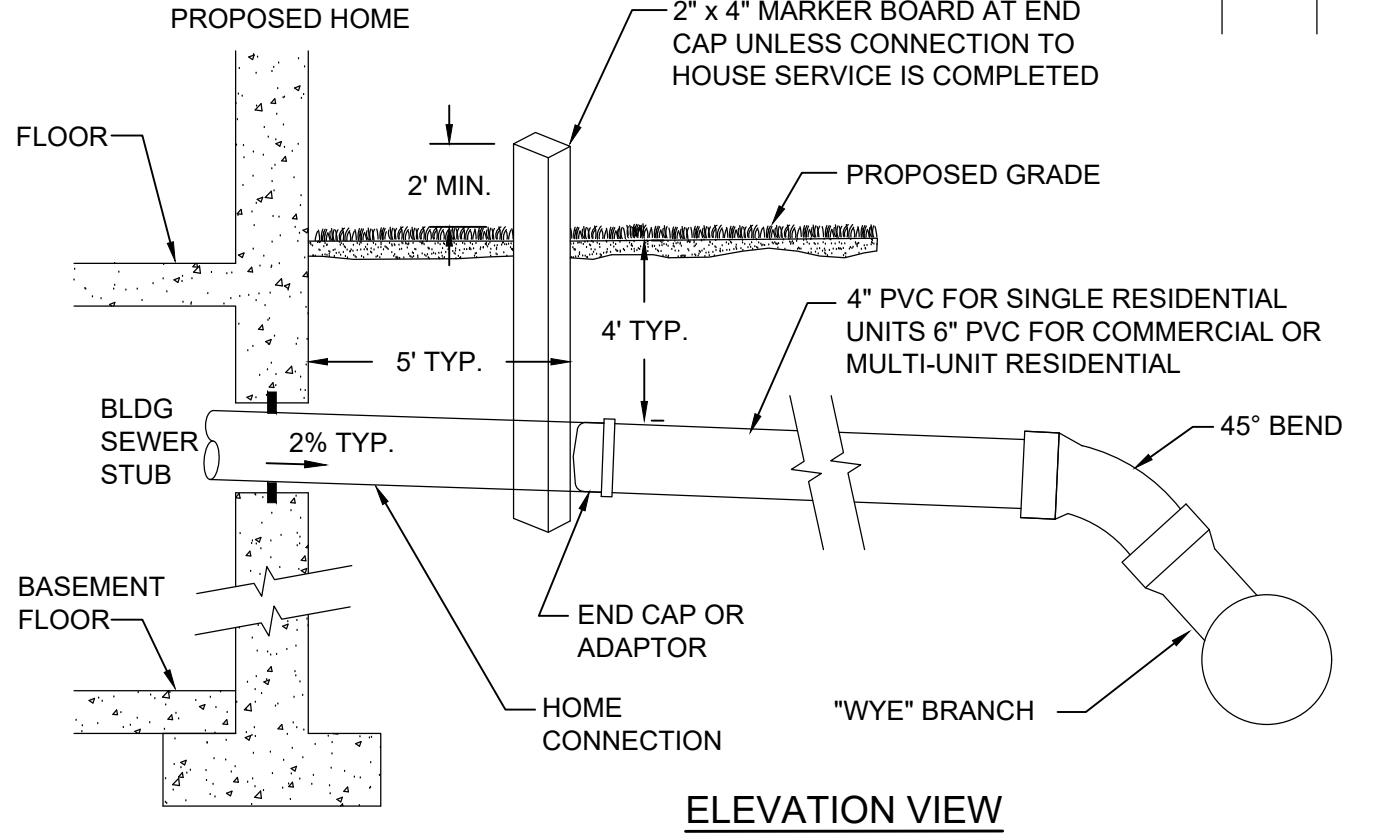
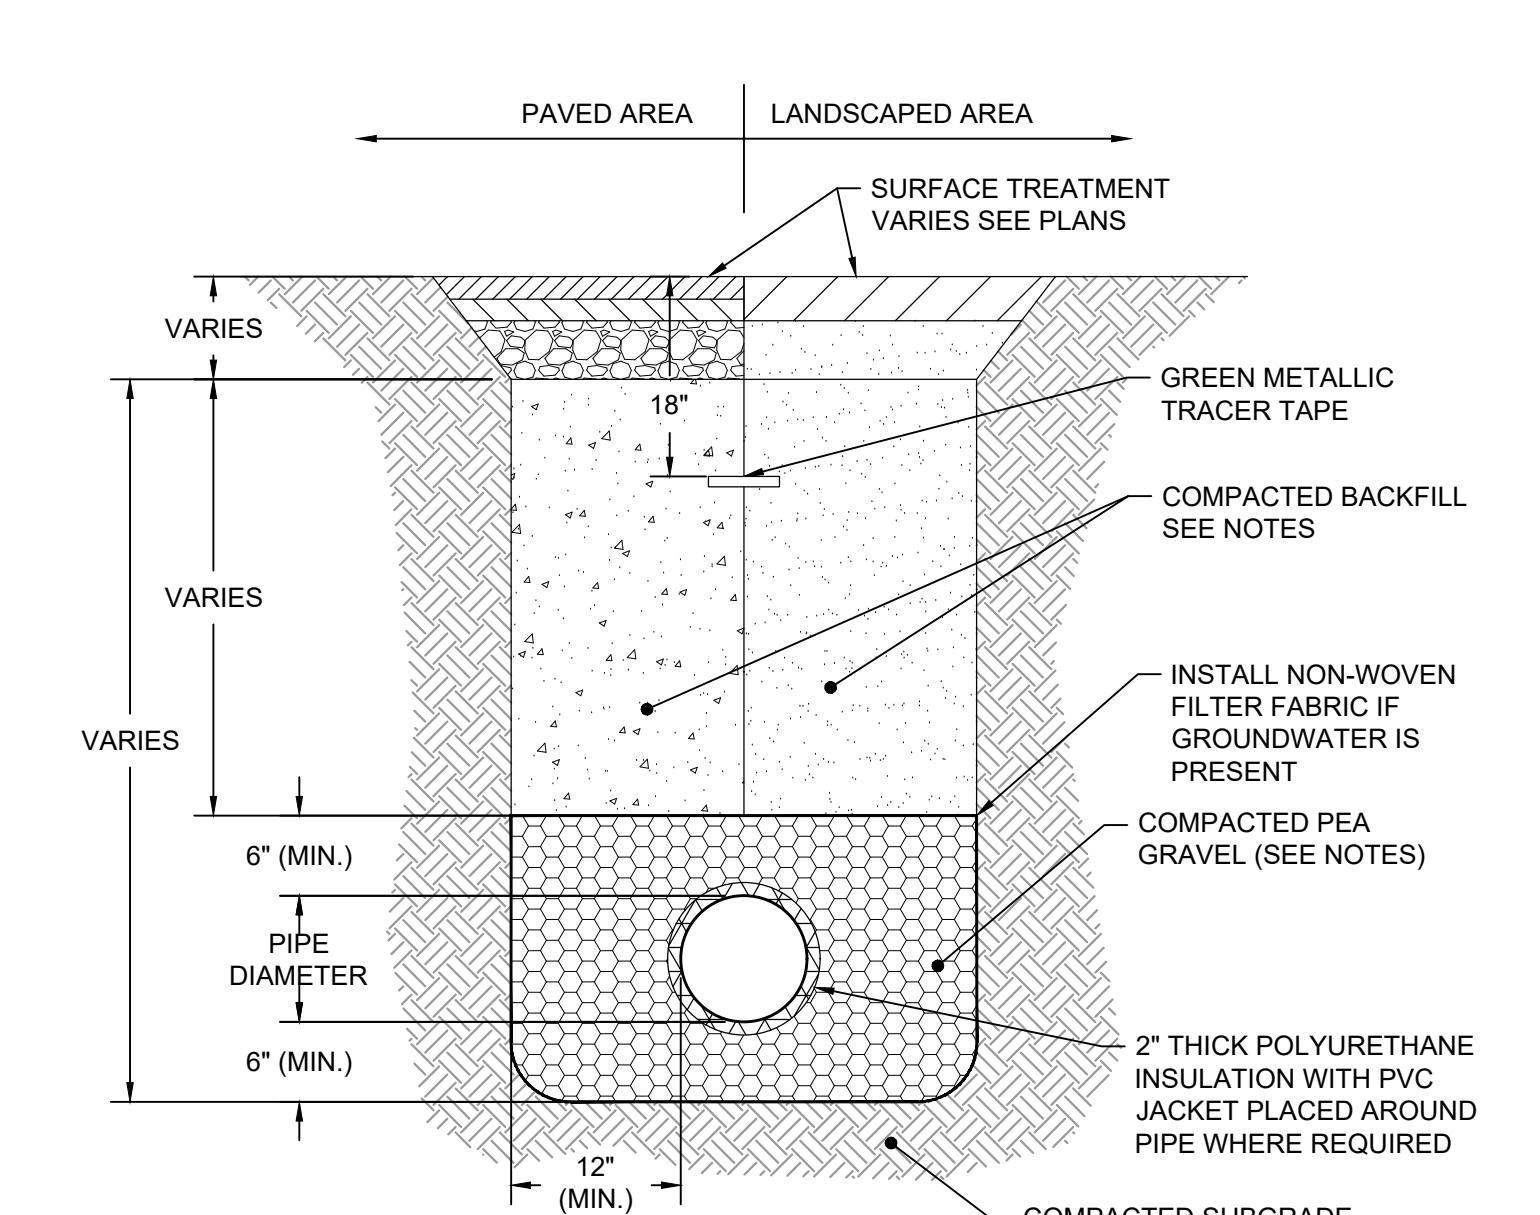
PROJECT #: P0190.00  
ISSUE DATE: February 12, 2021  
PROJECT STATUS: Schematic Design Submission  
DRAWN BY: Author  
CHECKED BY: Checker

SHEET NAME: Site Layout Plan

DRAWING HISTORY:  
NO. DATE DESCRIPTION

SHEET #: C002



**TYPICAL GRANITE CURB** NOT TO SCALE**CONCRETE SIDEWALK** NOT TO SCALE**TYPICAL BITUMINOUS PAVEMENT SIDEWALK DETAIL** NOT TO SCALE**BITUMINOUS PAVEMENT** NOT TO SCALE**WATER CONNECTION DETAIL** NOT TO SCALE**CONCRETE FIXED STEEL BOLLARD** NOT TO SCALE**HANDICAP RAMP** NOT TO SCALE**DRIVEWAY W/ HANDICAPPED ACCESS RAMP** NOT TO SCALE**HANDICAPPED AND STANDARD PARKING** NOT TO SCALE**TYPICAL UTILITY TRENCH DETAIL** NOT TO SCALE**TYPICAL PAINTED WALKWAY STRIPING** NOT TO SCALE**TRANSFORMER PAD DETAIL** NOT TO SCALE**HANDICAPPED PARKING SIGN** NOT TO SCALE**SEWER TRENCH DETAIL** NOT TO SCALE**WATER TRENCH DETAIL** NOT TO SCALE**PLAN VIEW****TYPICAL SEWER WYE CONNECTION DETAIL** NOT TO SCALE

MILTON HISTORICAL COMMISSION  
525 Canton Avenue  
Milton, MA 02186

February 12, 2021

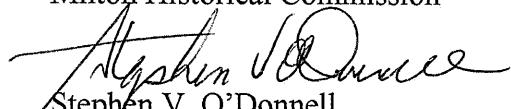
Mr. Joseph Prondak  
Building Commissioner  
Town of Milton  
525 Canton Avenue  
Milton, MA 02186

RE: 426 Granite Avenue

Dear Mr. Prondak:

With respect to the application for demolition of the building at 426 Granite Avenue forwarded to us by your office for review in accordance with Chapter 22 of the General Bylaws, Demolition of Historically Significant Buildings, the Commission has determined and voted that this structure is NOT historically significant under the terms of the bylaw and there is no impediment on the part of the Commission to the demolition of the structure.

Very truly yours,  
Milton Historical Commission

  
Stephen V. O'Donnell  
Chairman

MILTON HISTORICAL COMMISSION  
525 Canton Avenue  
Milton, MA 02186

February 12, 2021

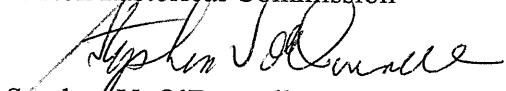
Mr. Joseph Prondak  
Building Commissioner  
Town of Milton  
525 Canton Avenue  
Milton, MA 02186

RE: 33 Mechanic Street

Dear Mr. Prondak:

With respect to the application for demolition of the building at 33 Mechanic Street forwarded to us by your office for review in accordance with Chapter 22 of the General Bylaws, Demolition of Historically Significant Buildings, the Commission has determined and voted that this structure is NOT historically significant under the terms of the bylaw and there is no impediment on the part of the Commission to the demolition of the structure.

Very truly yours,  
Milton Historical Commission

  
Stephen V. O'Donnell  
Chairman

MILTON HISTORICAL COMMISSION  
525 Canton Avenue  
Milton, MA 02186

February 12, 2021

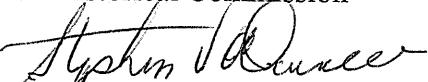
Mr. Joseph Prondak  
Building Commissioner  
Town of Milton  
525 Canton Avenue  
Milton, MA 02186

RE: 29 Mechanic Street

Dear Mr. Prondak:

With respect to the application for demolition of the building at 29 Mechanic Street forwarded to us by your office for review in accordance with Chapter 22 of the General Bylaws, Demolition of Historically Significant Buildings, the Commission has determined and voted that this structure is NOT historically significant under the terms of the bylaw and there is no impediment on the part of the Commission to the demolition of the structure.

Very truly yours,  
Milton Historical Commission

  
Stephen N. O'Donnell  
Chairman