


# EAST MILTON STATION






# PROPOSED SITE PLAN

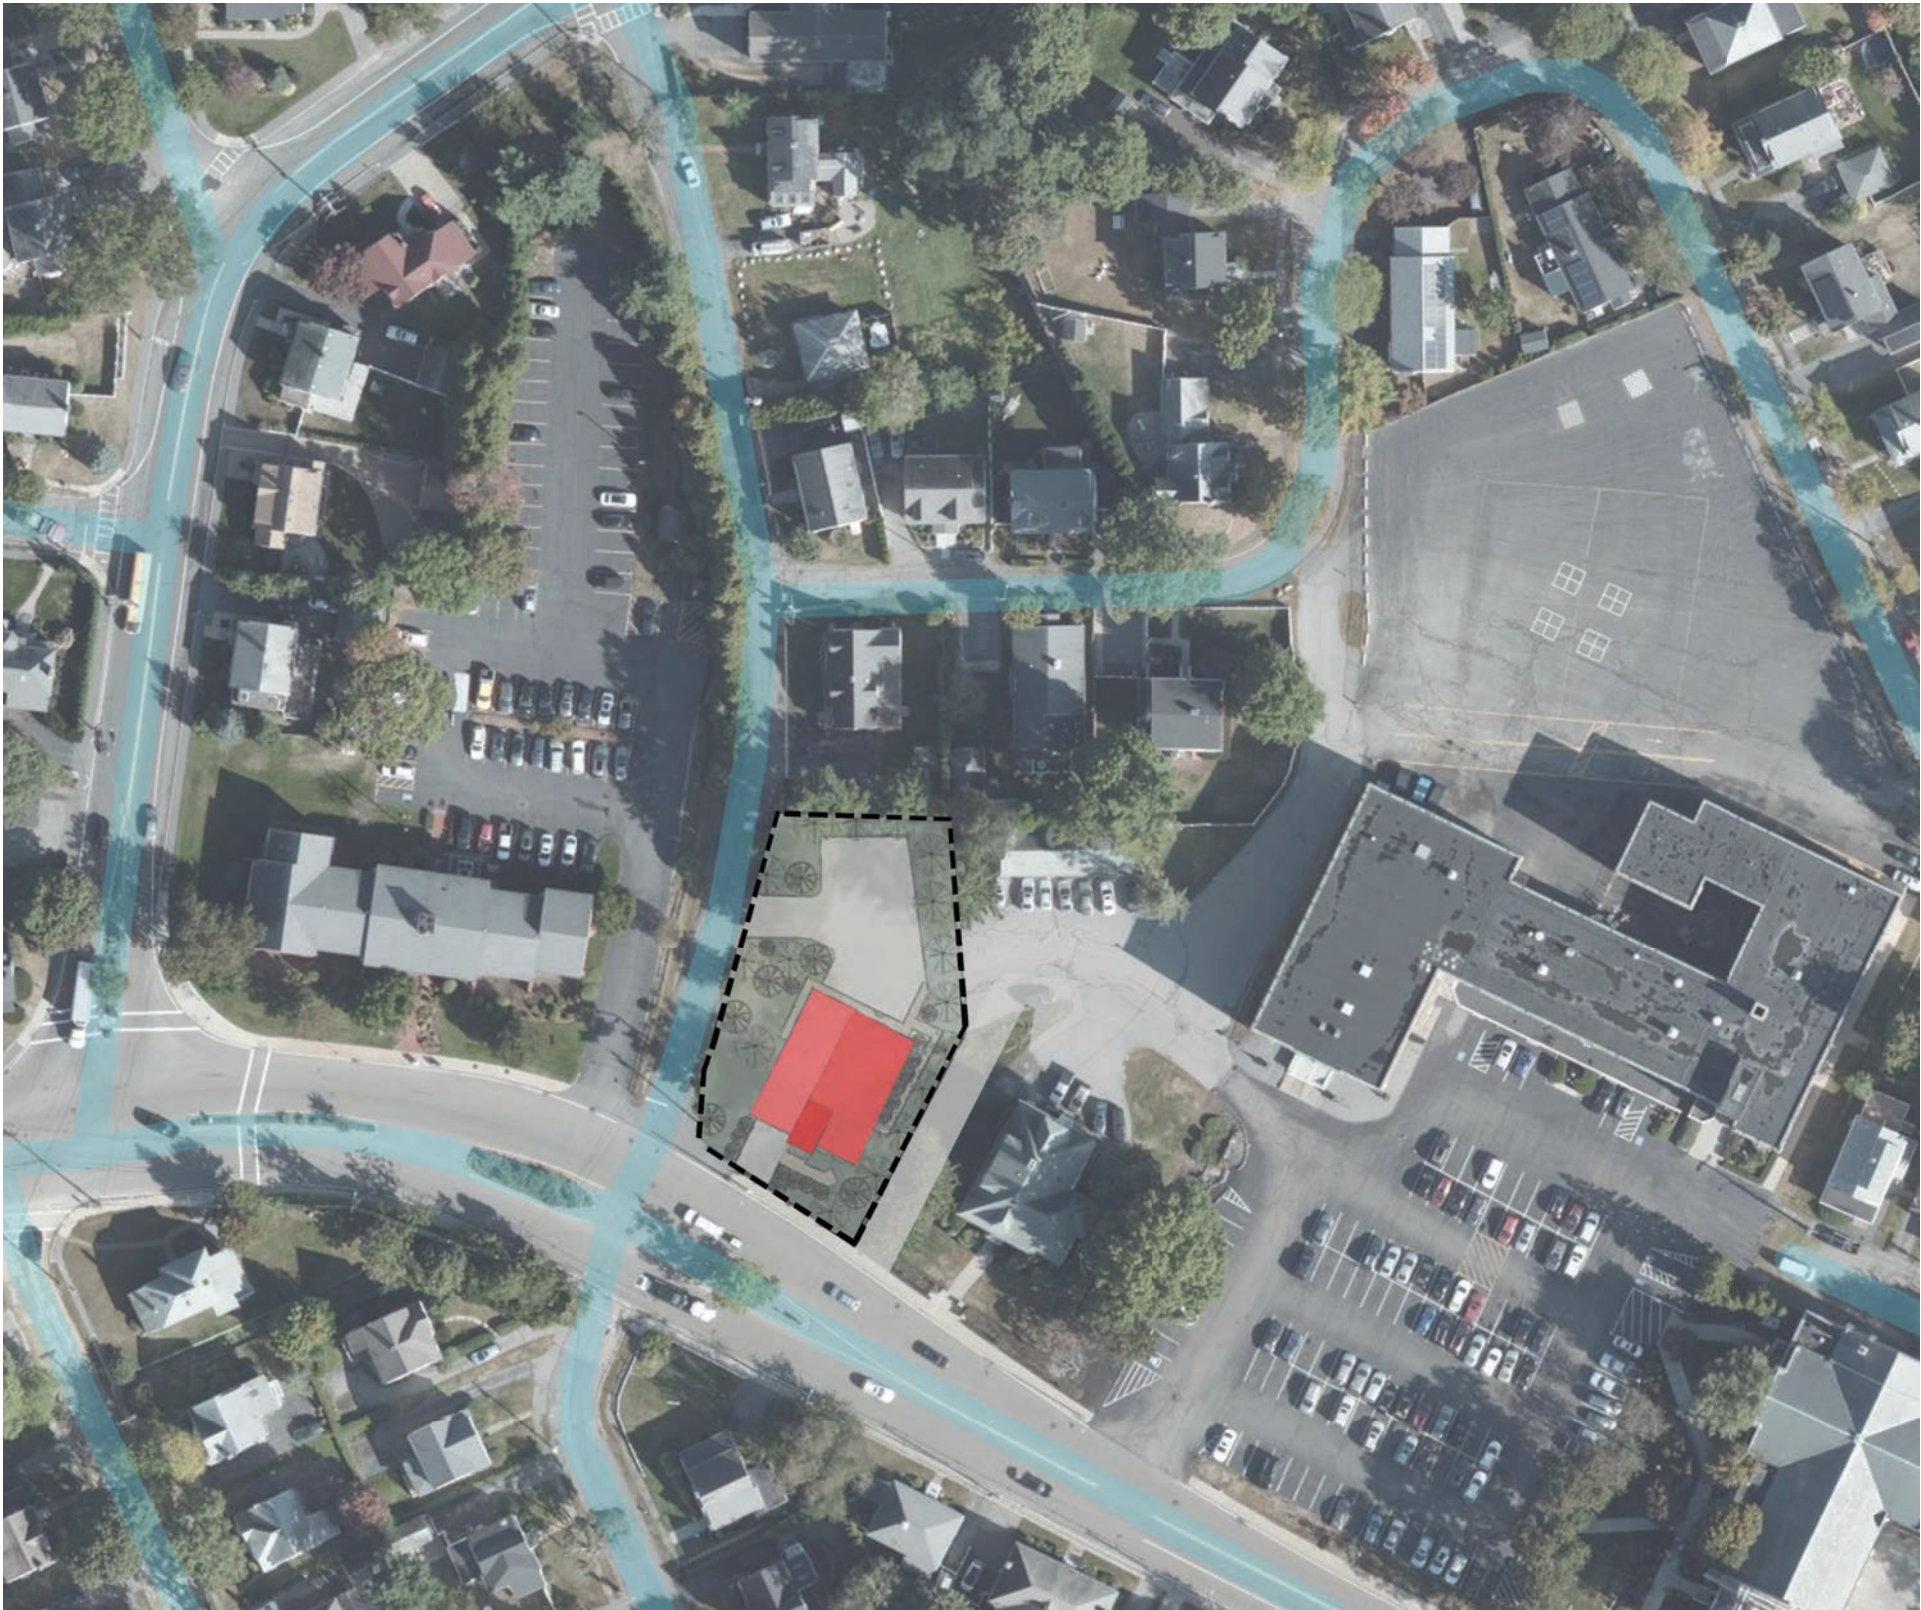

EAST - MILTON MA




# FIRST FLOOR PLAN

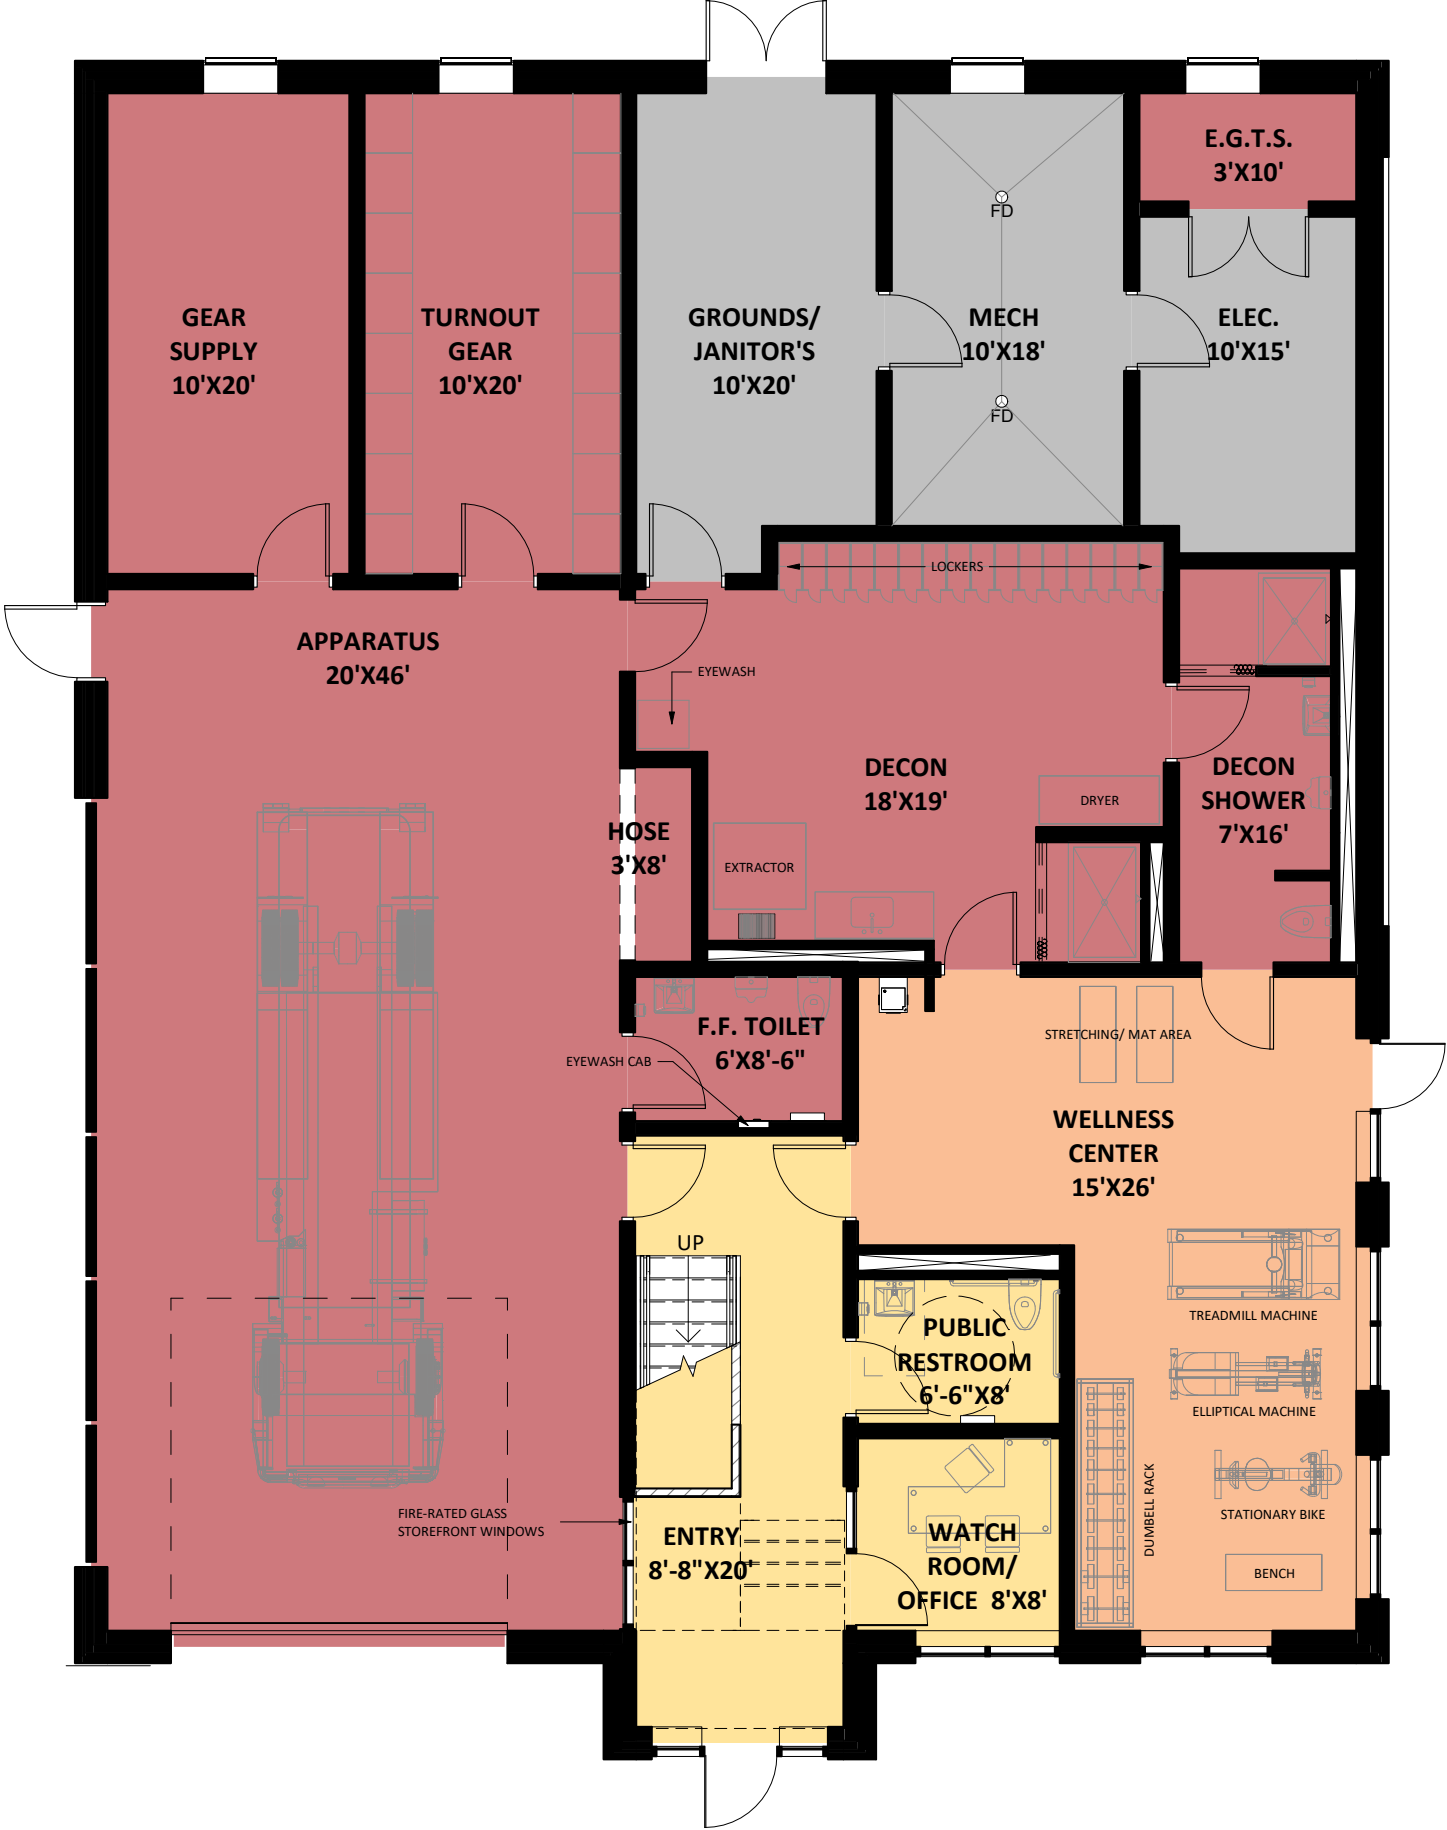

EAST - MILTON MA

SECOND FLOOR PLAN

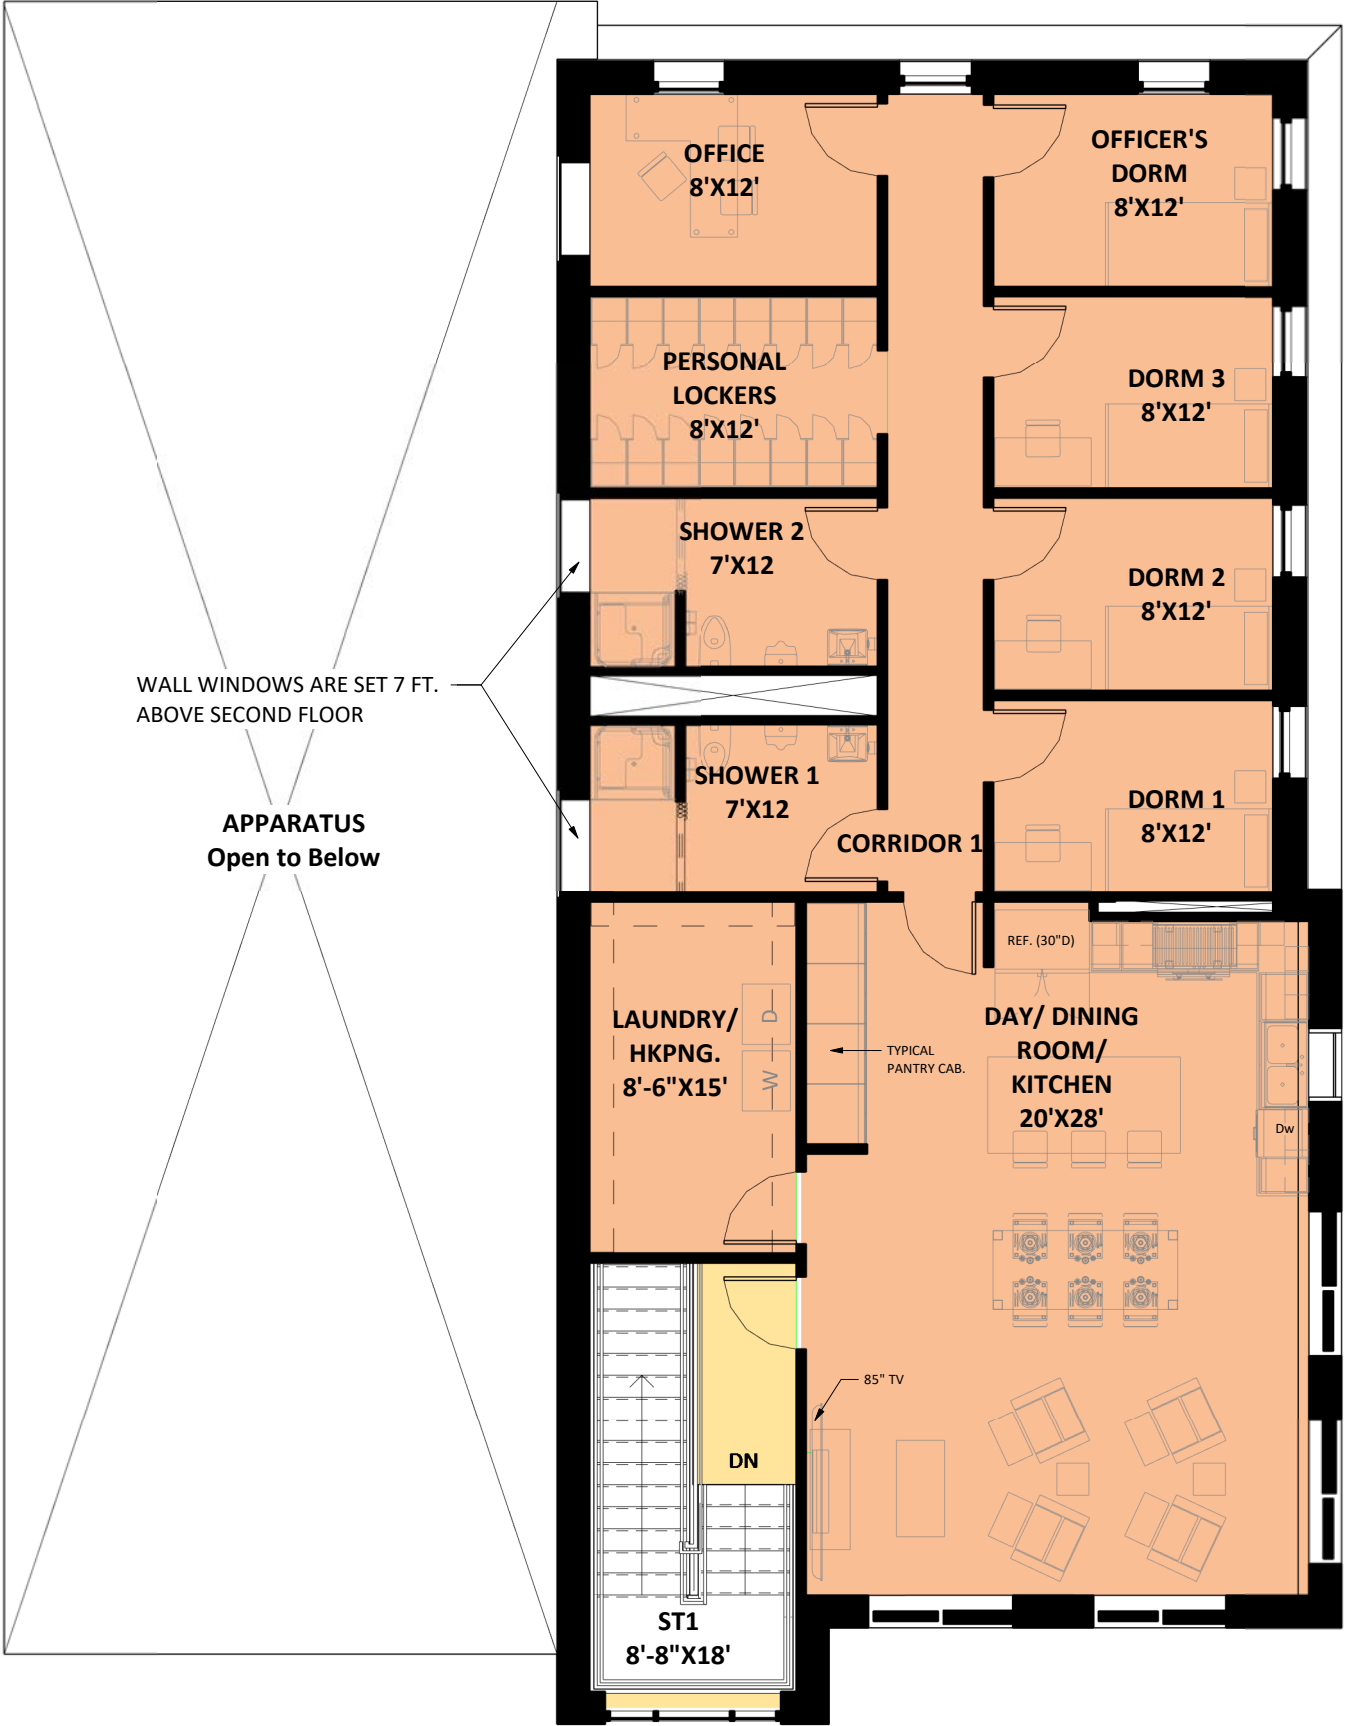

EAST - MILTON MA



# RENDERING



EAST - MILTON MA