

MILTON ATHERTON STATION




PROPOSED SITE PLAN




ATHERTON FIRE STATION - MILTON MA

GROUND FLOOR PLAN

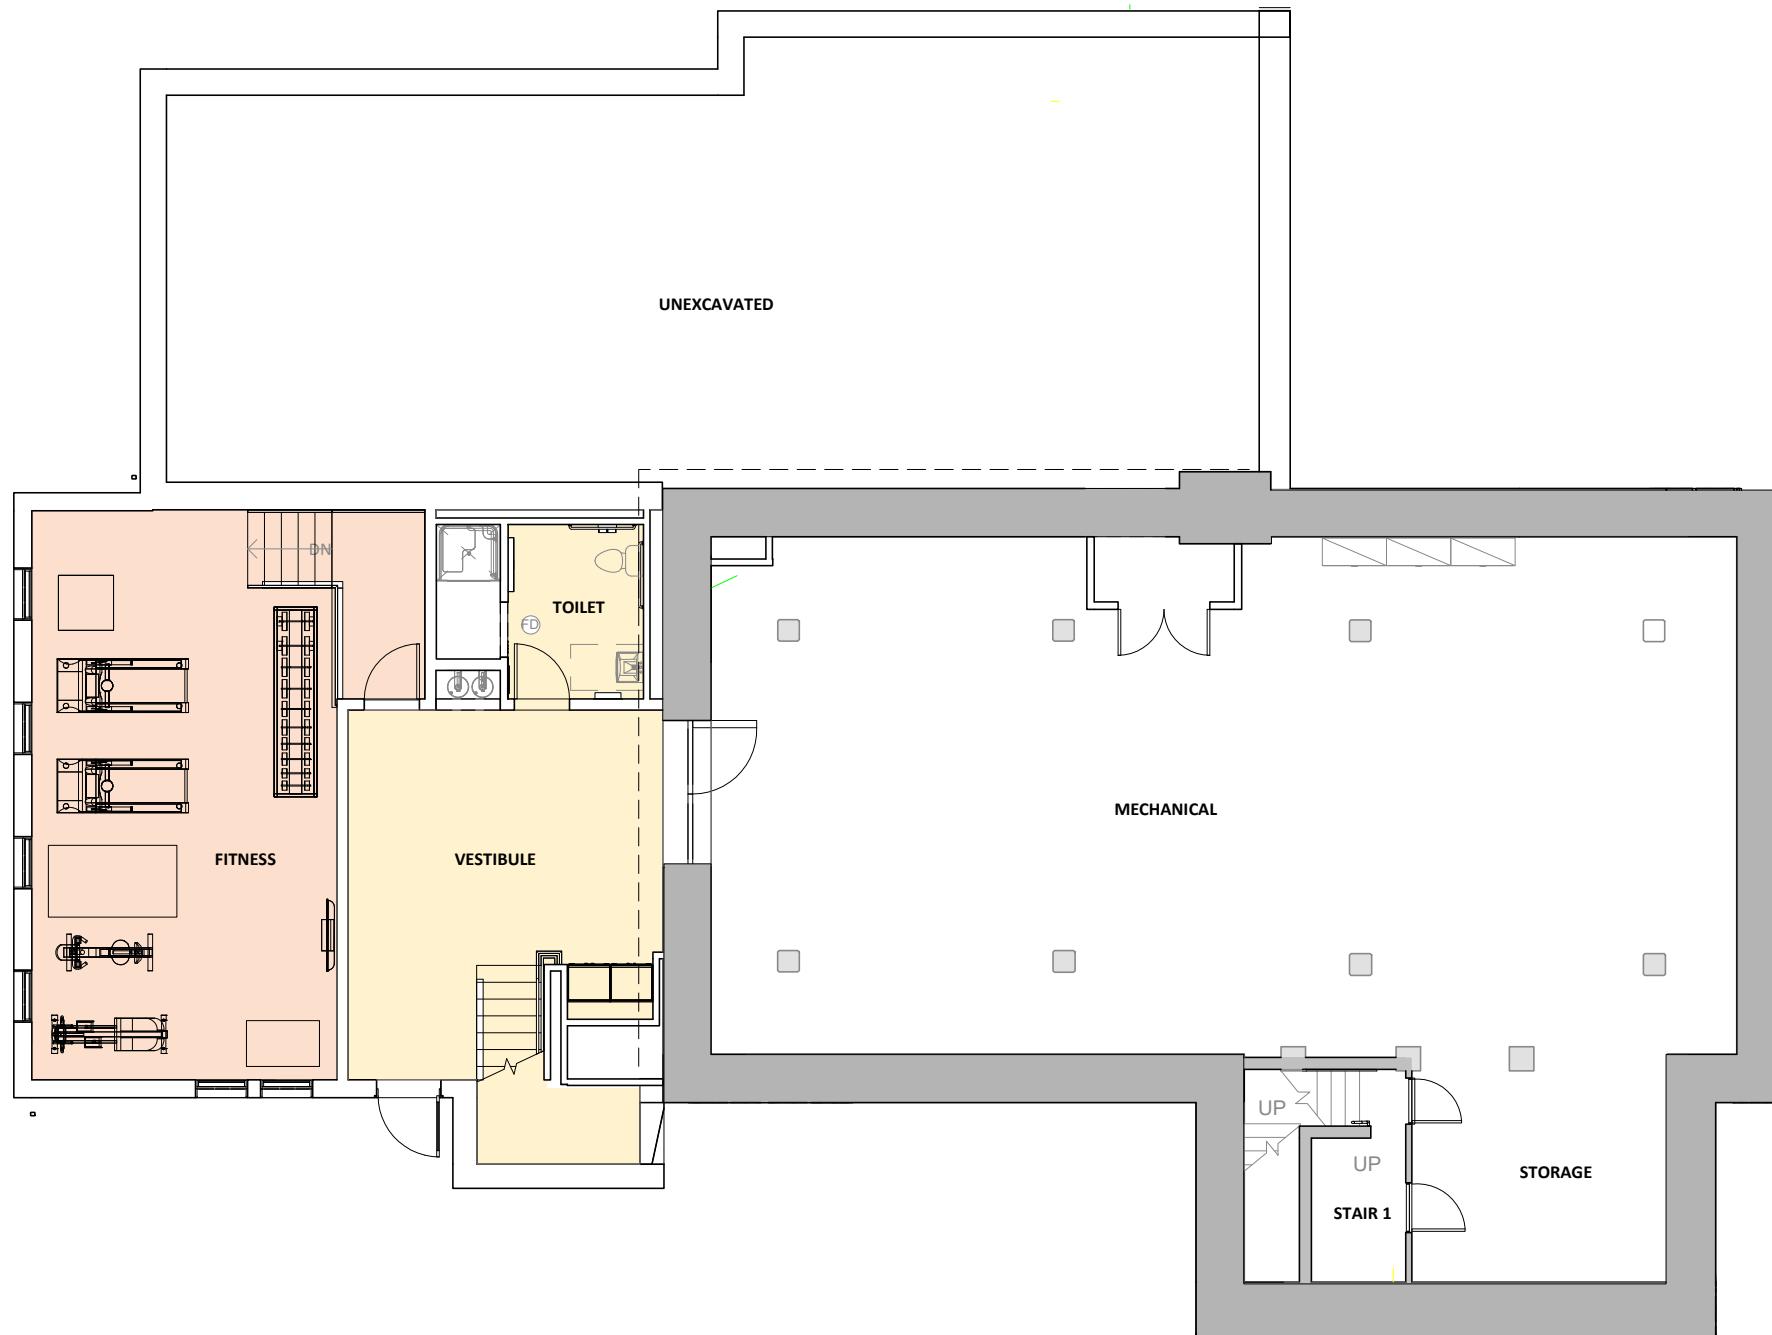


ATHERTON FIRE STATION - MILTON MA

FIRST FLOOR PLAN

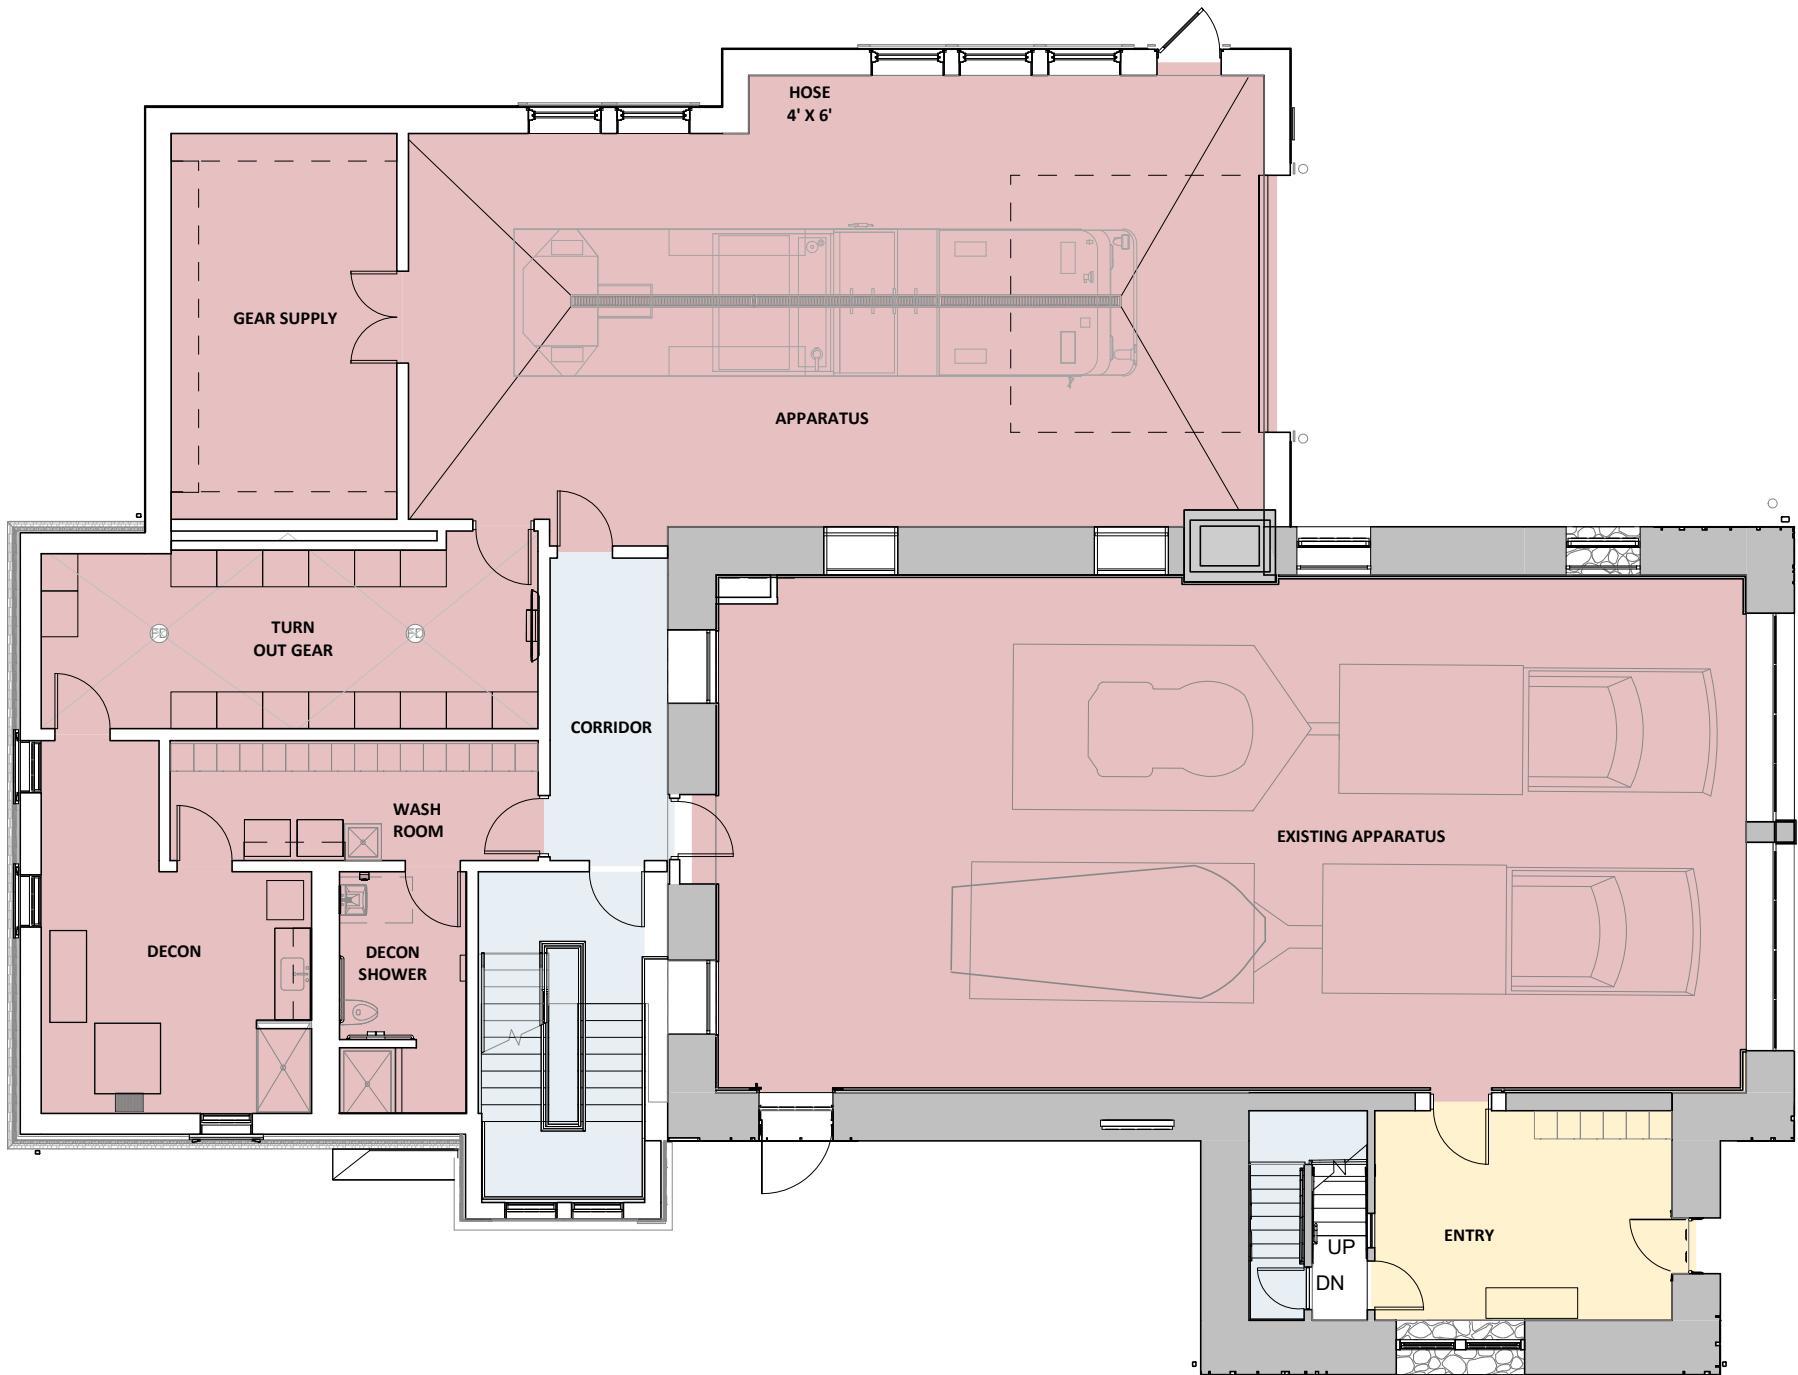

ATHERTON FIRE STATION - MILTON MA

SECOND FLOOR PLAN

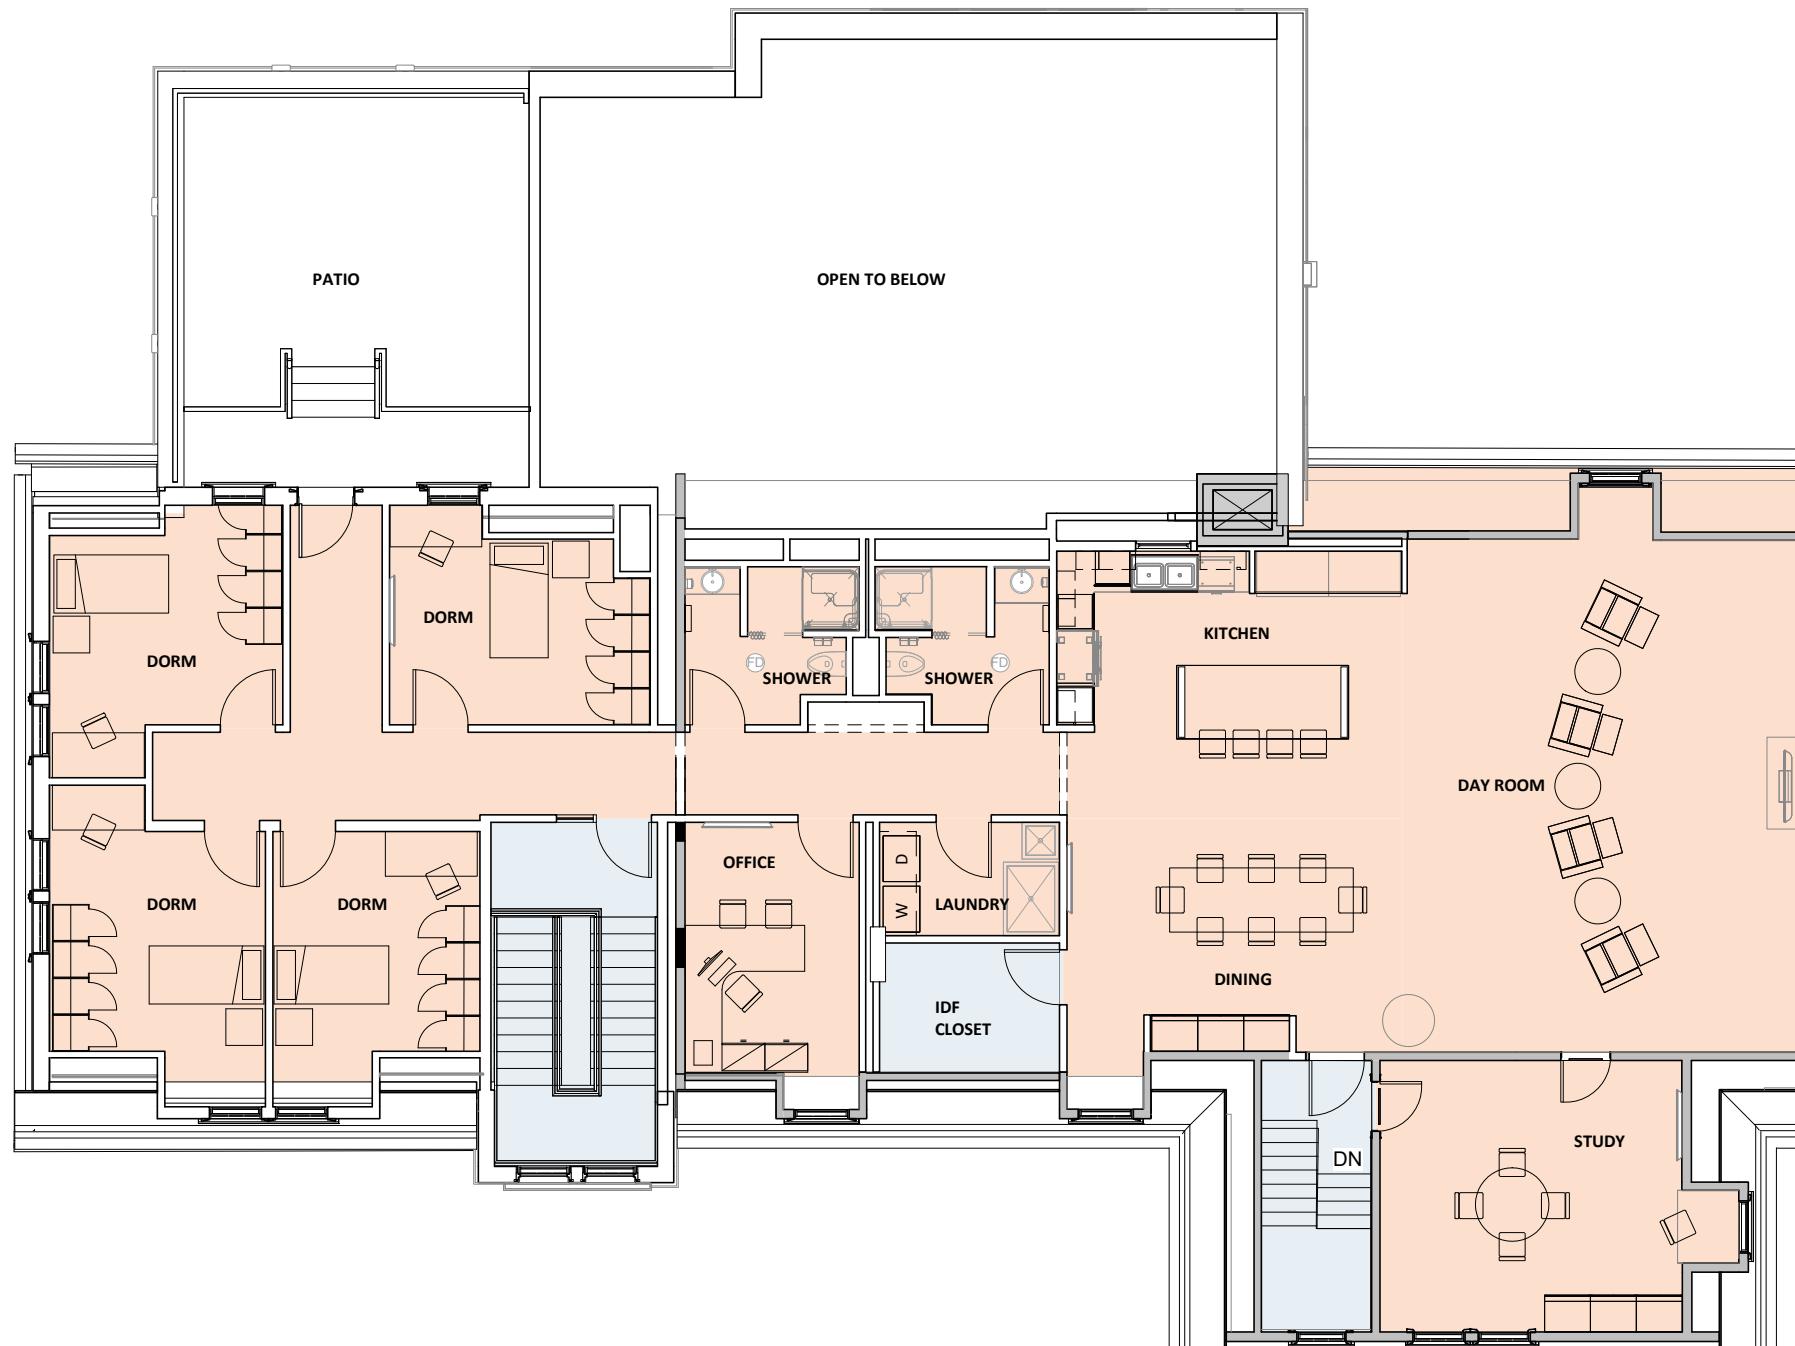

ATHERTON FIRE STATION - MILTON MA

RENDERING



ATHERTON FIRE STATION - MILTON MA