


**TYPICAL WALL SECTION -
MSE BLOCK RETAINING WALL**



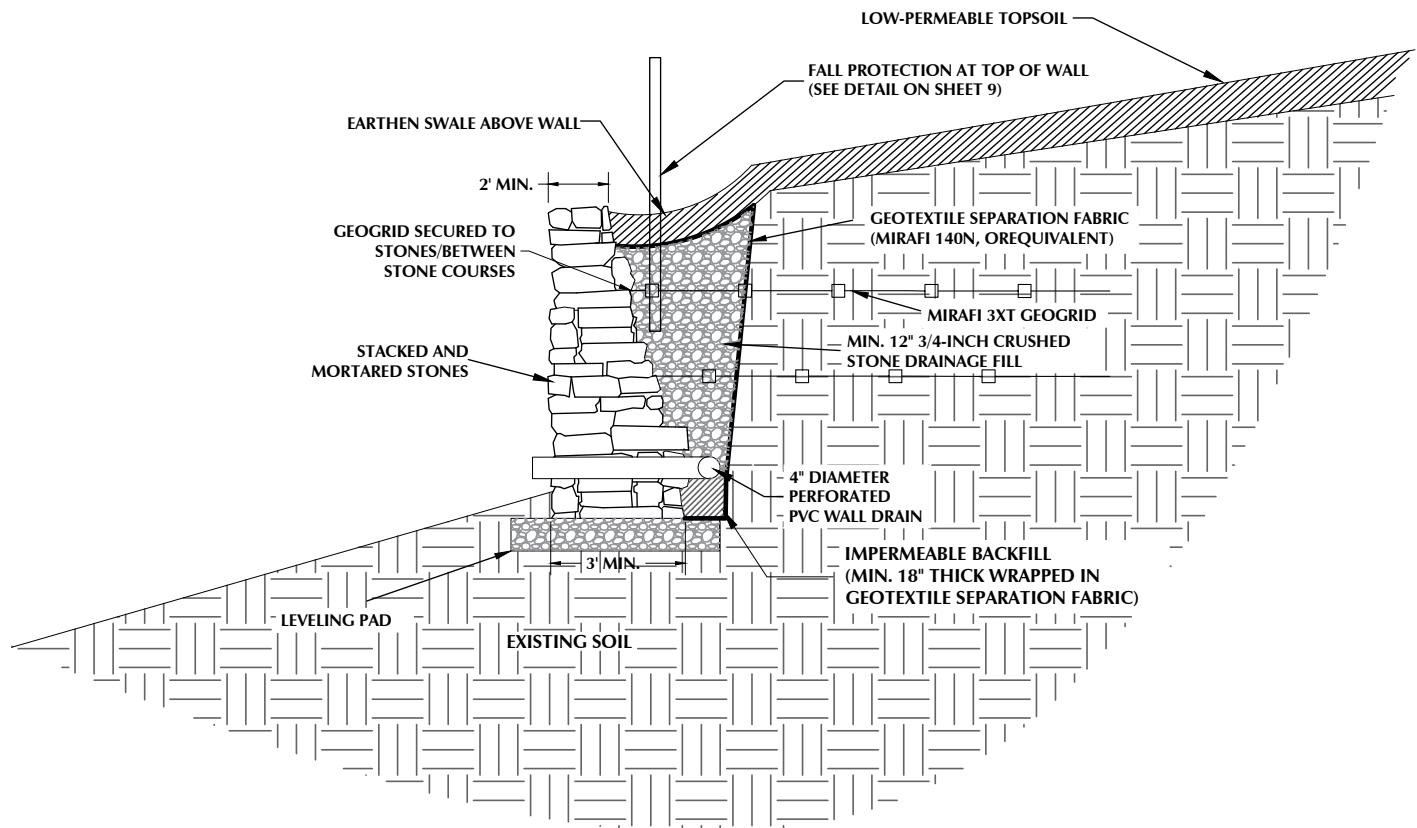

**TYPICAL WALL SECTION -
NATURAL STONE RETAINING WALL**

