



Section Host

Scale : 1-1/2" = 1'-0"

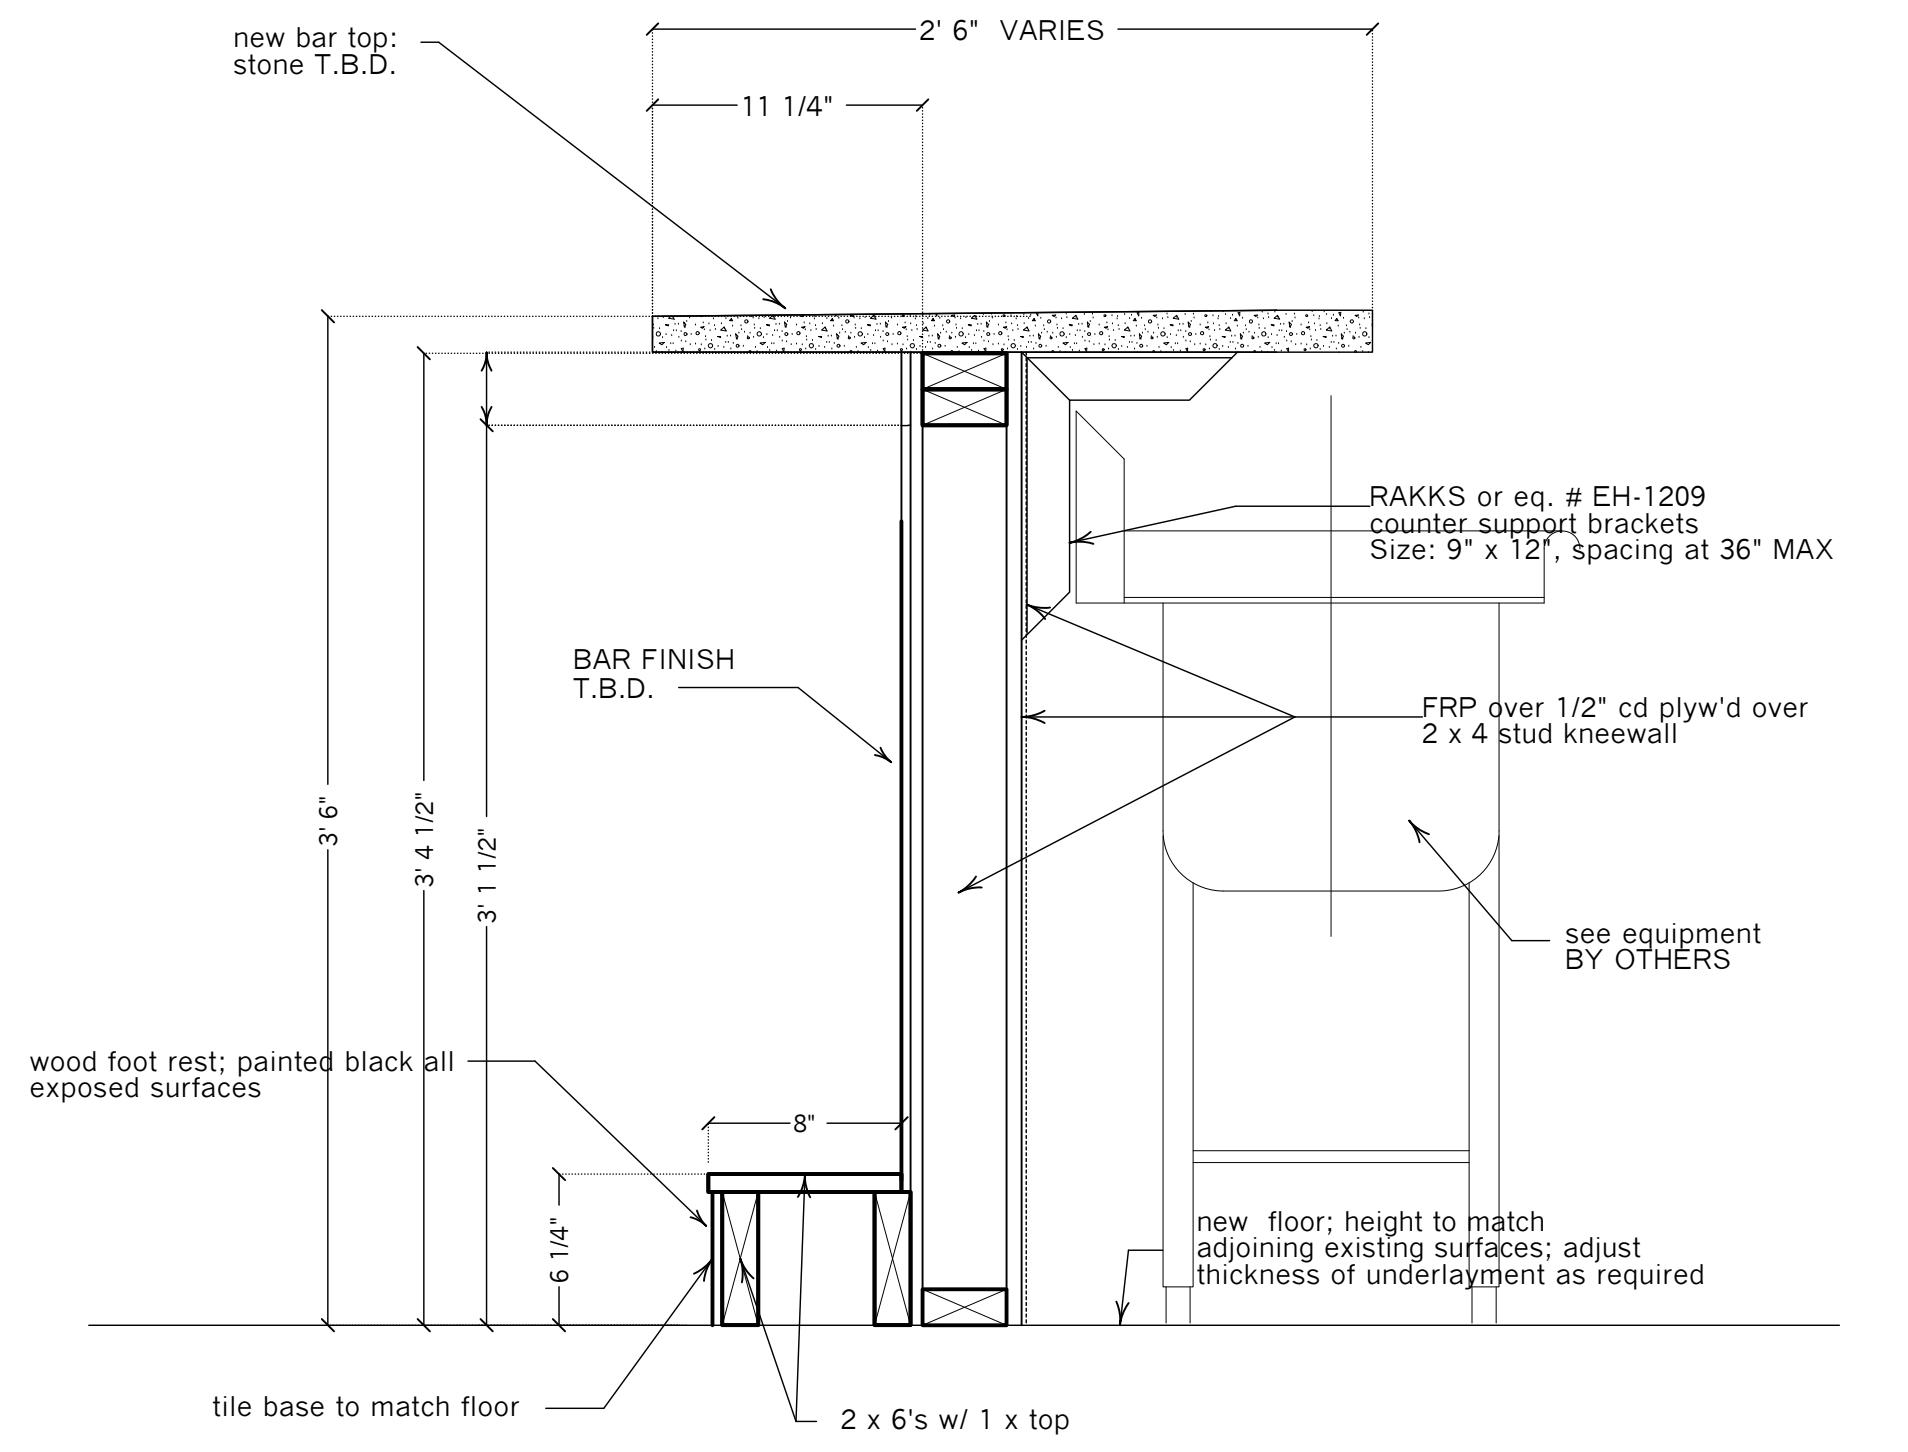

Section Bar

Scale : 1-1/2" = 1'-0"

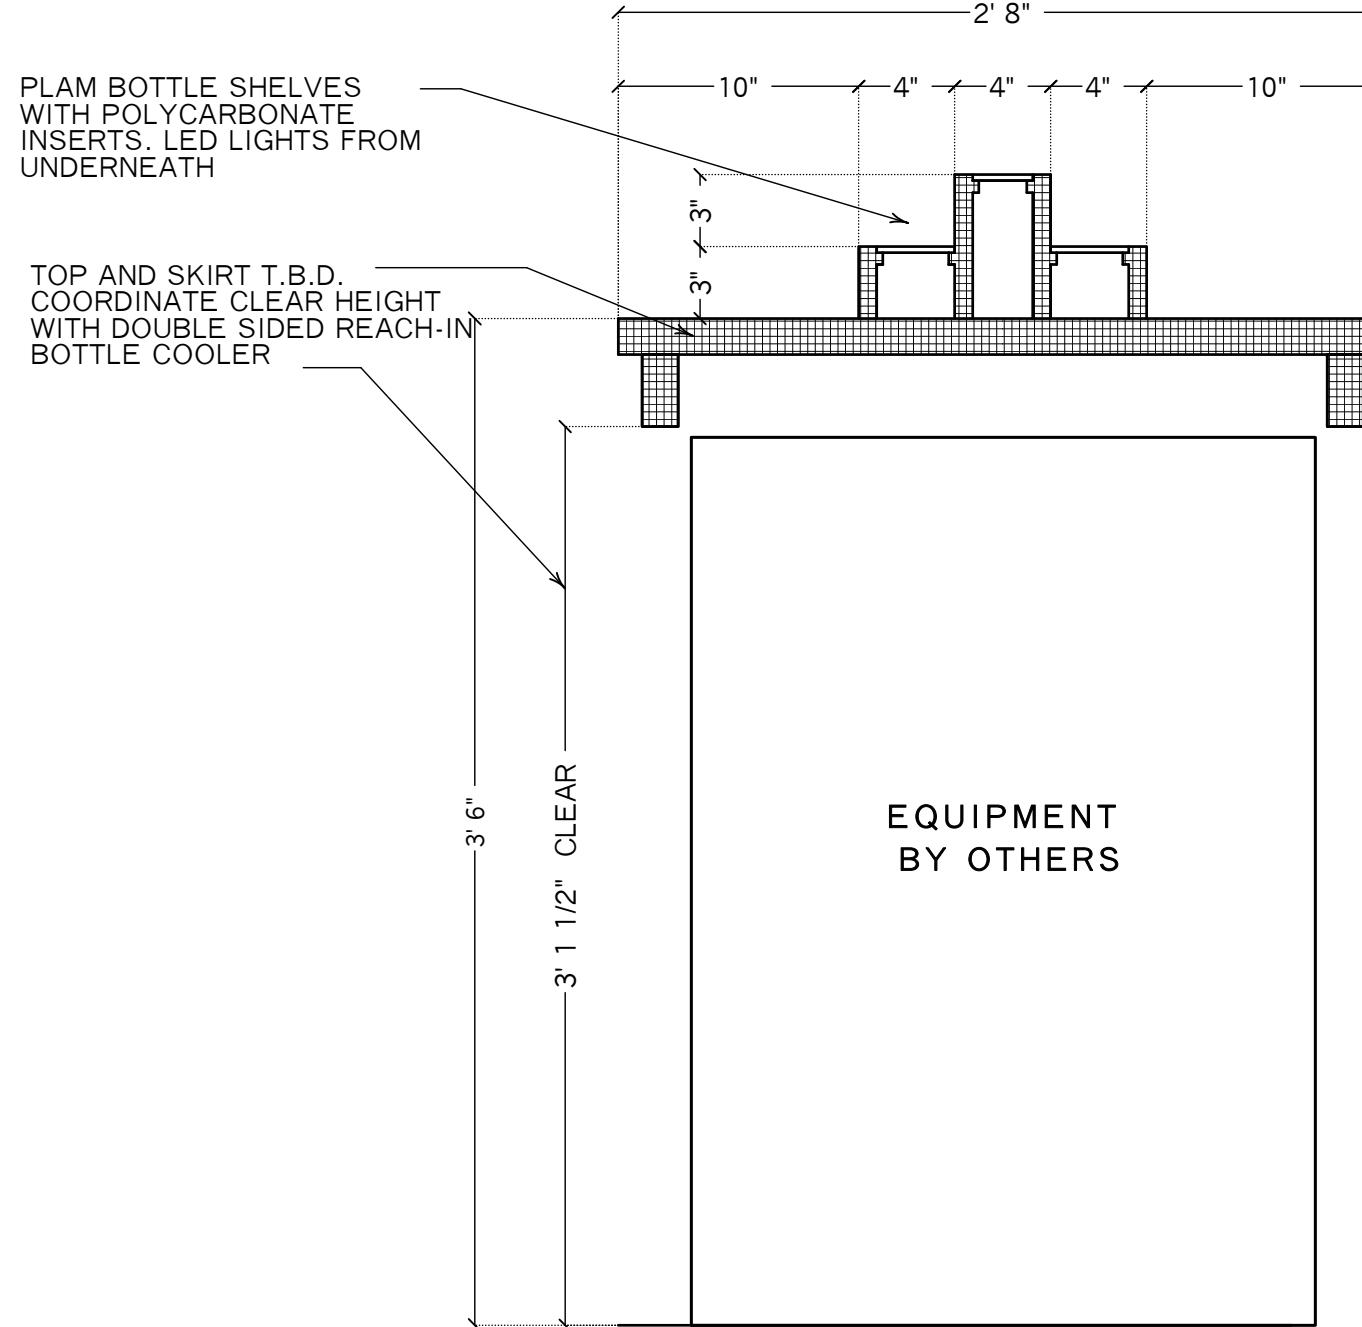


Section Backbar

Scale : 1-1/2" = 1'-0"

THIS DRAWING IS FOR INFORMATIONAL PURPOSES ONLY - ALL MILLWORK IS BY OTHERS AND N.I.C.


<p>Steve Todisco Restaurant Design Group, Inc. stevetodisco.rdg@gmail.com 617-877-6453</p>		<p>REISSUED FOR PERMITS 12-05-2024</p>
<p>pando associates architects, inc.</p>	<p>Millwork Details Plan East Milton Square</p>	<p>Revisions : Checked By : GLP Drawn By : MM Scale : AS NOTED Date : 1 JUL 24 Job No. 24111 Dwg. No. EQ-1.1</p>

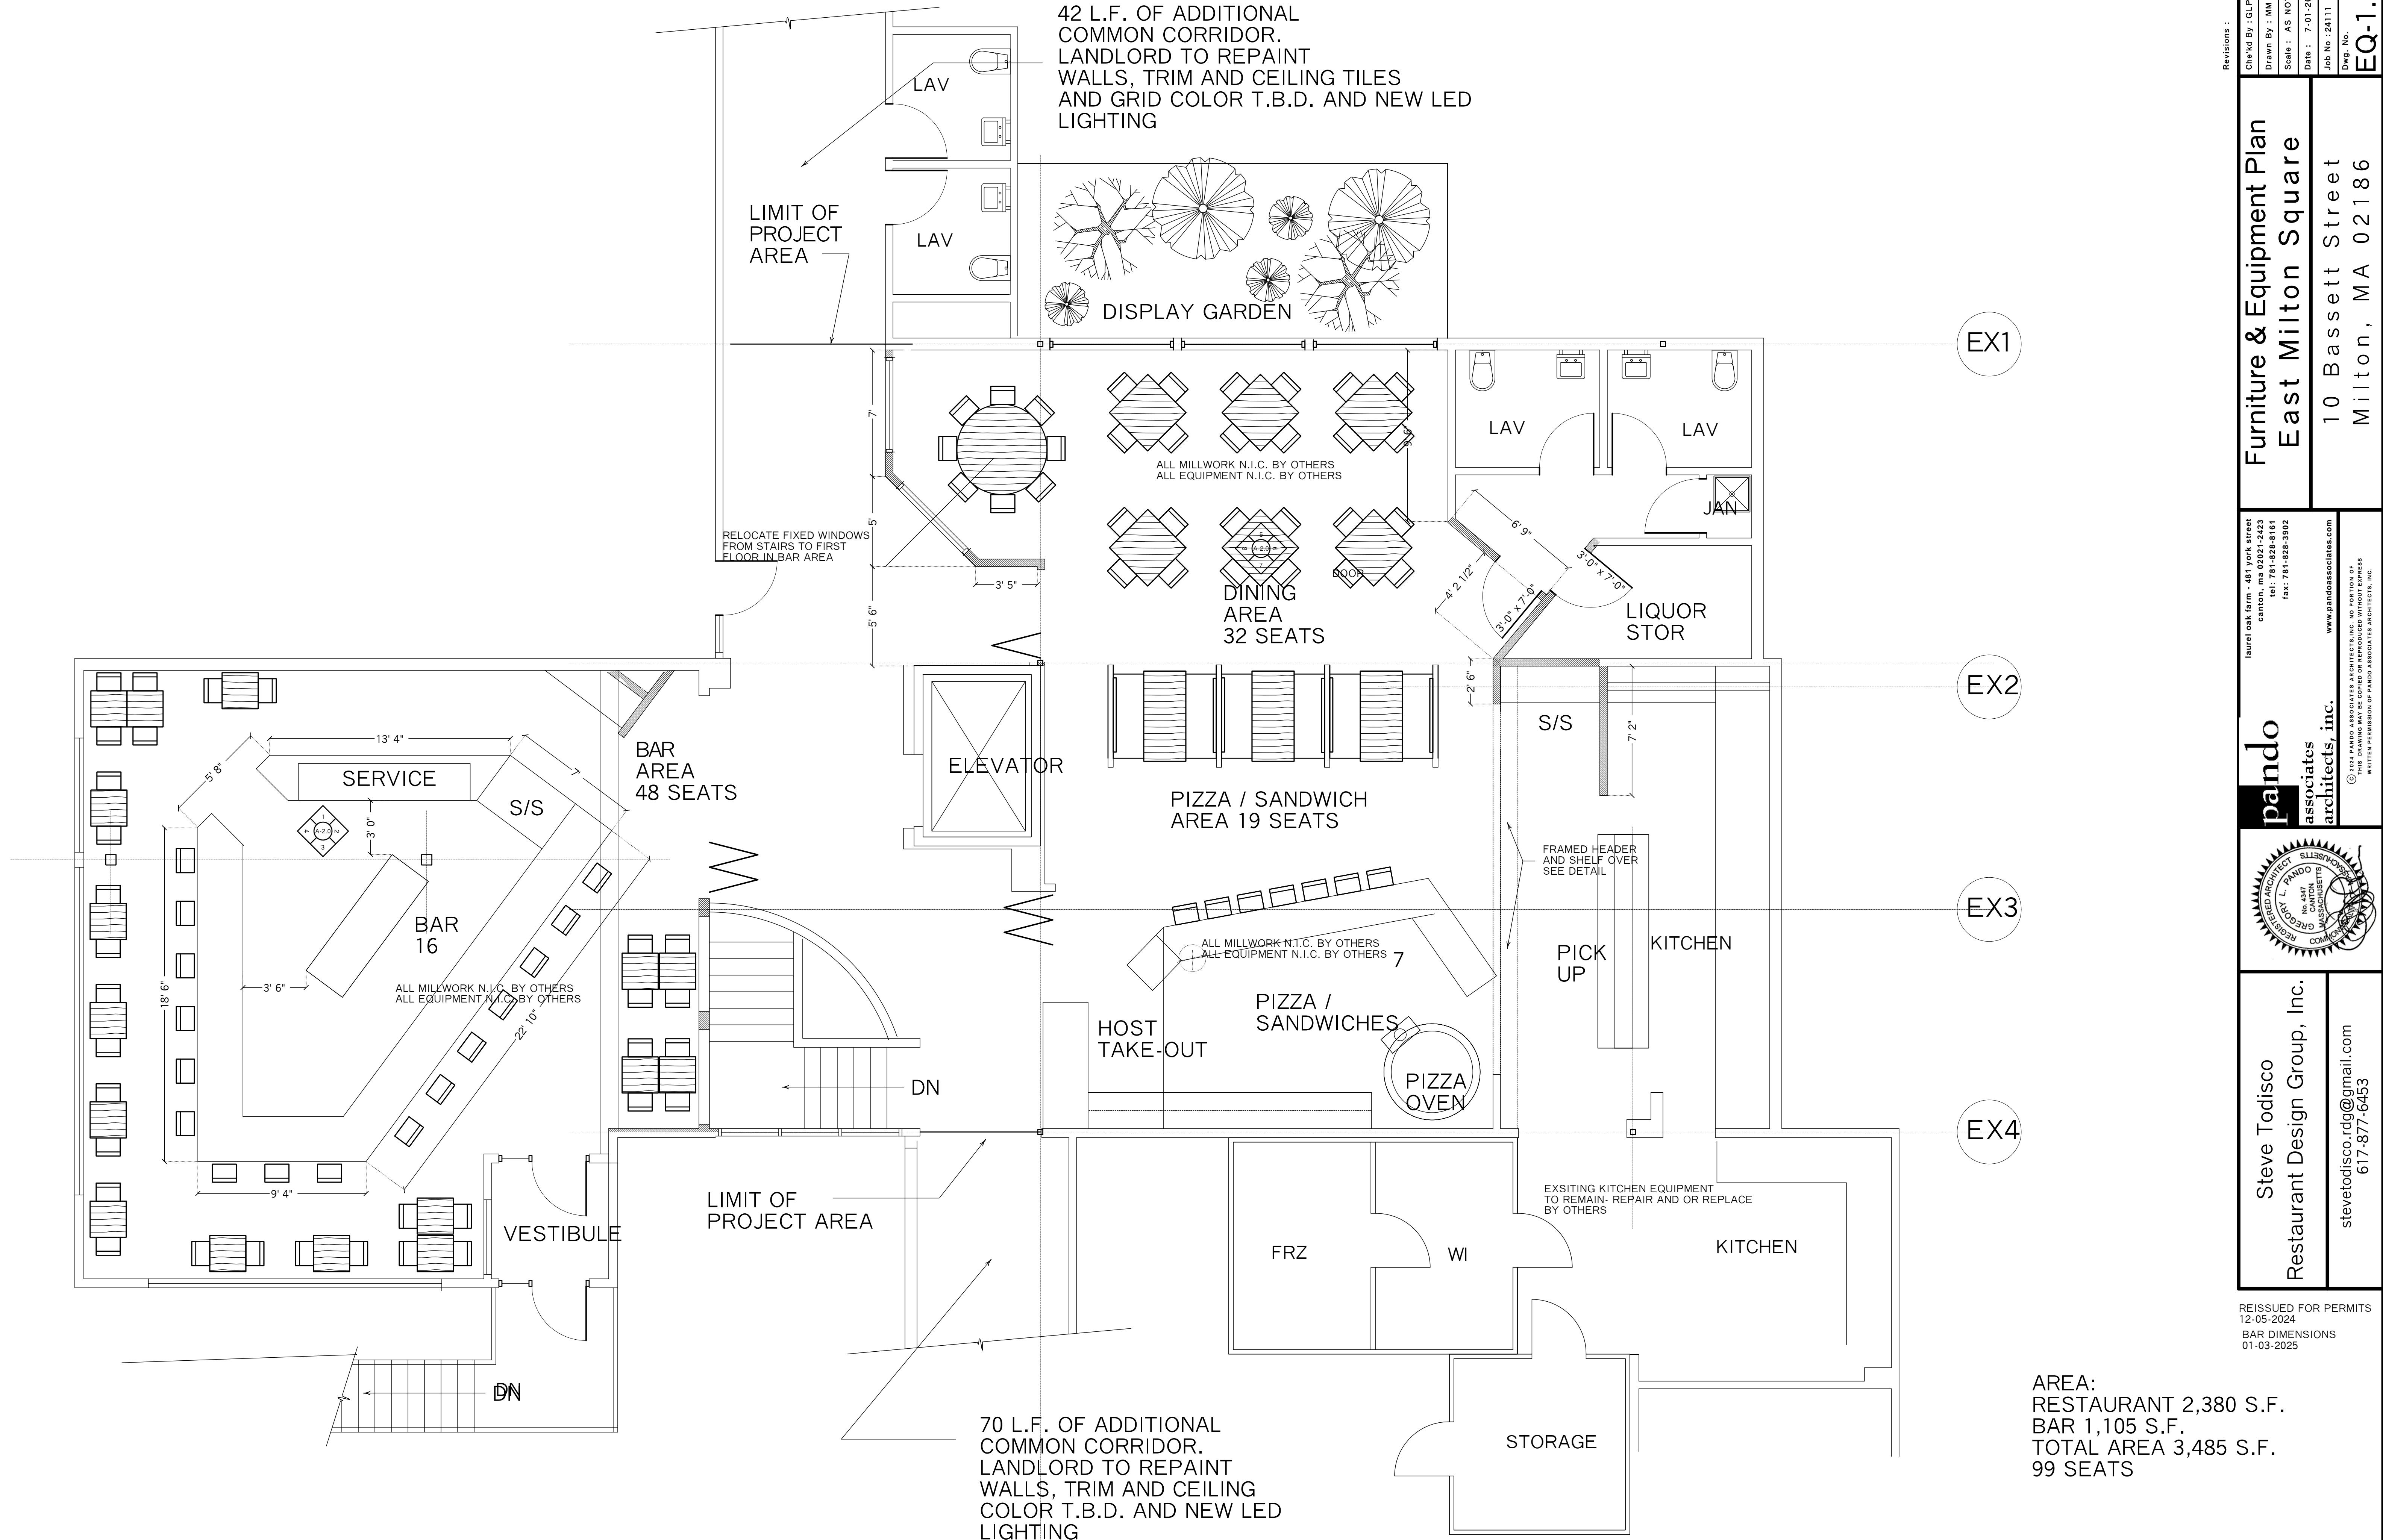

Revisions :
Checked By : GLP
Drawn By : MM
Scale : AS NOTED
Date : 7-01-2024
Job No : 24111
Dwg. No : EQ-1.0

**Furniture & Equipment Plan
East Milton Square**

Laurel oak farm - 481 york street
canton, ma 02021-2423
tel: 781-526-8161
fax: 781-526-3902
www.pandoassociates.com
© 2023 PANDO ASSOCIATES ARCHITECTS, INC. NO PORTION OF THIS DRAWING MAY BE COPIED OR REPRODUCED WITHOUT EXPRESS WRITTEN PERMISSION OF PANDO ASSOCIATES, INC.

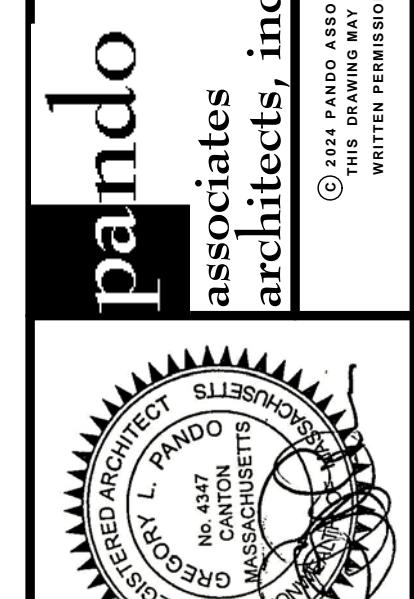

pando
associates
architects, inc.

REISSUED FOR PERMITS
12-05-2024
BAR DIMENSIONS
01-03-2025