


[illegible]

THIS DRAWING IS INTENDED FOR MUNICIPAL AND/OR AGENCY
REVIEW AND APPROVAL. IT IS NOT INTENDED AS A CONSTRUCTION
DOCUMENT UNLESS INDICATED OTHERWISE.

PROJECT No.:	MAA240187.00-3A
DRAWN BY:	SBB
CHECKED BY:	AWP
DATE:	08/28/2024
CAD I.D.:	P-CIVL-GRDR

PROJECT:

— FOI

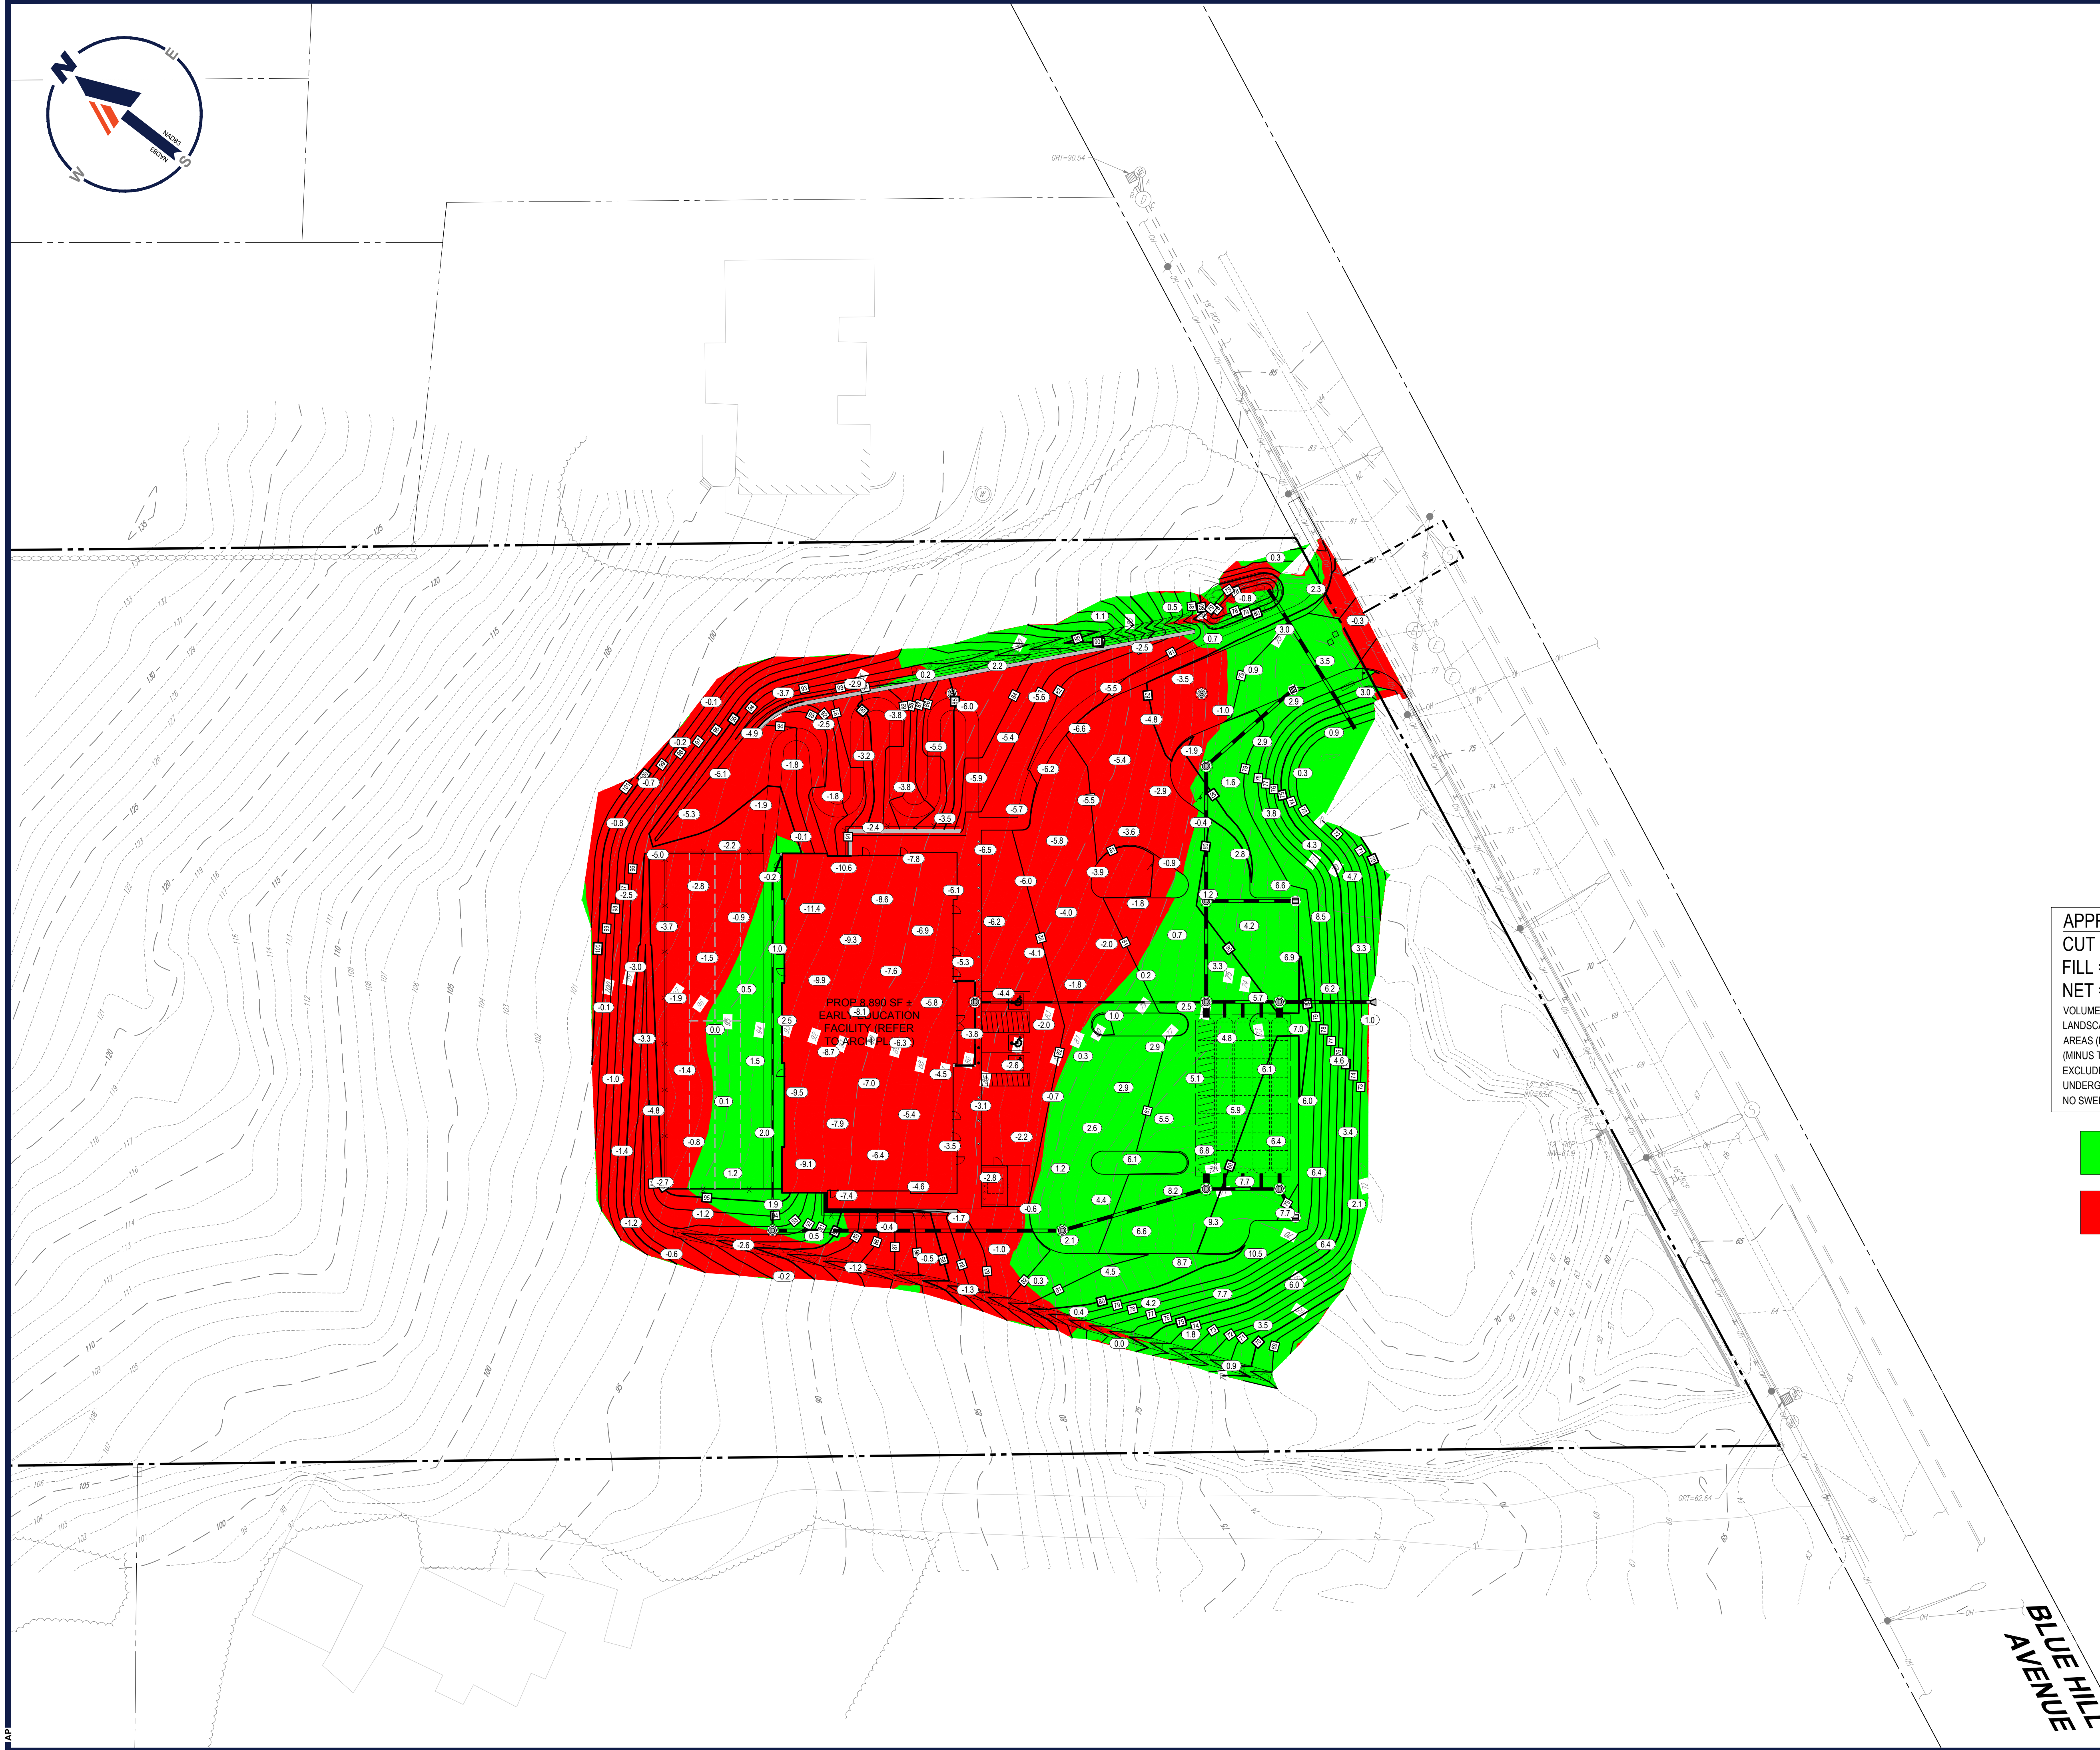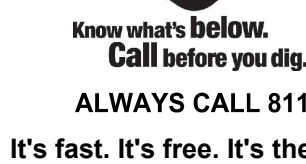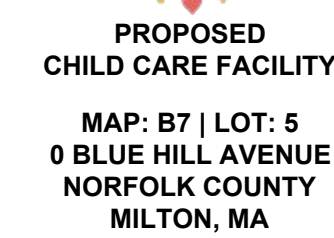

**352 TURNPIKE ROAD, 3rd FLOOR
SOUTHBOROUGH, MA 01772**
Phone: (508) 480-9900

www.BohlerEngineering.com

SHEET TITLE:

SHEET NUMBER:

EX-A

REVISION 2 - 12/06/2024